



DO NOT SCALE

Millimetres

0 10 100

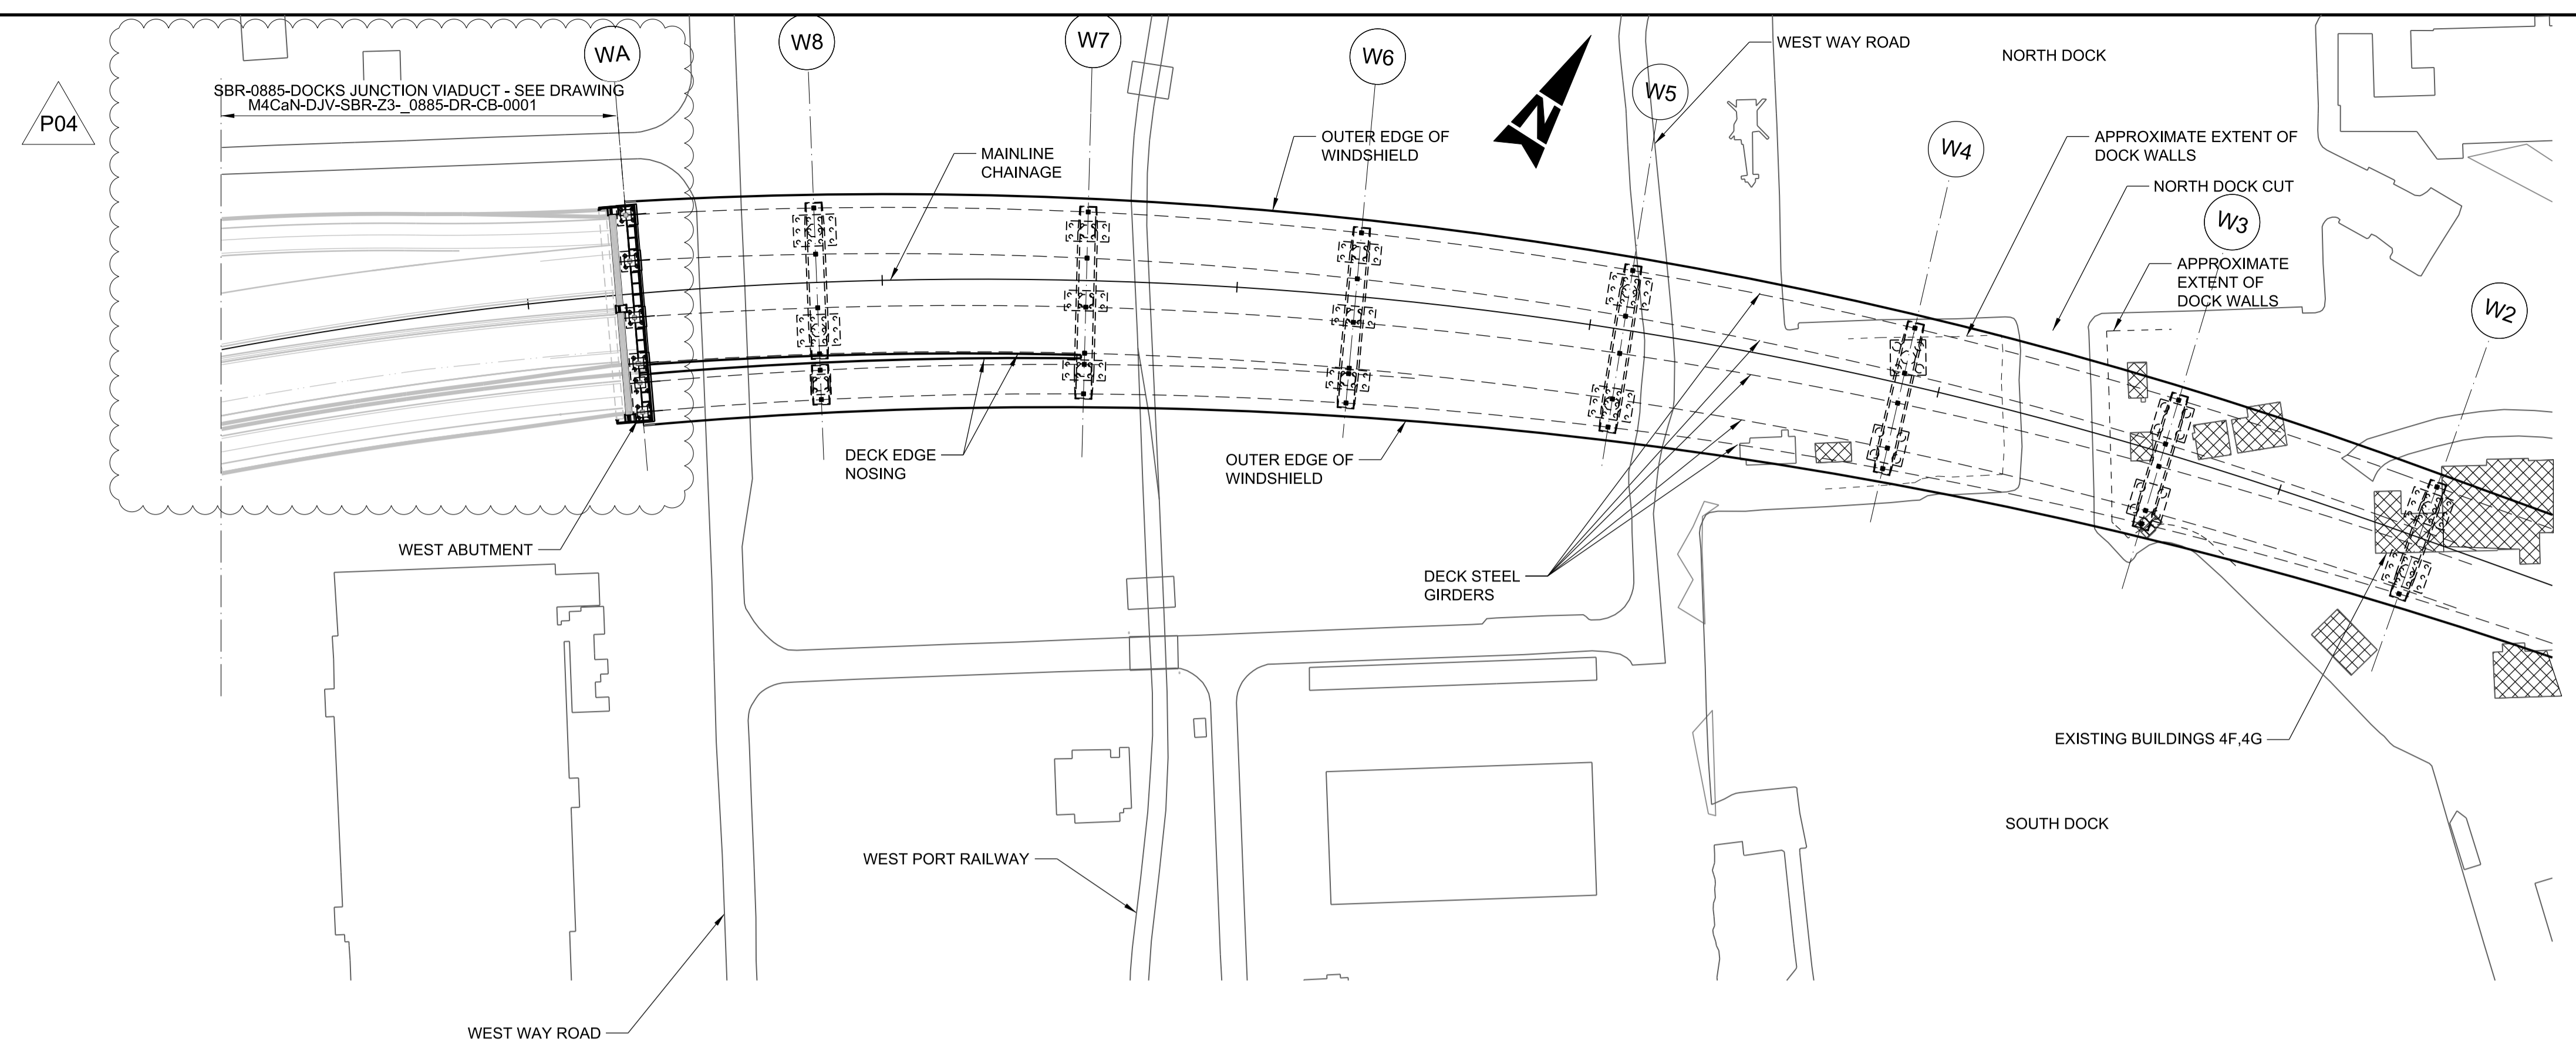

PLAN
Scale 1:250

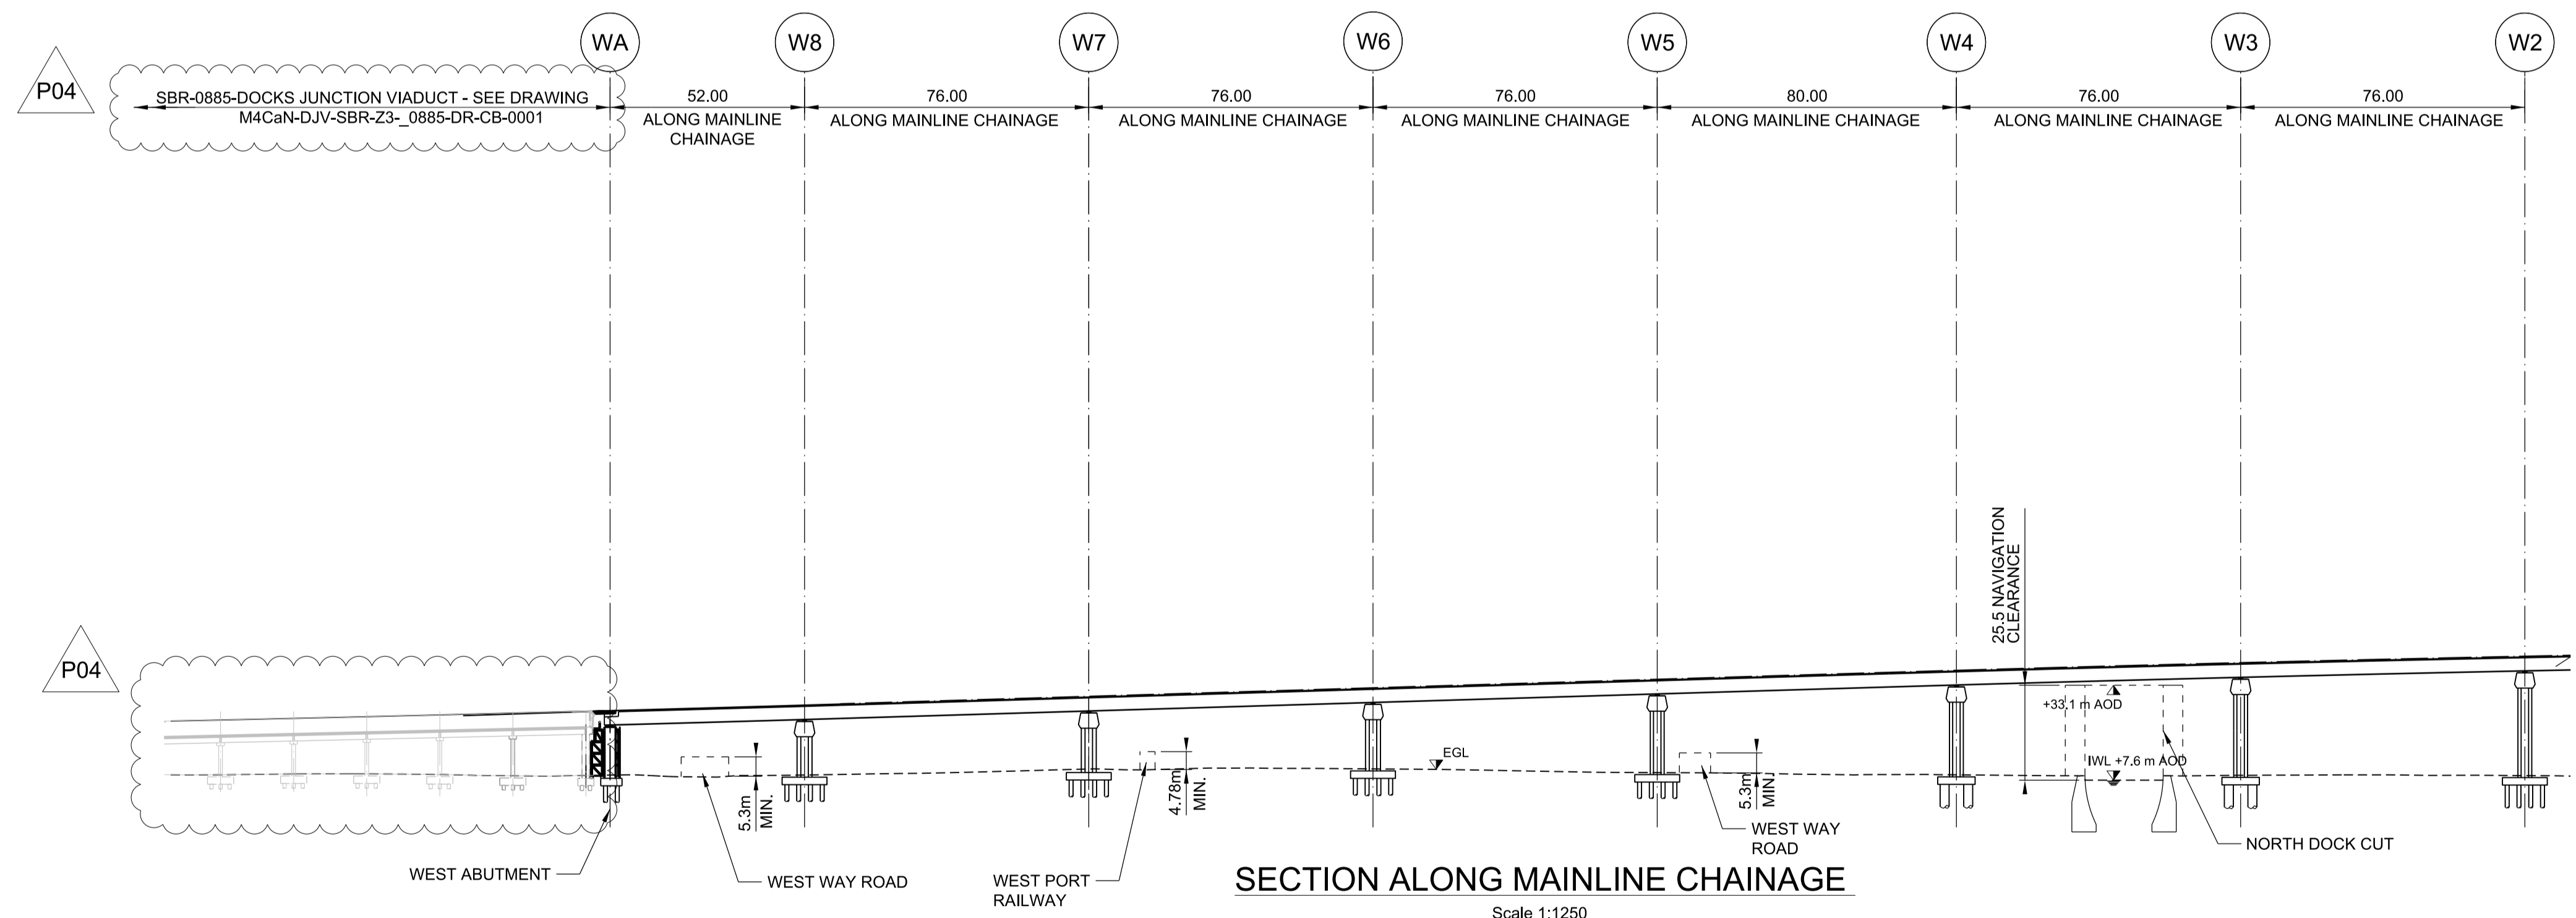

SECTION ALONG MAINLINE CHAINAGE
Scale 1:1250

© Crown Copyright and database right 2015. Ordnance Survey 100021874. Welsh Government.
© Hawffraint a hawliau cronfa ddiolaf? Goron 2015. Rhif Trewydded yr Arlywyd Ordnans 100021874.

- GENERAL NOTES:**
- ALL DIMENSIONS ARE IN METRES UNLESS NOTED OTHERWISE.
 - ONLY WRITTEN DIMENSIONS SHALL BE USED. DO NOT SCALE.
 - REFER TO DRAWING 1001 FOR ABBREVIATIONS
 - FOR EXISTING BUILDING CLASSIFICATIONS REFER TO NEWPORT DOCKS HISTORIC BUILT ENVIRONMENT ASSESSMENT.
 - PRELIMINARY FOUNDATION SIZING HAS BEEN BASED ON LIMITED SPT DATA WITHIN THE MERCIA MUDSTONE. REFER TO THE AIP FORM C FOR DETAILS OF THE AVAILABLE GROUND INFORMATION AND DESIGN ASSUMPTIONS.

BUILDINGS REQUIRING DEMOLITION OR MODIFICATION FOR PERMANENT AND TEMPORARY WORKS

SAFETY, HEALTH AND ENVIRONMENTAL INFORMATION

In addition to the hazards/risks normally associated with the types of work detailed on this drawing, note the following significant residual risks (Reference shall also be made to the design hazard log).

Construction	None
Maintenance / Cleaning	None
Use	None
Decommissioning / Demolition	None

Rev.	Date	Description	By	Chk'd	App'd

Drawing Status	Suitability	Project Title
Project Team	M4 CORRIDOR AROUND NEWPORT	
Client	 Llywodraeth Cymru Welsh Government	
Drawing Title FIGURE R2.13A - RIVER USK CROSSING PLAN & ELEVATION SHEET 1 OF 3		
Scale	Designed / Drawn	Checked
1:1250	---	---
Original Size	Date	Date
A1	---	---
Drawing Number	Originator	Volume
Project	M4CaN - DJV - SBR -	---
Location	Z3_GEN - DR - CB - 1002	---
Type	Role	Number
---	---	---
Revision	AT ISSUE	