

DO NOT SCALE

100
10
0
Millimetres

LEGEND

- EXISTING
- Special Protection Areas
 - Registered Landscapes of Outstanding Historic Interest
 - Scheduled Ancient Monument
 - Special Area of Conservation
 - Ramsar Wetland of Interest
 - Sites of Special Scientific Interest
 - Ancient Woodland Inventory

- Existing Waterways
- Listed Buildings
- Conservation Areas
- OTHER
- Indicative Section Lines (Refer to ES Chapter 2, Figures 2.7a-m for sections)

EXISTING FEATURES

- Existing Woodland
- Existing Hedgerows
- Existing Scrub retained within boundary
- Existing Species Rich Grassland retained within boundary
- Existing Overhead Powerlines & Pylons
- PRoW maintained on existing alignment


PROPOSED LANDSCAPE ELEMENTS & ENVIRONMENTAL ELEMENTS

- (LE 1.1) - Amenity Grass
- (LE 1.3) - Species Rich Grassland
- (LE 1.4) - Rock and Scree
- (LE 1.6) - Open Grassland
- (LE 2.1) - Woodland
- (LE 2.2) - Woodland Edge
- (LE 2.4) - Linear Belts of Shrubs and Trees
- (LE 2.5) - Shrubs with Intermittent Trees
- (LE 2.6) - Shrubs
- (LE 3.1) - Amenity Tree and Shrub Planting
- (LE 3.2) - Ornamental Shrubs
- (LE 4.3) - Native Species Hedgerows
- (LE 4.4) - Native Hedgerows with Trees

- (LE 5.1) - Individual Trees
- (LE 6.3) - Reed Beds
- (LE 6.4) - Marsh and Wet Grassland
- (LE 7) - Hard Landscape Features
- Allotments
- OTHER FEATURES
- PRoW diverted

- Sign Gantry & Signs
- Noise Barriers
- Easement Outside of Highways Boundary
- Essential Mitigation Boundary Fenceline
- Highway Boundary Fenceline including Mammal Fencing (E3.2)
- Stand alone Mammal Fencing (E3.2)
- Other non motorised users (NМУ) route diversion

- ITS - Signal Gantry
- ITS - MS4 Gantry
- Replacement Reen
- Replacement field ditch
- Cut-off ditch
- Proposed culvert with adjacent mammal crossing
- Ecological Mitigation
- Lighting Columns

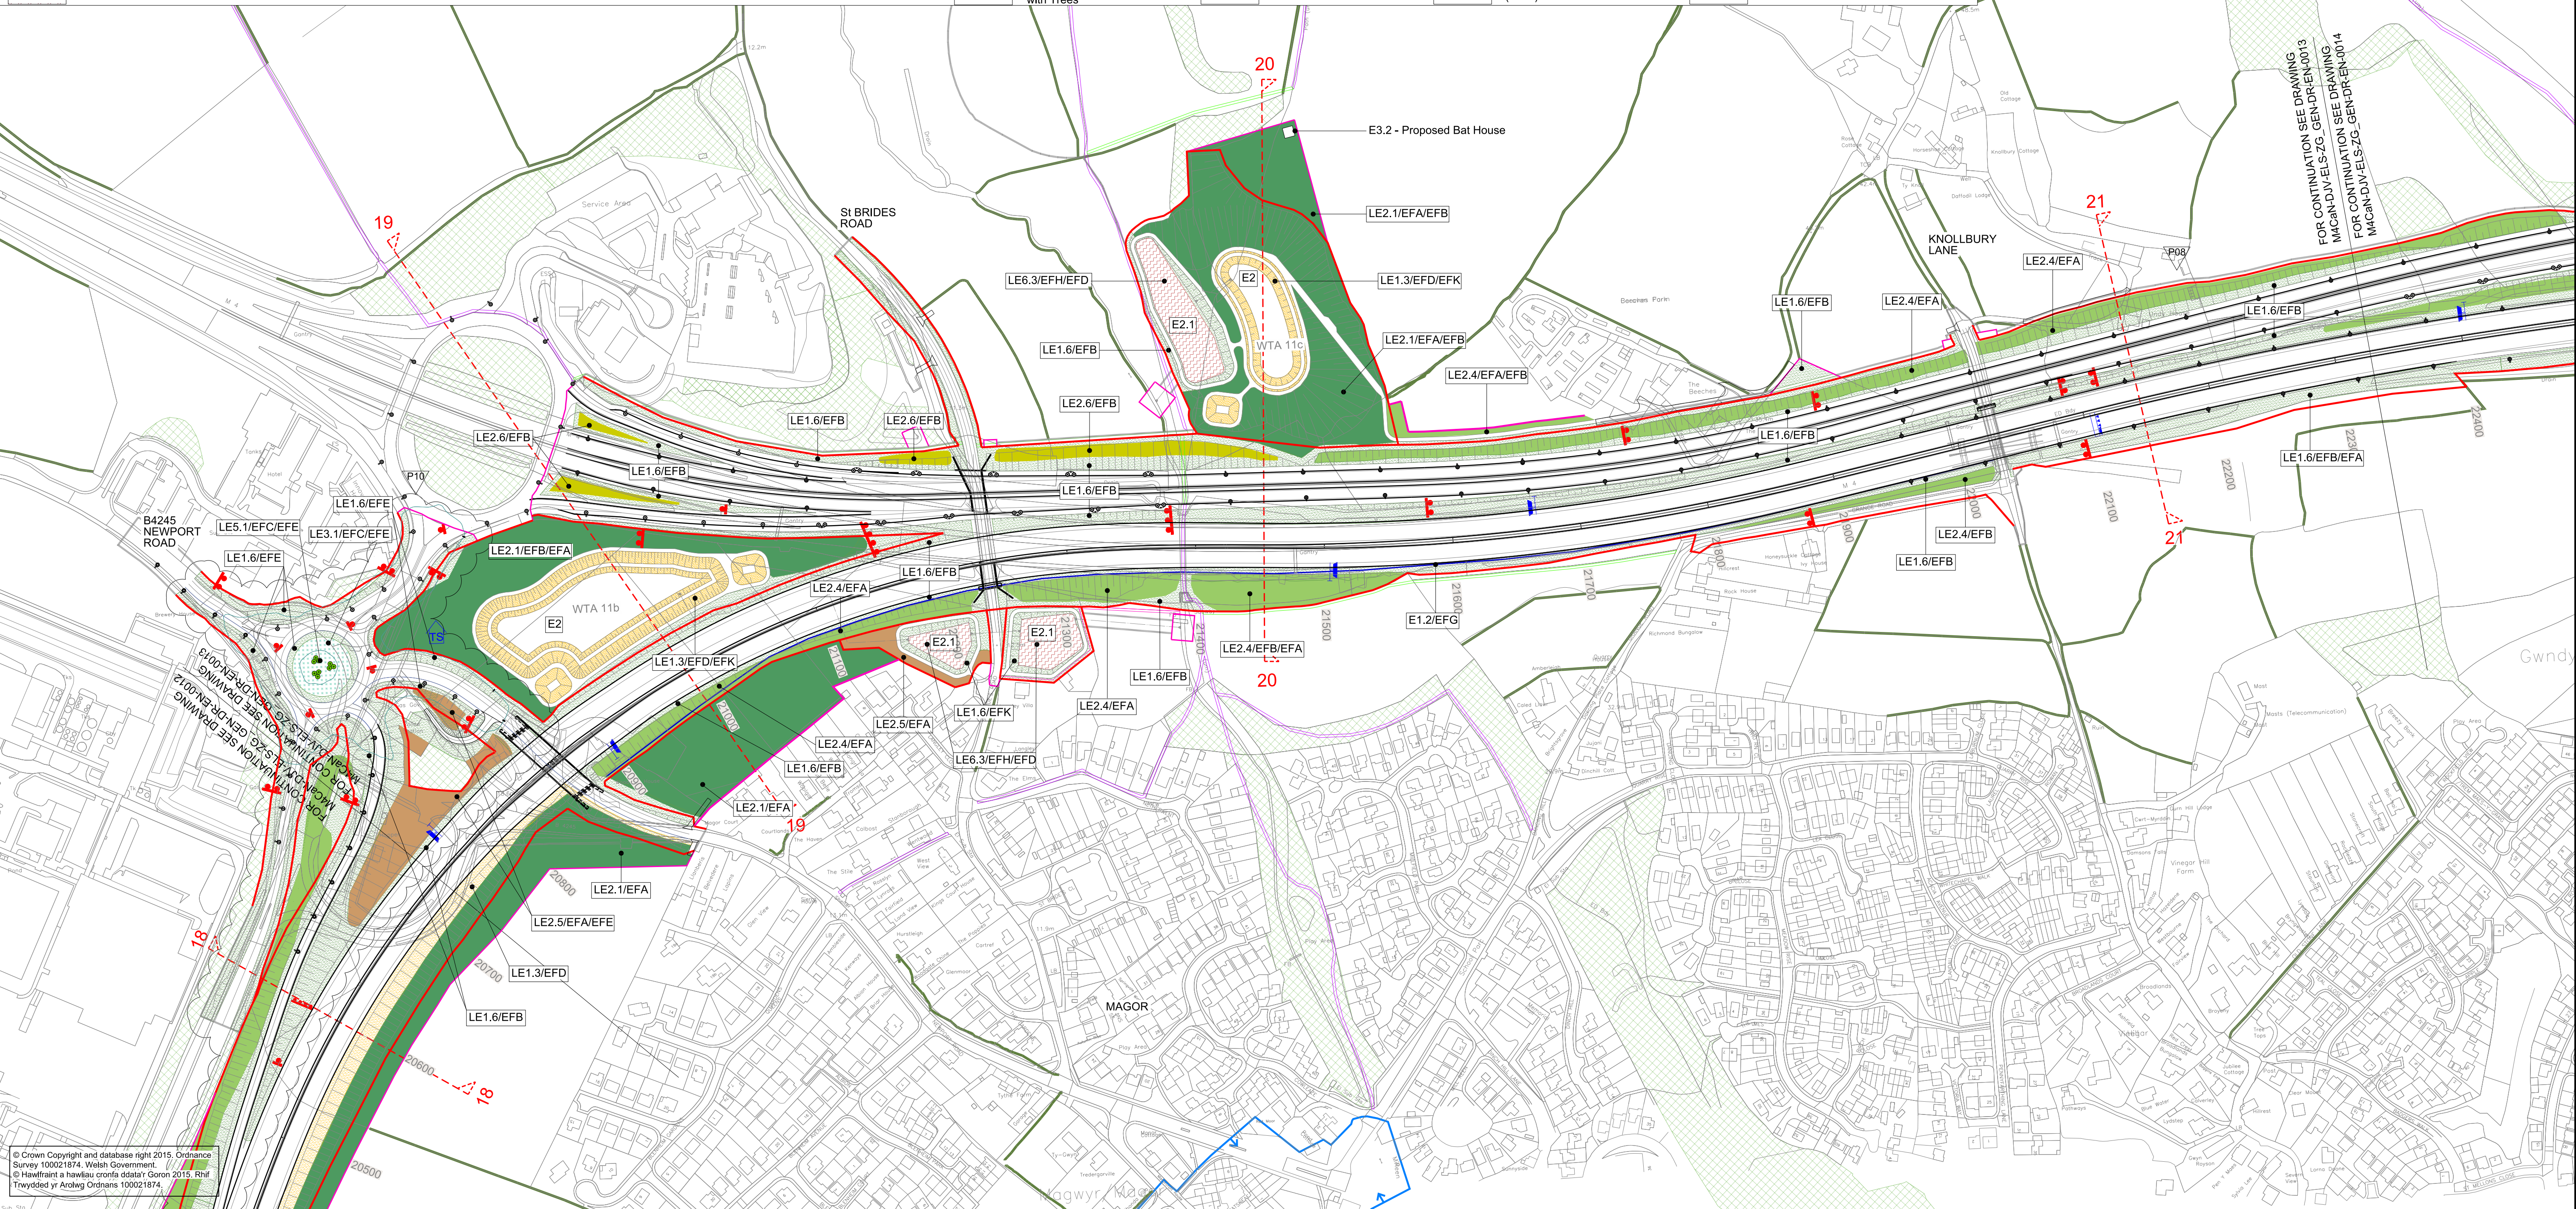


© Crown Copyright and database right 2015. Ordnance Survey 100021874. Welsh Government.
© Hawffrwynt a hawliau cronfa ddata'r Goron 2015. Rhif Trwydded yr Arolwg Ordnans 100021874.

- Environmental Functions (EF):
- EFA Visual Screening
 - EFB Landscape Integration
 - EFC Enhancing the Built Environment
 - EFD Nature Conservation and Biodiversity
 - EFE Visual Amenity
 - EFF Heritage
 - EFG Auditory Amenity
 - EFH Water Quality
 - EFJ Agricultural Highway Boundary
 - EFK Access

- Landscape Elements (LE):
- LE 1.1 Amenity Grassland
 - LE 1.3 Species Rich Grassland
 - LE 1.4 Rock and Scree
 - LE 1.6 Open Grassland
 - LE 2.1 Woodland
 - LE 2.4 Linear Belt of Shrubs and Trees
 - LE 2.5 Shrubs with Intermittent Trees
 - LE 2.6 Shrubs
 - LE 3.1 Amenity Tree and Shrub Planting
 - LE 3.2 Ornamental Shrubs
 - LE 4.3 Native Species Hedgerows
 - LE 4.4 Native Hedgerows with Trees
 - LE 5.1 Individual Trees
 - LE 6.3 Reed Beds
 - LE 6.4 Marsh and Wet Grassland
 - LE 7 Hard Landscape

- Environmental Elements:
- E1 Auditory Amenity
 - E1.1 Noise Reducing Surface
 - E1.2 Noise Barrier-Built Elements
 - E1.3 Noise Earthworks
 - E2 Water Quality
 - E2.1 Water Pollution Control Measures
 - E3 Nature Conservation and Biodiversity
 - E3.1 Protected Species
 - E3.2 Ecological Protection Measures

KEY PLAN

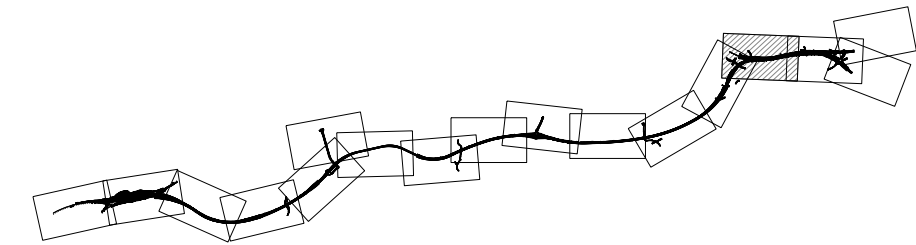

GENERAL NOTES

- ALL DIMENSIONS ARE IN METRES UNLESS NOTED OTHERWISE.
- ONLY WRITTEN DIMENSIONS SHALL BE USED. DO NOT SCALE.
- DRAWINGS TO BE READ IN CONJUNCTION WITH GENERAL ARRANGEMENT DRAWINGS 'M4CaN-DJV-HGN-ZG_GEN-DR_CH_0001-0016'

Rev.	Date	Description	By	Chk'd	App'd
ISSUE	04/02/16	FINAL ISSUE TO WG	ERM	NJR	BCS
ISSUE 2	26/08/16	SUPPLEMENTARY ISSUE	ERM	NJR	BCS
ISSUE 3	02/12/16	SUPPLEMENTARY ISSUE	ERM	NJR	BCS
ISSUE 4	08/03/17	SUPPLEMENTARY ISSUE	ERM	NJR	BCS

Drawing Status	
Project Team	
Client	
	 Llywodraeth Cymru Welsh Government

M4 CORRIDOR AROUND NEWPORT					
Drawing Title					
FIGURE TSR2.6 LANDSCAPE ENVIRONMENTAL MASTERPLAN					
SHEET 13 OF 16					
Scale	1:2500	Designed / Drawn	ERM	Checked	NJR
Original Size	A1	Date	15/02/17	Date	08/03/17
Drawing Number		Originator	M4CaN - DJV - ELS -	Volume	
Project			ZG_GEN - DR - EN - 0013		
Location		Type		Role	Number
Revision					ISSUE 4