

DO NOT SCALE

Millimetres

0

10

100

LEGEND

SITE EXTENTS

- Essential Boundary Fenceline
- Highway Boundary Fenceline
- Easement Outside of Highways Boundary
- Temporary Works & Access for Construction & Borrow Pits

EXISTING VEGETATION RETAINED

- LE1.3 Species Rich Grassland
- LE2.1 Woodland & LE2.4 Linear Belt of Trees & Shrubs
- LE2.8 Scrub
- LE4.2 Hedgerow
- LE4.4 Hedgerow with Trees
- LE5.1 Individual Trees
- LE6.1 Waterbodies & Associated Plants
- LE6.2 Banks & Ditches & LE6.3 Reed Beds
- LE6.4 Marsh & Wet Grassland
- Allotments
- Newport City Council TPO designations of Groups/Areas/Woodland/Individual Trees


EXISTING VEGETATION TO BE REMOVED BETWEEN USK & MAGOR

- LE1.3 Species Rich Grassland Area = 255,998m²
- LE2.1 Woodland & LE2.4 Linear Belt of Trees & Shrubs Area = 26,076m²
- LE2.8 Scrub Area = 229,245m²
- LE4.2 Hedgerow Length = 12,713m
- LE4.4 Hedgerow with Trees Length = 8,429m
- LE5.1 Individual Trees Area = 5,897m²

- LE6.1 Waterbodies & Associated Plants Area = 4,006m²
- LE6.2 Banks & Ditches & LE6.3 Reed Beds Length = 8,887m
- LE6.4 Marsh & Wet Grassland Area = 209,405m²
- Tree Protection Fencing
- TPO's to be removed

EXISTING FEATURES

- Existing Waterways
- Existing Overhead Powerlines & Pylons
- Note: TPO designations not available from Monmouthshire County Council at time of issue
- Circles used for individual TPO trees do not represent true size of trees

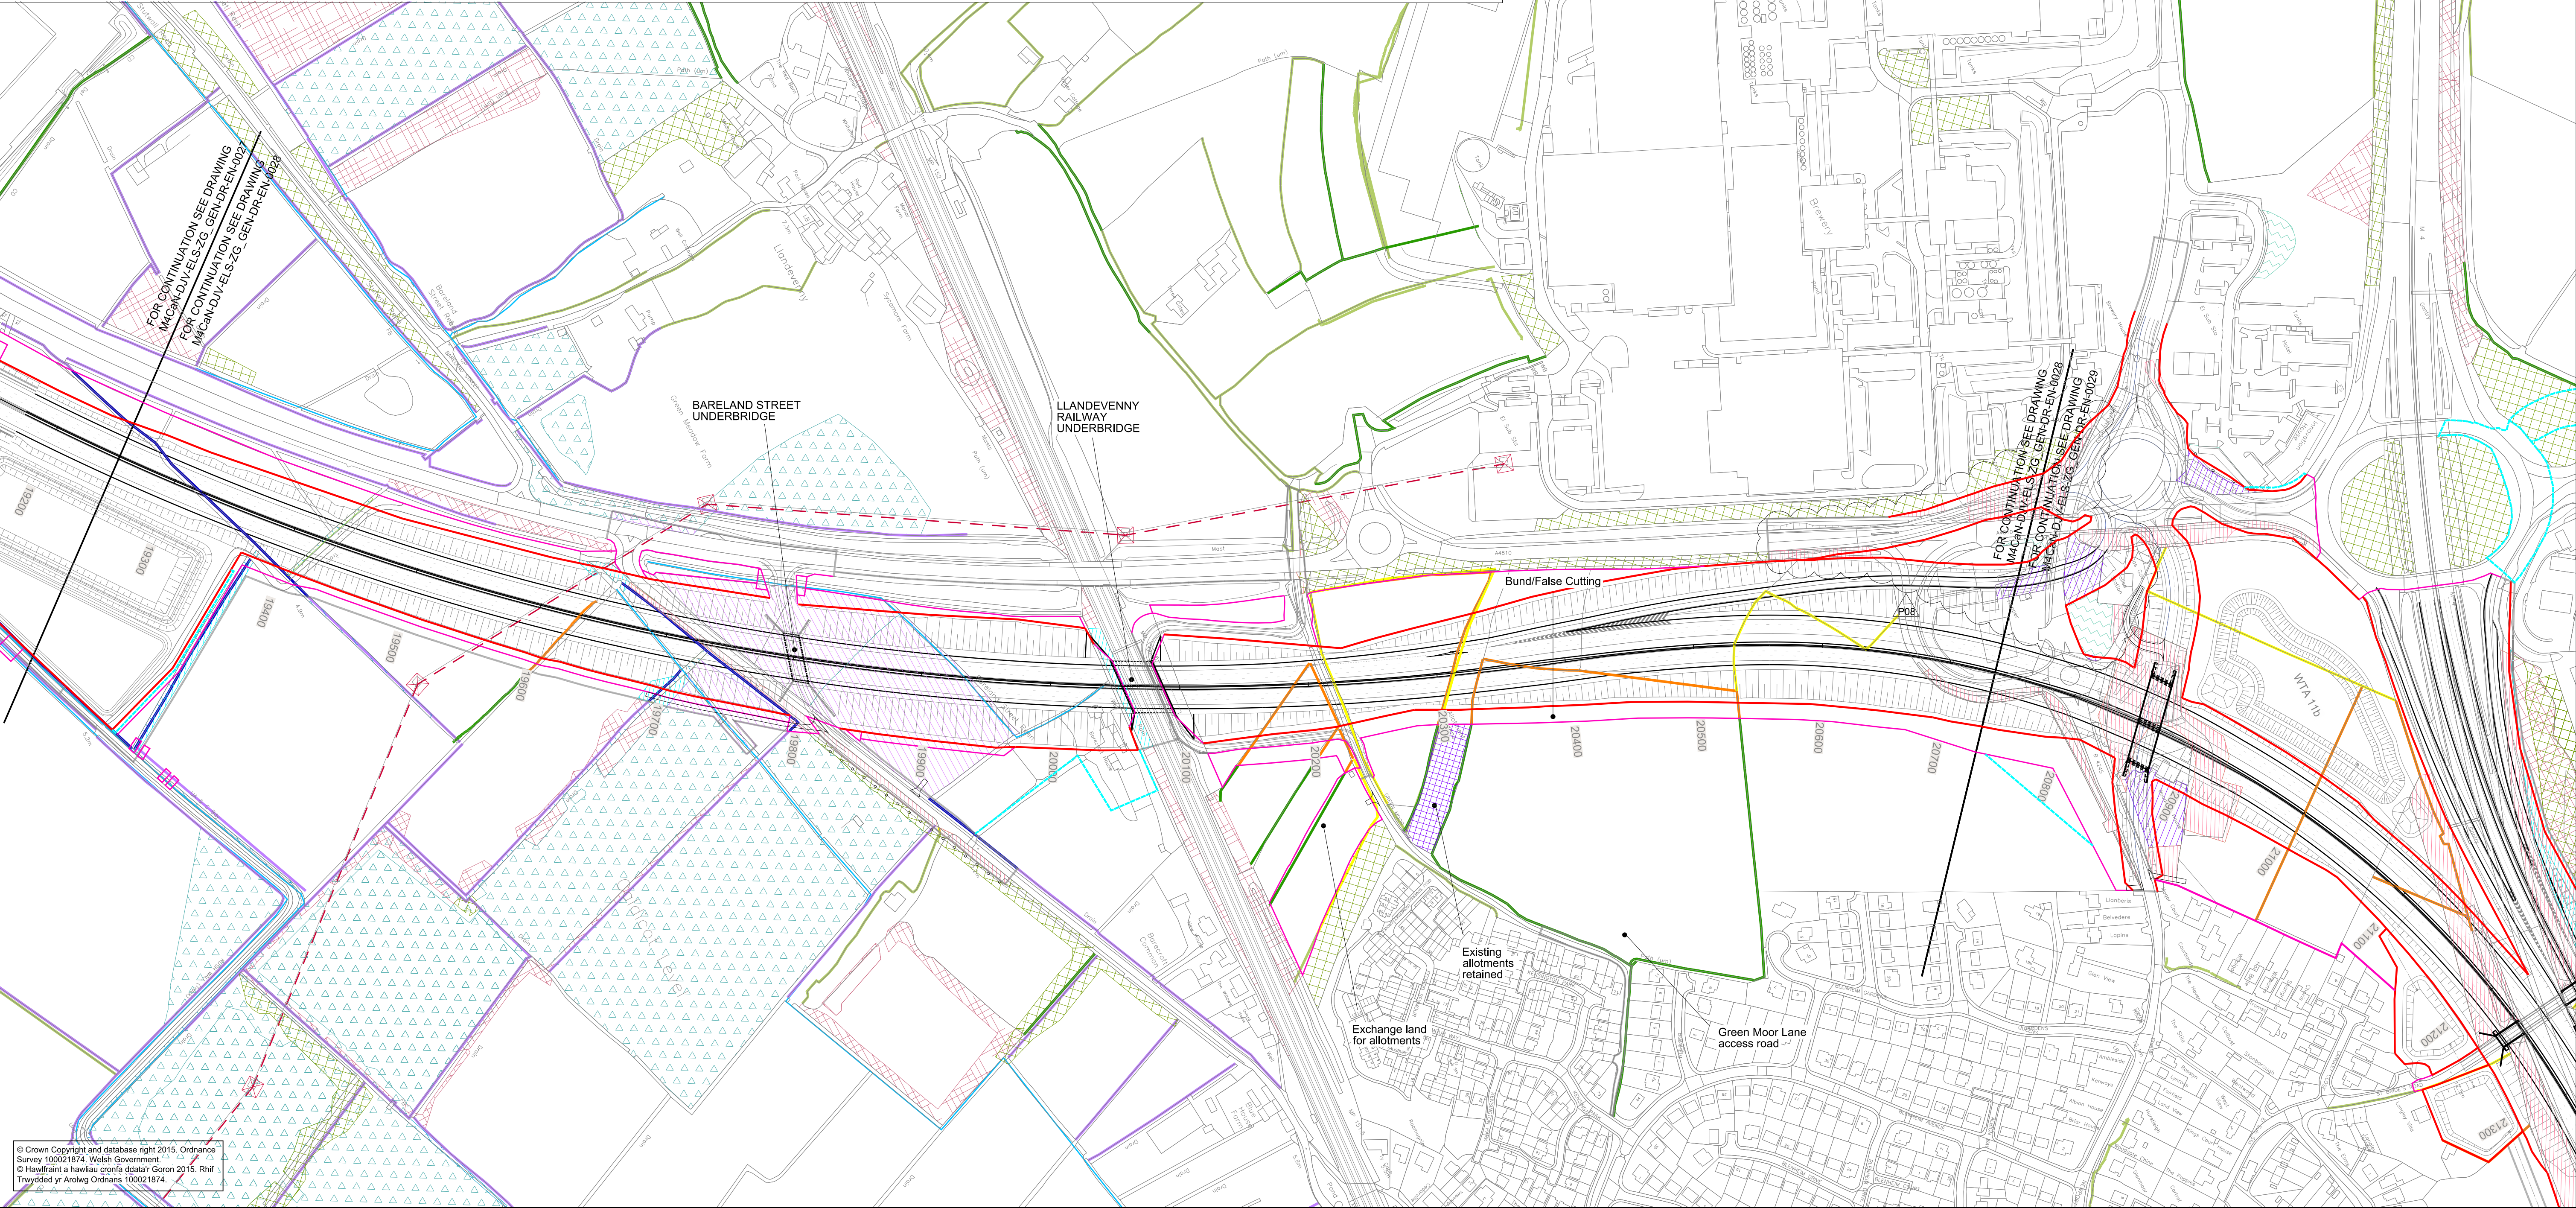

© Crown Copyright and database right 2015, Ordnance Survey 100021874. Welsh Government.
© Hysffrainc a hawliau cronfa ddiwydiol Goron 2015. Rhif
Trydydd yr Arolwg Ordians 100021874.

Environmental Functions (EF):

- EFA Visual Screening
- EFB Landscape Integration
- EFC Enhancing the Built Environment
- EFD Nature Conservation and Biodiversity
- EFE Visual Amenity
- EFF Heritage
- EFG Auditory Amenity
- EFH Water Quality
- EFJ Agricultural Highway Boundary
- EFK Access


Landscape Elements (LE):

- LE 1.1 Amenity Grassland
- LE 1.3 Species Rich Grassland
- LE 1.4 Rock and Scree
- LE 1.6 Open Grassland
- LE 2.1 Woodland
- LE 2.4 Linear Belt of Shrubs and Trees
- LE 2.5 Shrubs with Intermittent Trees
- LE 2.6 Shrubs
- LE 3.1 Amenity Tree and Shrub Planting
- LE 3.2 Ornamental Shrubs
- LE 4.3 Native Species Hedgerows
- LE 4.4 Native Hedgerows with Trees
- LE 5.1 Individual Trees
- LE 6.3 Reed Beds
- LE 6.4 Marsh and Wet Grassland
- LE 7 Hard Landscape

Environmental Elements:

- E1 Auditory Amenity
- E1.1 Noise Reducing Surface
- E1.2 Noise Barrier-Built Elements
- E1.3 Noise Earthworks
- E2 Water Quality
- E2.1 Water Pollution Control Measures
- E3 Nature Conservation and Biodiversity
- E3.1 Protected Species
- E3.2 Ecological Protection Measures

KEY PLAN

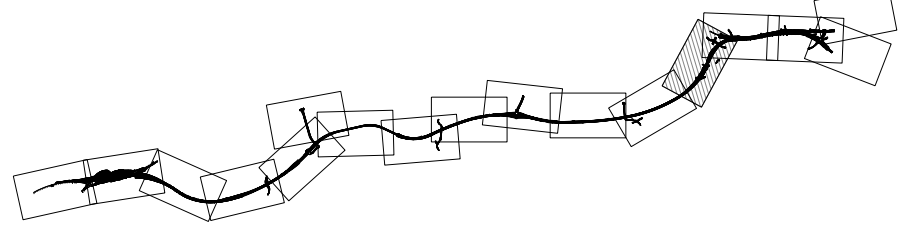

GENERAL NOTES

- ALL DIMENSIONS ARE IN METRES UNLESS NOTED OTHERWISE.
- ONLY WRITTEN DIMENSIONS SHALL BE USED, DO NOT SCALE.
- DRAWINGS TO BE READ IN CONJUNCTION WITH LANDSCAPE ENVIRONMENTAL MASTERPLANS DRAWINGS 'M4CaN-DJV-ELS-ZG_GEN_DR_EN_0001-0016' AND GENERAL ARRANGEMENT DRAWINGS 'M4CaN-DJV-HGN-ZG_GEN_CH_0001-0016'

Rev.	Date	Description	By	Chk'd	App'd
ISSUE 1	04/02/16	FINAL ISSUE TO WG	ERM	NJR	BCS
ISSUE 2	26/08/16	SUPPLEMENTARY ISSUE	ERM	NJR	BCS
ISSUE 3	02/12/16	SUPPLEMENTARY ISSUE	ERM	NJR	BCS
ISSUE 4	08/03/17	SUPPLEMENTARY ISSUE	ERM	NJR	BCS



Drawing Status	Suitability	Project Title
Project Team		M4 CORRIDOR AROUND NEWPORT
Client		FIGURE TSR9.21 EXISTING VEGETATION & CLEARANCE DRAWINGS SHEET 12 OF 16
Scale	Designed / Drawn	Checked
Original Size	ERM	NJR
A1	Date	Date
29/11/16	08/03/17	08/03/17
Drawing Number	Originator	Volume
Project	M4CaN - DJV - ELS - ZG_GEN - DR - EN - 0028	ISSUE 4
Location	Type	Role
		Number

DO NOT SCALE

Millimetres

0 10

LEGEND

SITE EXTENTS

- Essential Boundary Fenceline
- Highway Boundary Fenceline
- Easement Outside of Highways Boundary
- Temporary Works & Access for Construction & Borrow Pits

EXISTING VEGETATION RETAINED

- LE1.3 Species Rich Grassland
- LE2.1 Woodland & LE2.4 Linear Belt of Trees & Shrubs
- LE2.8 Scrub
- LE4.2 Hedgerow
- LE4.4 Hedgerow with Trees
- LE5.1 Individual Trees

EXISTING VEGETATION TO BE REMOVED BETWEEN USK & MAGOR

- LE1.3 Species Rich Grassland Area = 255,998m²
- LE2.1 Woodland & LE2.4 Linear Belt of Trees & Shrubs Area = 26,076m²
- LE2.8 Scrub Area = 229,245m²
- LE4.2 Hedgerow Length = 12,713m
- LE4.2 Hedgerow with Trees Length = 8,429m
- LE5.1 Individual Trees Area = 5,897m²

EXISTING FEATURES

- Existing Waterways
- Existing Overhead Powerlines & Pylons

Note:
TPO designations not available from Monmouthshire County Council at time of issue


Circles used for individual TPO trees do not represent true size of trees

EXISTING VEGETATION TO BE REMOVED BETWEEN USK & MAGOR

- LE6.1 Waterbodies & Associated Plants Area = 4,006m²
- LE6.2 Banks & Ditches & LE6.3 Reed Beds Length = 8,887m
- LE6.4 Marsh & Wet Grassland Area = 209,405m²
- Tree Protection Fencing
- TPO's to be removed

EXISTING VEGETATION TO BE REMOVED BETWEEN USK & MAGOR

- LE6.1 Waterbodies & Associated Plants Area = 4,006m²
- LE6.2 Banks & Ditches & LE6.3 Reed Beds Length = 8,887m
- LE6.4 Marsh & Wet Grassland Area = 209,405m²
- Tree Protection Fencing
- TPO's to be removed

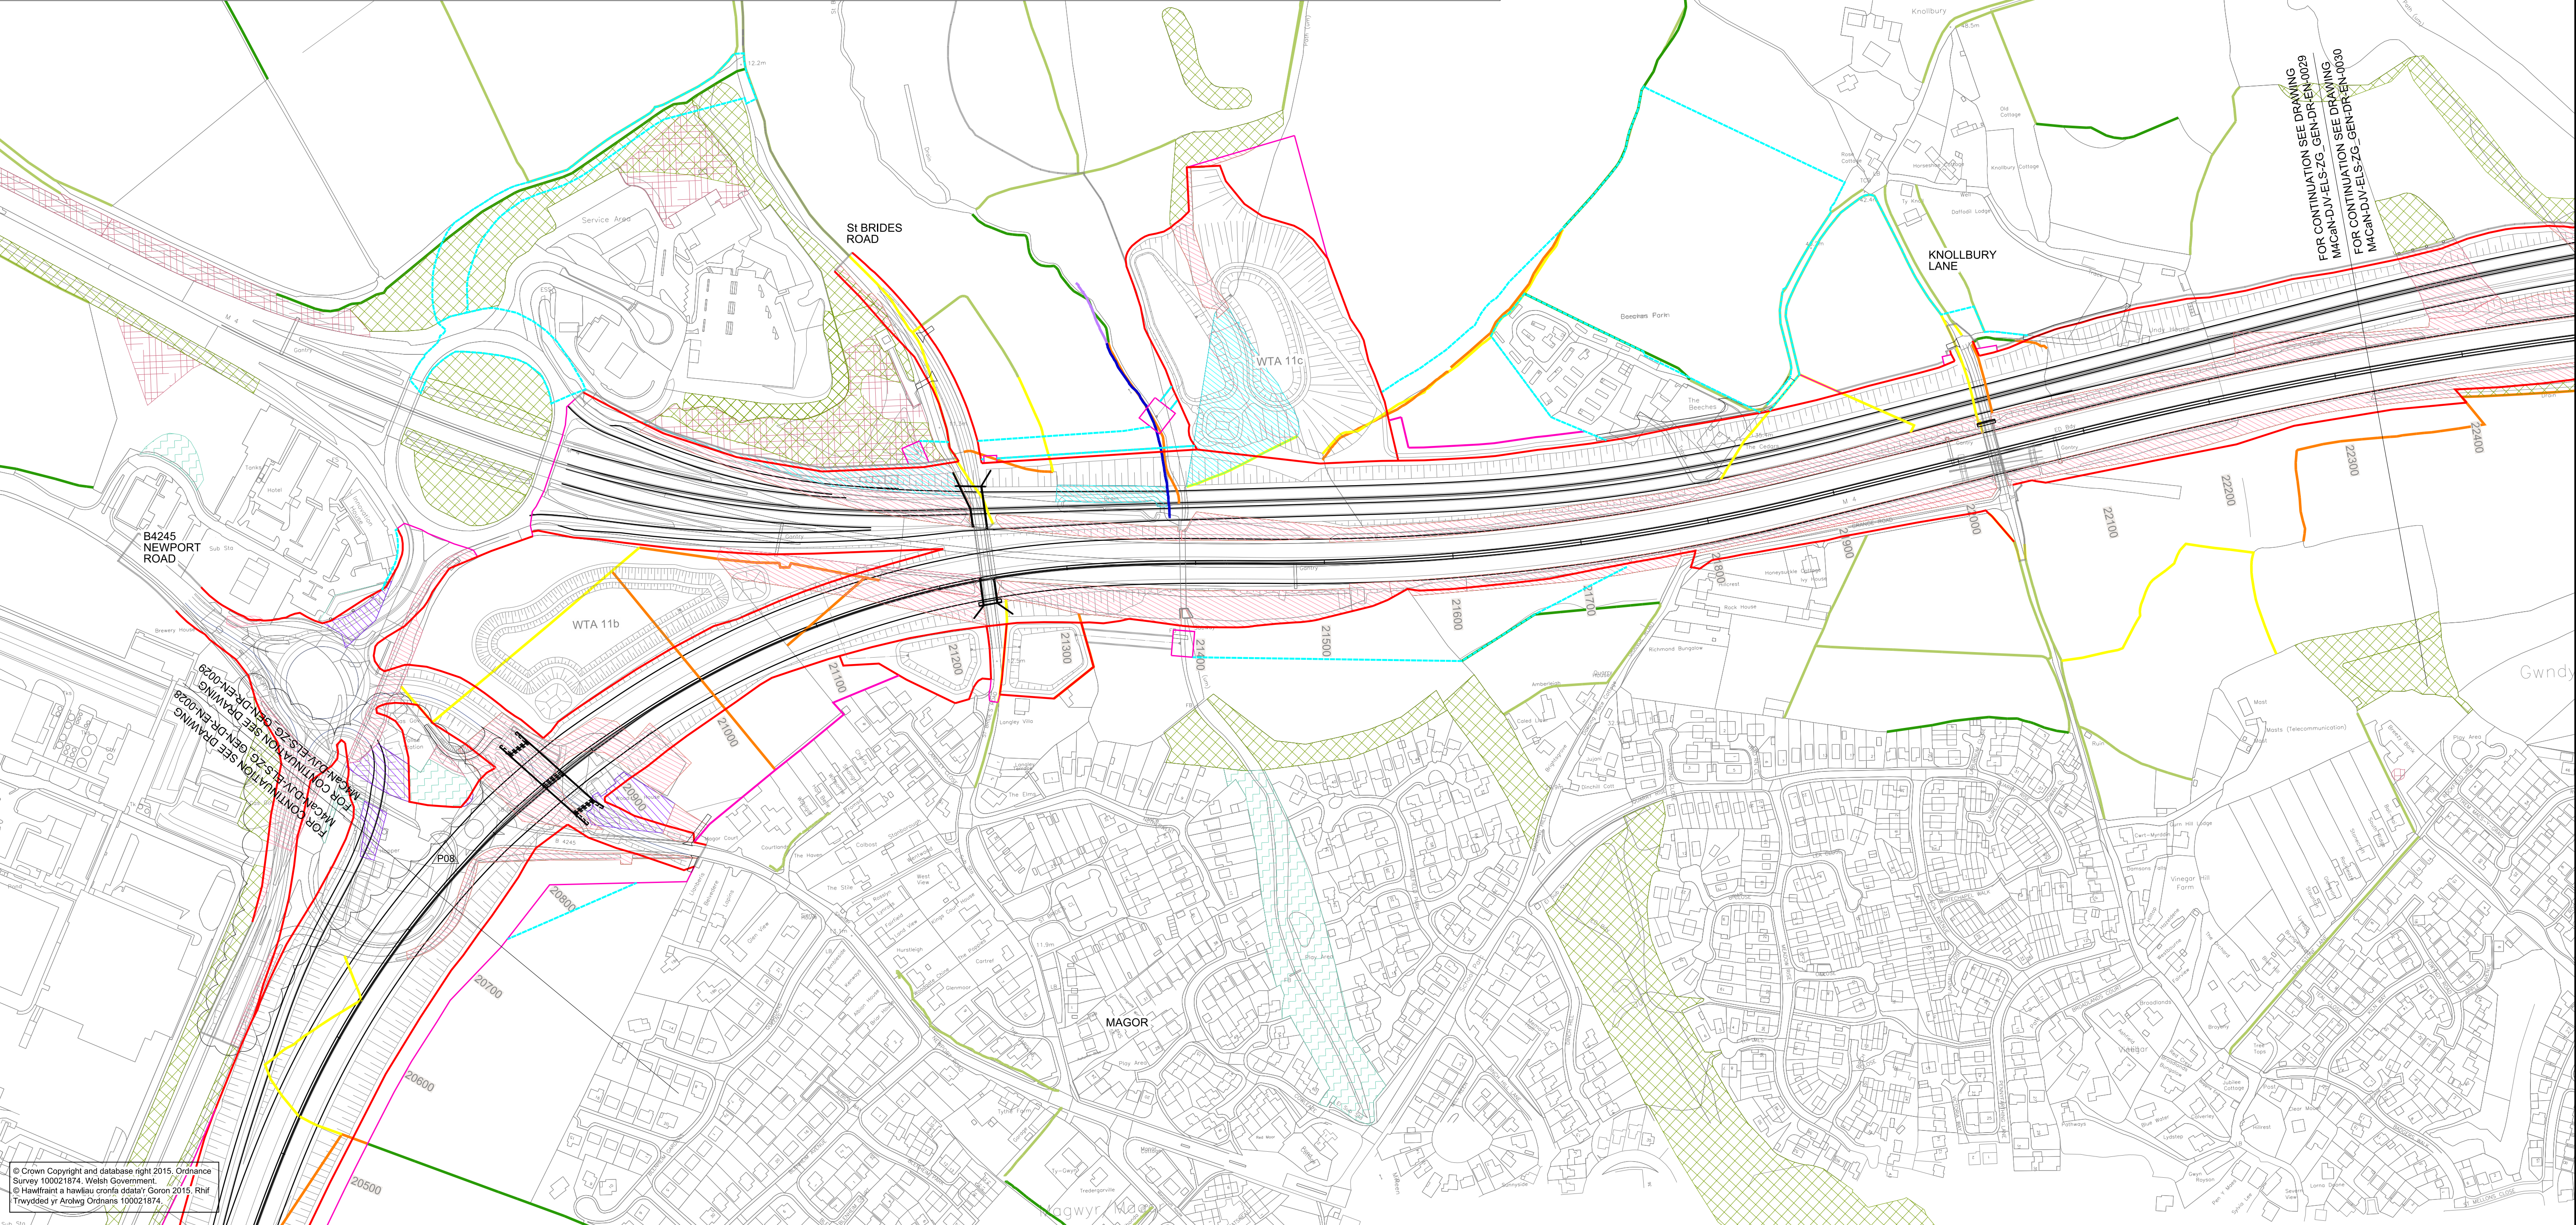

© Crown Copyright and database right 2015. Ordnance Survey 100021874. Wales Government.
© Hawffraint a hawliau cronfa ddata'r Goron 2015. Rhif Trwydded yr Arolwg Ordnans 100021874.

Environmental Functions (EF):

- EFA Visual Screening
- EFB Landscape Integration
- EFC Enhancing the Built Environment
- EFD Nature Conservation and Biodiversity
- EFE Visual Amenity
- EFF Heritage
- EFG Auditory Amenity
- EFH Water Quality
- EFJ Agricultural Highway Boundary
- EFK Access

Landscape Elements (LE):

- LE 1.1 Amenity Grassland
- LE 1.3 Species Rich Grassland
- LE 1.4 Rock and Scree
- LE 1.6 Open Grassland
- LE 2.1 Woodland
- LE 2.4 Linear Belt of Shrubs and Trees
- LE 2.5 Shrubs with Intermittent Trees
- LE 2.6 Shrubs
- LE 3.1 Amenity Tree and Shrub Planting
- LE 3.2 Ornamental Shrubs
- LE 4.3 Native Species Hedgerows
- LE 4.4 Native Hedgerows with Trees
- LE 5.1 Individual Trees
- LE 6.3 Reed Beds
- LE 6.4 Marsh and Wet Grassland
- LE 7 Hard Landscape

Environmental Elements:

- E1 Auditory Amenity
- E1.1 Noise Reducing Surface
- E1.2 Noise Barrier-Built Elements
- E1.3 Noise Earthworks
- E2 Water Quality
- E2.1 Water Pollution Control Measures
- E3 Nature Conservation and Biodiversity
- E3.1 Protected Species
- E3.2 Ecological Protection Measures

KEY PLAN

GENERAL NOTES

- ALL DIMENSIONS ARE IN METRES UNLESS NOTED OTHERWISE.
- ONLY WRITTEN DIMENSIONS SHALL BE USED. DO NOT SCALE.
- DRAWINGS TO BE READ IN CONJUNCTION WITH LANDSCAPE ENVIRONMENTAL MASTERPLANS DRAWINGS 'M4cAn-DJV-ELS-ZG_GEN_DR_EN_0001-0016' AND GENERAL ARRANGEMENT DRAWINGS 'M4cAn-DJV-HGN-ZG_GEN_DR_CH_0001-0016'

ISSUE	04/02/16	26/08/16	02/12/16	08/03/17	Rev.	Date	Description	By	Chk'd	App'd
FINAL ISSUE TO WG										
SUPPLEMENTARY ISSUE										
SUPPLEMENTARY ISSUE										
SUPPLEMENTARY ISSUE										

Drawing Status

Project Team

Client

M4 CORRIDOR AROUND NEWPORT

FIGURE TSR9.21

EXISTING VEGETATION & CLEARANCE DRAWINGS

SHEET 13 OF 16

Scale	Designed / Drawn	Checked	Approved	Authorised
1:2500	ERM	NJR	PAI	BCS

Original Size	Date	Date	Date	Date
A1	29/11/16	08/03/17	08/03/17	08/03/17

Drawing Number	Project	Originator	Volume	Revision
		M4cAn - DJV - ELS - ZG_GEN - DR - EN - 0029		ISSUE 4

Location	Type	Role	Number