

- THIS IS A C.A.D. DRAWING AND SHOULD NOT BE AMENDED BY HAND.
- ALL DIMENSIONS IN METRES UNLESS OTHERWISE STATED.

KEY:

- Highway Boundary
- On Embankment
- In Cutting
- Vehicle restraint system
- Attenuation Pond
- Post and wire stock proof fencing
- Other fencing
- Existing Woodland
- Existing Hedgerow
- Native Woodland
- Native Woodland Edge Shrubs
- Retained existing vegetation to be within Welsh Government ownership
- Proposed Native Hedgerow
- Individual trees
- Areas of species rich grassland (EFB/efd - LE 1.3) excluding verges, roundabouts and visibility splays with highway/amenity grass.
- Area of rock with retained soils placed to encourage natural regeneration
- Category A Trees to be protected.
- Existing Public Right Of Way
- Existing National Cycle Network
- Diverted Public Right of Way
- Extinguished Public Right of Way
- Private Means Of Access
- Drainage ditch
- Highway signage | Lighting column
- Listed Building
- Scheduled Ancient Monument


| Rev | Date | Description | By | Chk | App |
|-----|------|-------------|----|-----|-----|
| | | | | | |

FINAL

Site Project:
A487 CAERNARFON AND BONTNEWYDD BYPASS

Title:
ENVIRONMENTAL MASTER PLAN (a-i)

| | |
|----------------|----------------|
| Drawn: EMK | Checked: PMcC |
| Designed: --- | Approved: PMcC |
| Date: 29/06/16 | Scale: 1:1250 |
| Sheet: 6 of 9 | Revision: |
| Figure 16.1f | P04 |

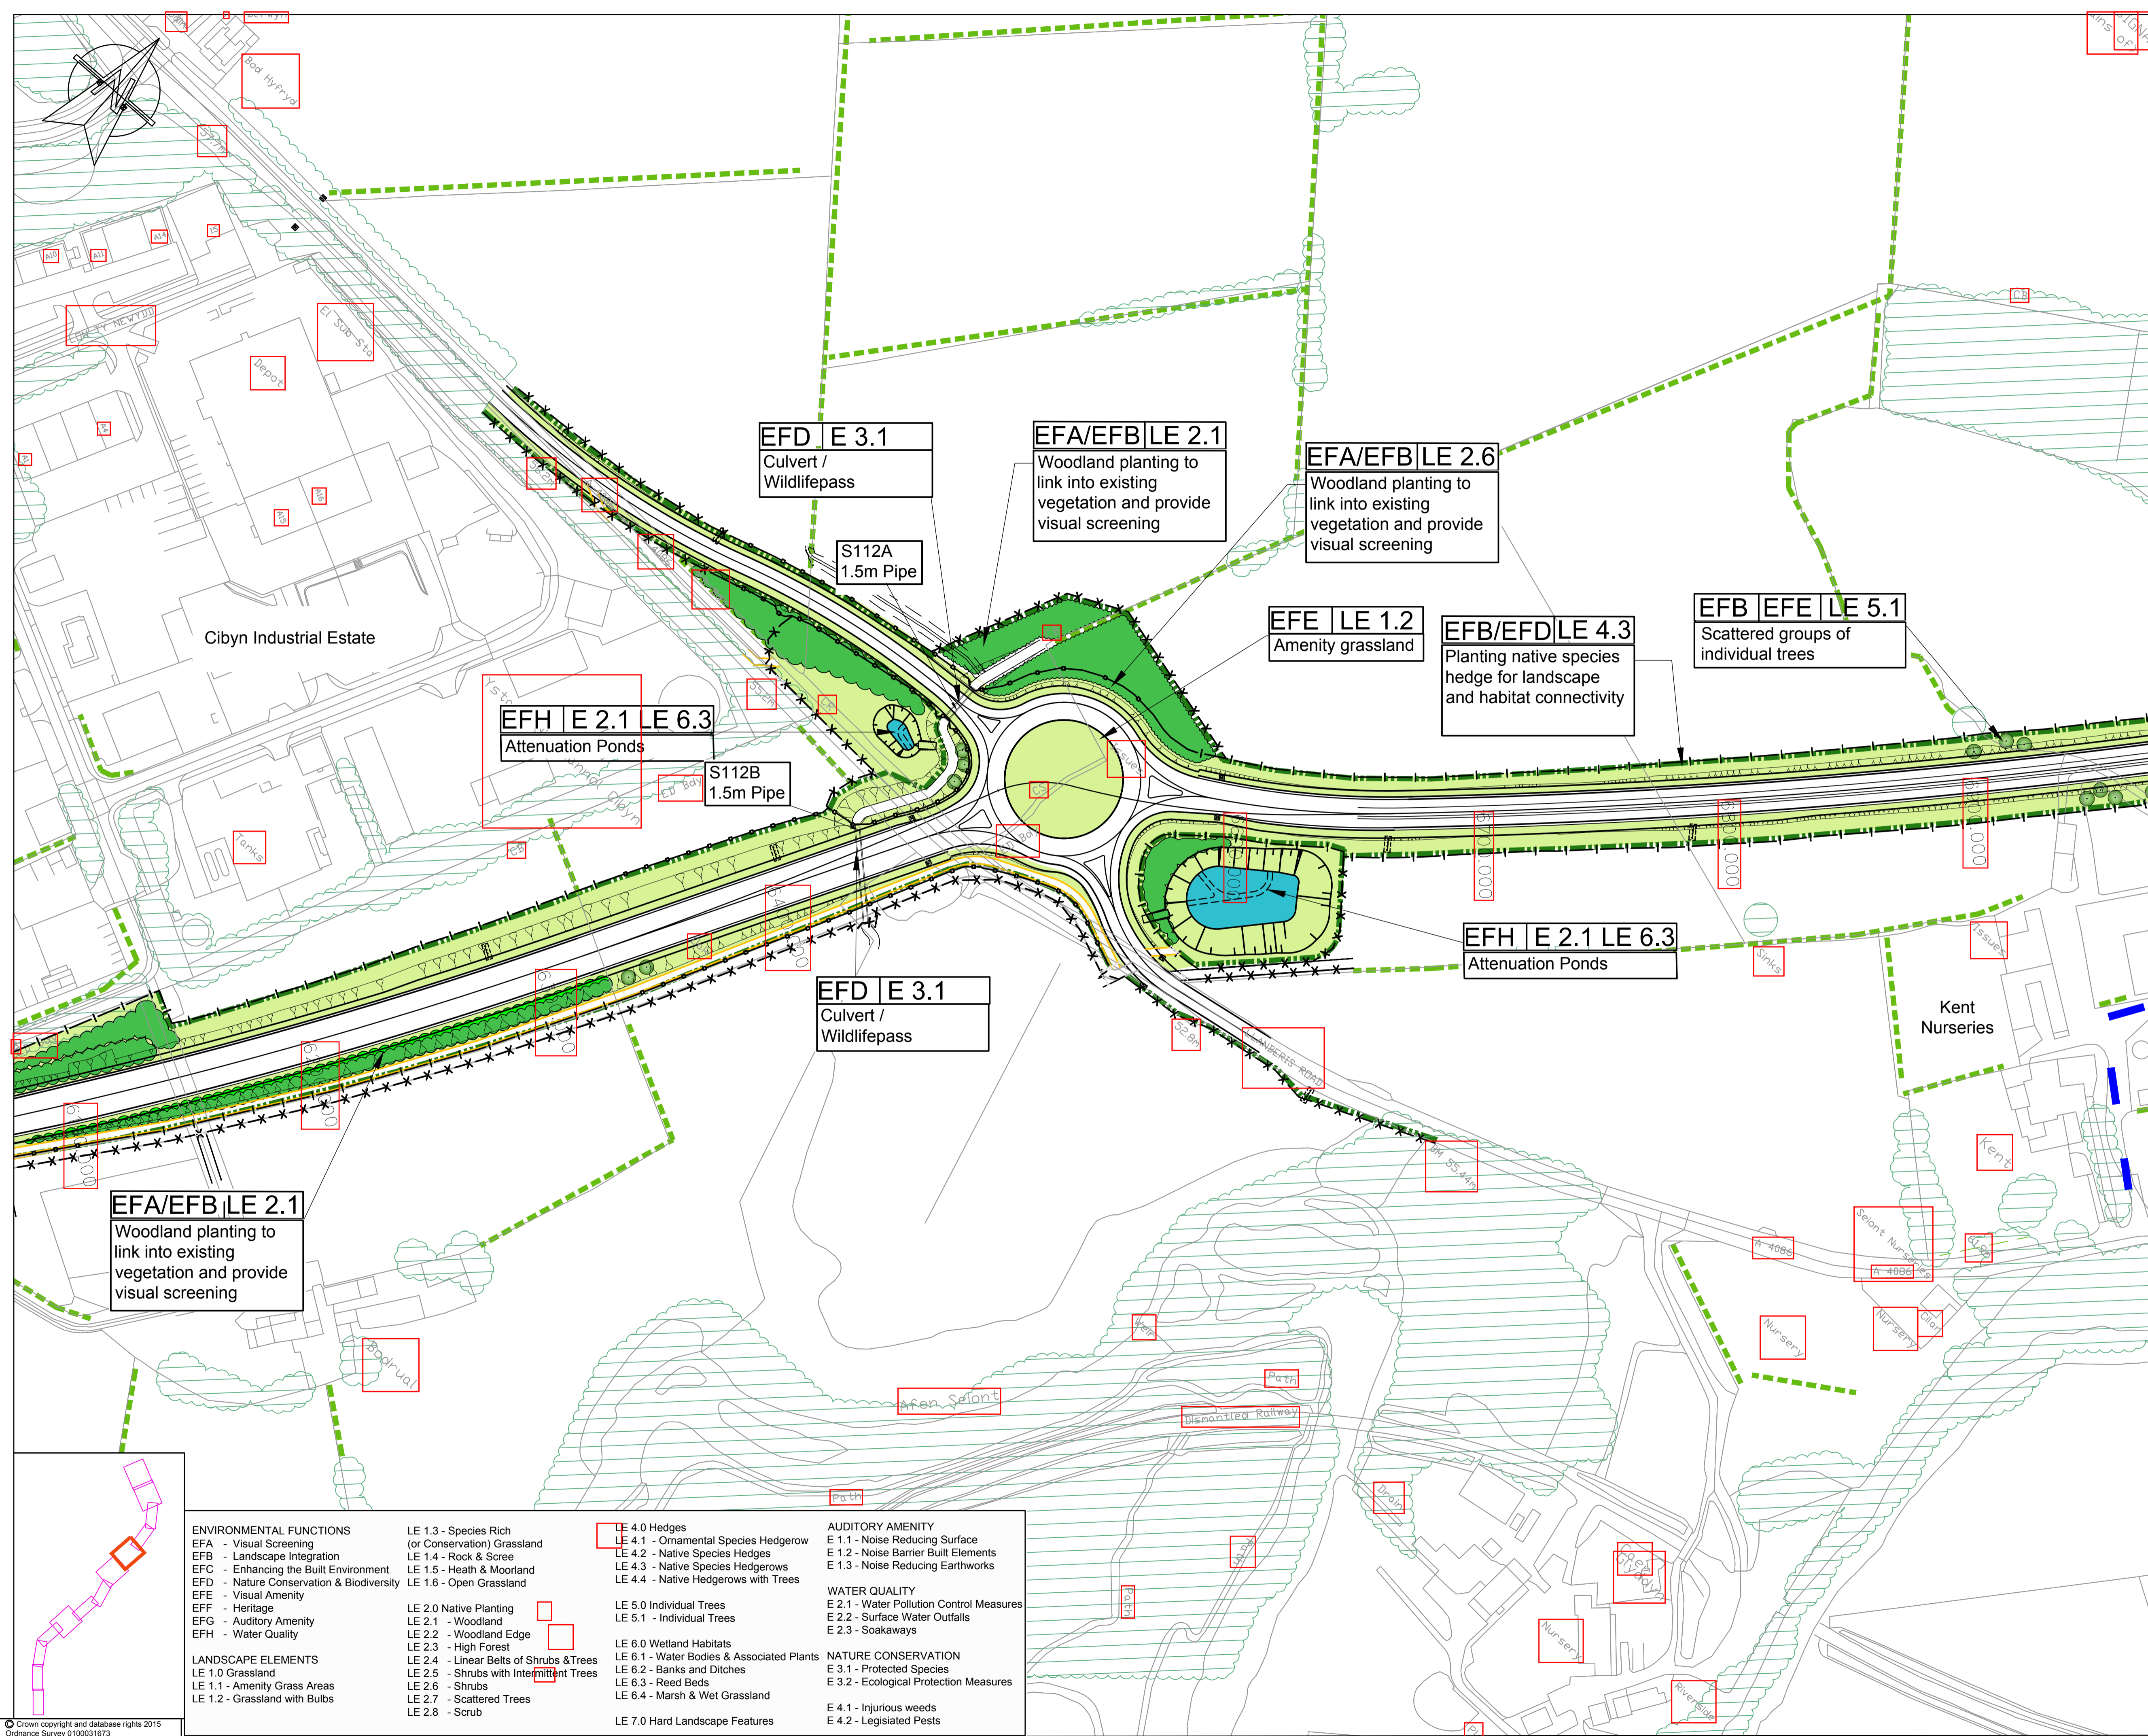

| | | | |
|---|---|---|---|
| <p>ENVIRONMENTAL FUNCTIONS</p> <p>EFA - Visual Screening EFB - Landscape Integration EFC - Enhancing the Built Environment EFD - Nature Conservation & Biodiversity EFE - Visual Amenity EFF - Heritage EFG - Auditory Amenity EFH - Water Quality</p> <p>LANDSCAPE ELEMENTS</p> <p>LE 1.0 Grassland LE 1.1 - Amenity Grass Areas LE 1.2 - Grassland with Bulbs</p> | <p>LE 1.3 - Species Rich (or Conservation) Grassland LE 1.4 - Rock & Scree LE 1.5 - Heath & Moorland LE 1.6 - Open Grassland</p> <p>LE 2.0 Native Planting LE 2.1 - Woodland LE 2.2 - Woodland Edge LE 2.3 - High Forest LE 2.4 - Linear Belts of Shrubs & Trees LE 2.5 - Shrubs with Intermittent Trees LE 2.6 - Shrubs LE 2.7 - Scattered Trees LE 2.8 - Scrub</p> | <p>LE 4.0 Hedges LE 4.1 - Ornamental Species Hedgerow LE 4.2 - Native Species Hedges LE 4.3 - Native Species Hedgerows LE 4.4 - Native Hedgerows with Trees</p> <p>LE 5.0 Individual Trees LE 5.1 - Individual Trees</p> <p>LE 6.0 Wetland Habitats LE 6.1 - Water Bodies & Associated Plants LE 6.2 - Banks and Ditches LE 6.3 - Reed Beds LE 6.4 - Marsh & Wet Grassland LE 7.0 Hard Landscape Features</p> | <p>AUDITORY AMENITY</p> <p>E 1.1 - Noise Reducing Surface E 1.2 - Noise Barrier Built Elements E 1.3 - Noise Reducing Earthworks</p> <p>WATER QUALITY</p> <p>E 2.1 - Water Pollution Control Measures E 2.2 - Surface Water Outfalls E 2.3 - Soakaways</p> <p>NATURE CONSERVATION</p> <p>E 3.1 - Protected Species E 3.2 - Ecological Protection Measures E 4.1 - Injurious weeds E 4.2 - Legislated Pests</p> |
|---|---|---|---|