
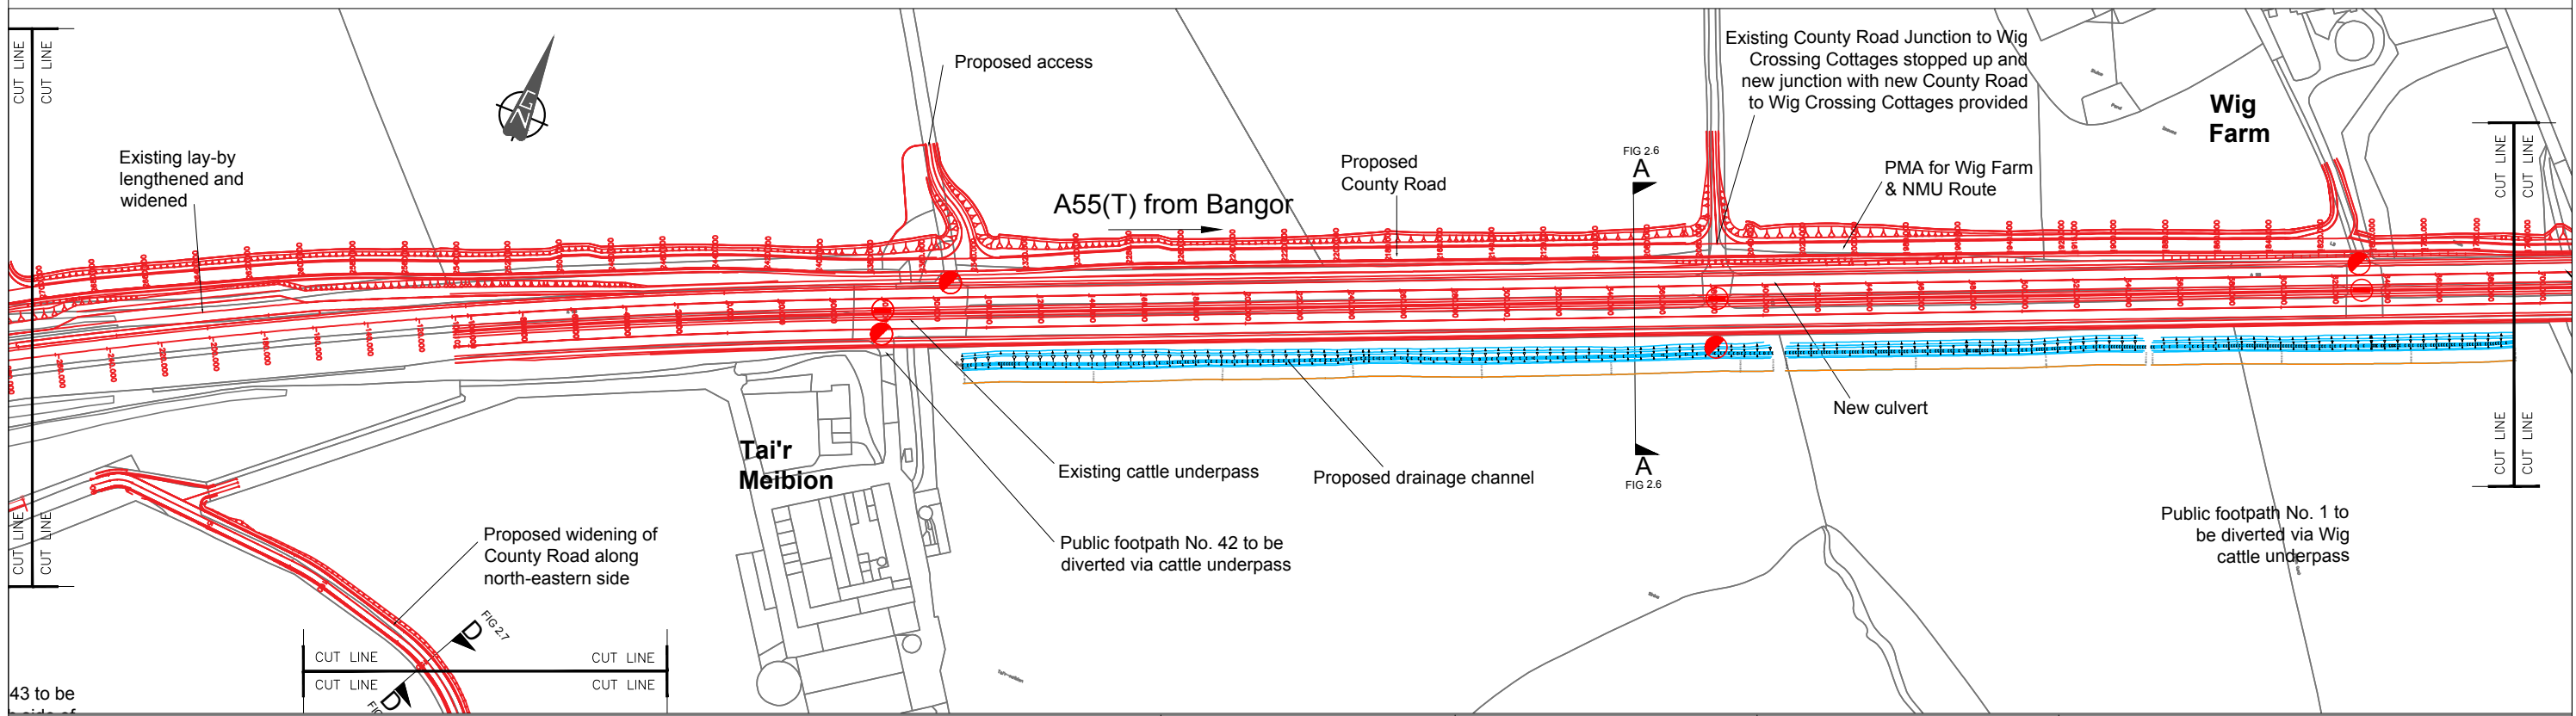


Sellwyd ar fap yr Arolwg Ordnans gyda charniatad Rheolwr Gwasg ei Mawrhydi. Cedwir Hawffraint y Goron.
 Mae atgynhyrchu heb awdurdod yn torri hawffraint y Goron a gall arwain at erlyniad neu achos sifil.
 Based upon the Ordnance Survey mapping with the permission of the Controller of Her Majesty's Stationery Office. Unauthorised reproduction infringes Crown copyright and may lead to prosecution or civil proceedings. © Crown copyright.
 Welsh Assembly Government - 100017916 - 2016

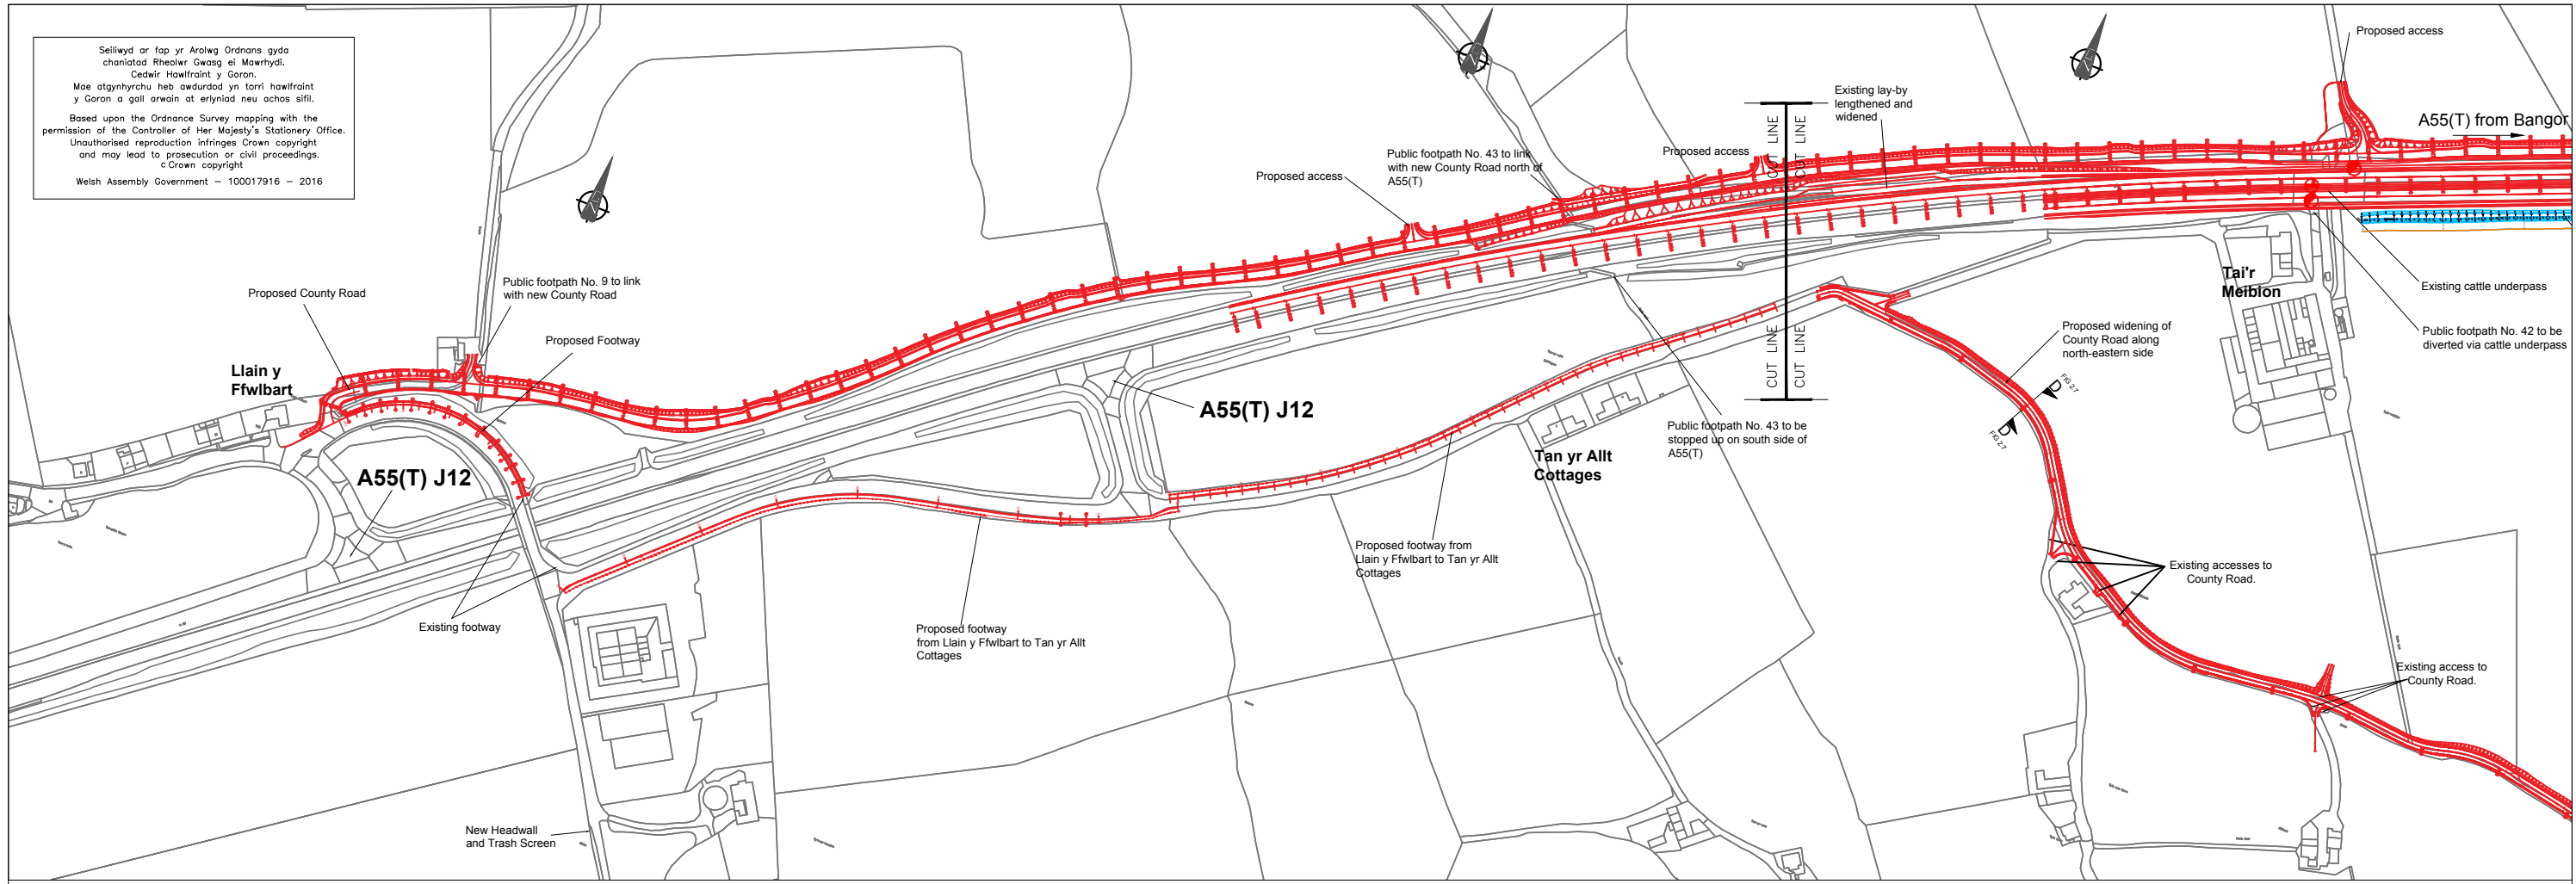

CYNLLUN / SCHEME : **A55(T) Abergwyngregyn to Tai'r Meibion Improvement**

TEITL LLUNIAD / DRAWING TITLE : **Detailed Proposals
Read with Figures 2.2 to 2.7**

CLEIENT / CLIENT :

 Llywodraeth Cymru
 Welsh Government

DARLUNWYD GAN : DRAWN BY : J.Humphreys	DYDDIAD DARLUNWYD : DATE DRAWN : 02/06/2016
GWIRIWDYD GAN : CHECKED BY : C.Jones	DYDDIAD GWIRIWDYD : DATE CHECKED : 02/06/2016
Taflen Sheet 1 of 1	GRADDFEYDD : SCALES : N.T.S
Rhif Lluniad Drawing No.	FIGURE 2.3



17/03/2017 10:23:04

\\YGC.GW\YNEEDD.GOV.UK\SSLD\AV\WWWROOT\PD\AR3\5055\CDP - COMPUTER DESIGN PROGRAMS\AUTOCAD\EP\FIGURE 2.2 - 2.8.DWG