



Property/Eiddo: Tarell Valley
 Title/Teitl: Pont ar Daf: Proposed Order Plan
 Date/Dyddiad: 23/08/2018
 Scale/Graddfa: 1:1,250 (A3)

Produced by: Gary Beynon
 National Trust (Wales)
 Dinefwr Hub
 The Granary
 Dinefwr Park
 Llandeilo
 SA19 6RT




LLYWODRAETH CYMRU / WELSH
 GOVERNMENT
 TRAFNIDIAETH / TRANSPORT

GORCHYMYN CAU PRIFFYRDD (PRIFFORDD
 I'R DE O GANOLFAN ADDYSG AWYR
 AGORED STOREY ARMS, PONT AR DAF,
 LIBANUS, ABERHONDDU) 2018

THE STOPPING UP OF HIGHWAYS
 (HIGHWAY SOUTH OF STOREY ARMS
 OUTDOOR EDUCATION CENTRE, PONT AR
 DAF, LIBANUS, BRECON) ORDER 2018

Deposited Plan/Y Plan a Adneuwyd
 File No/ Rhif y Ffeil: qA1361782

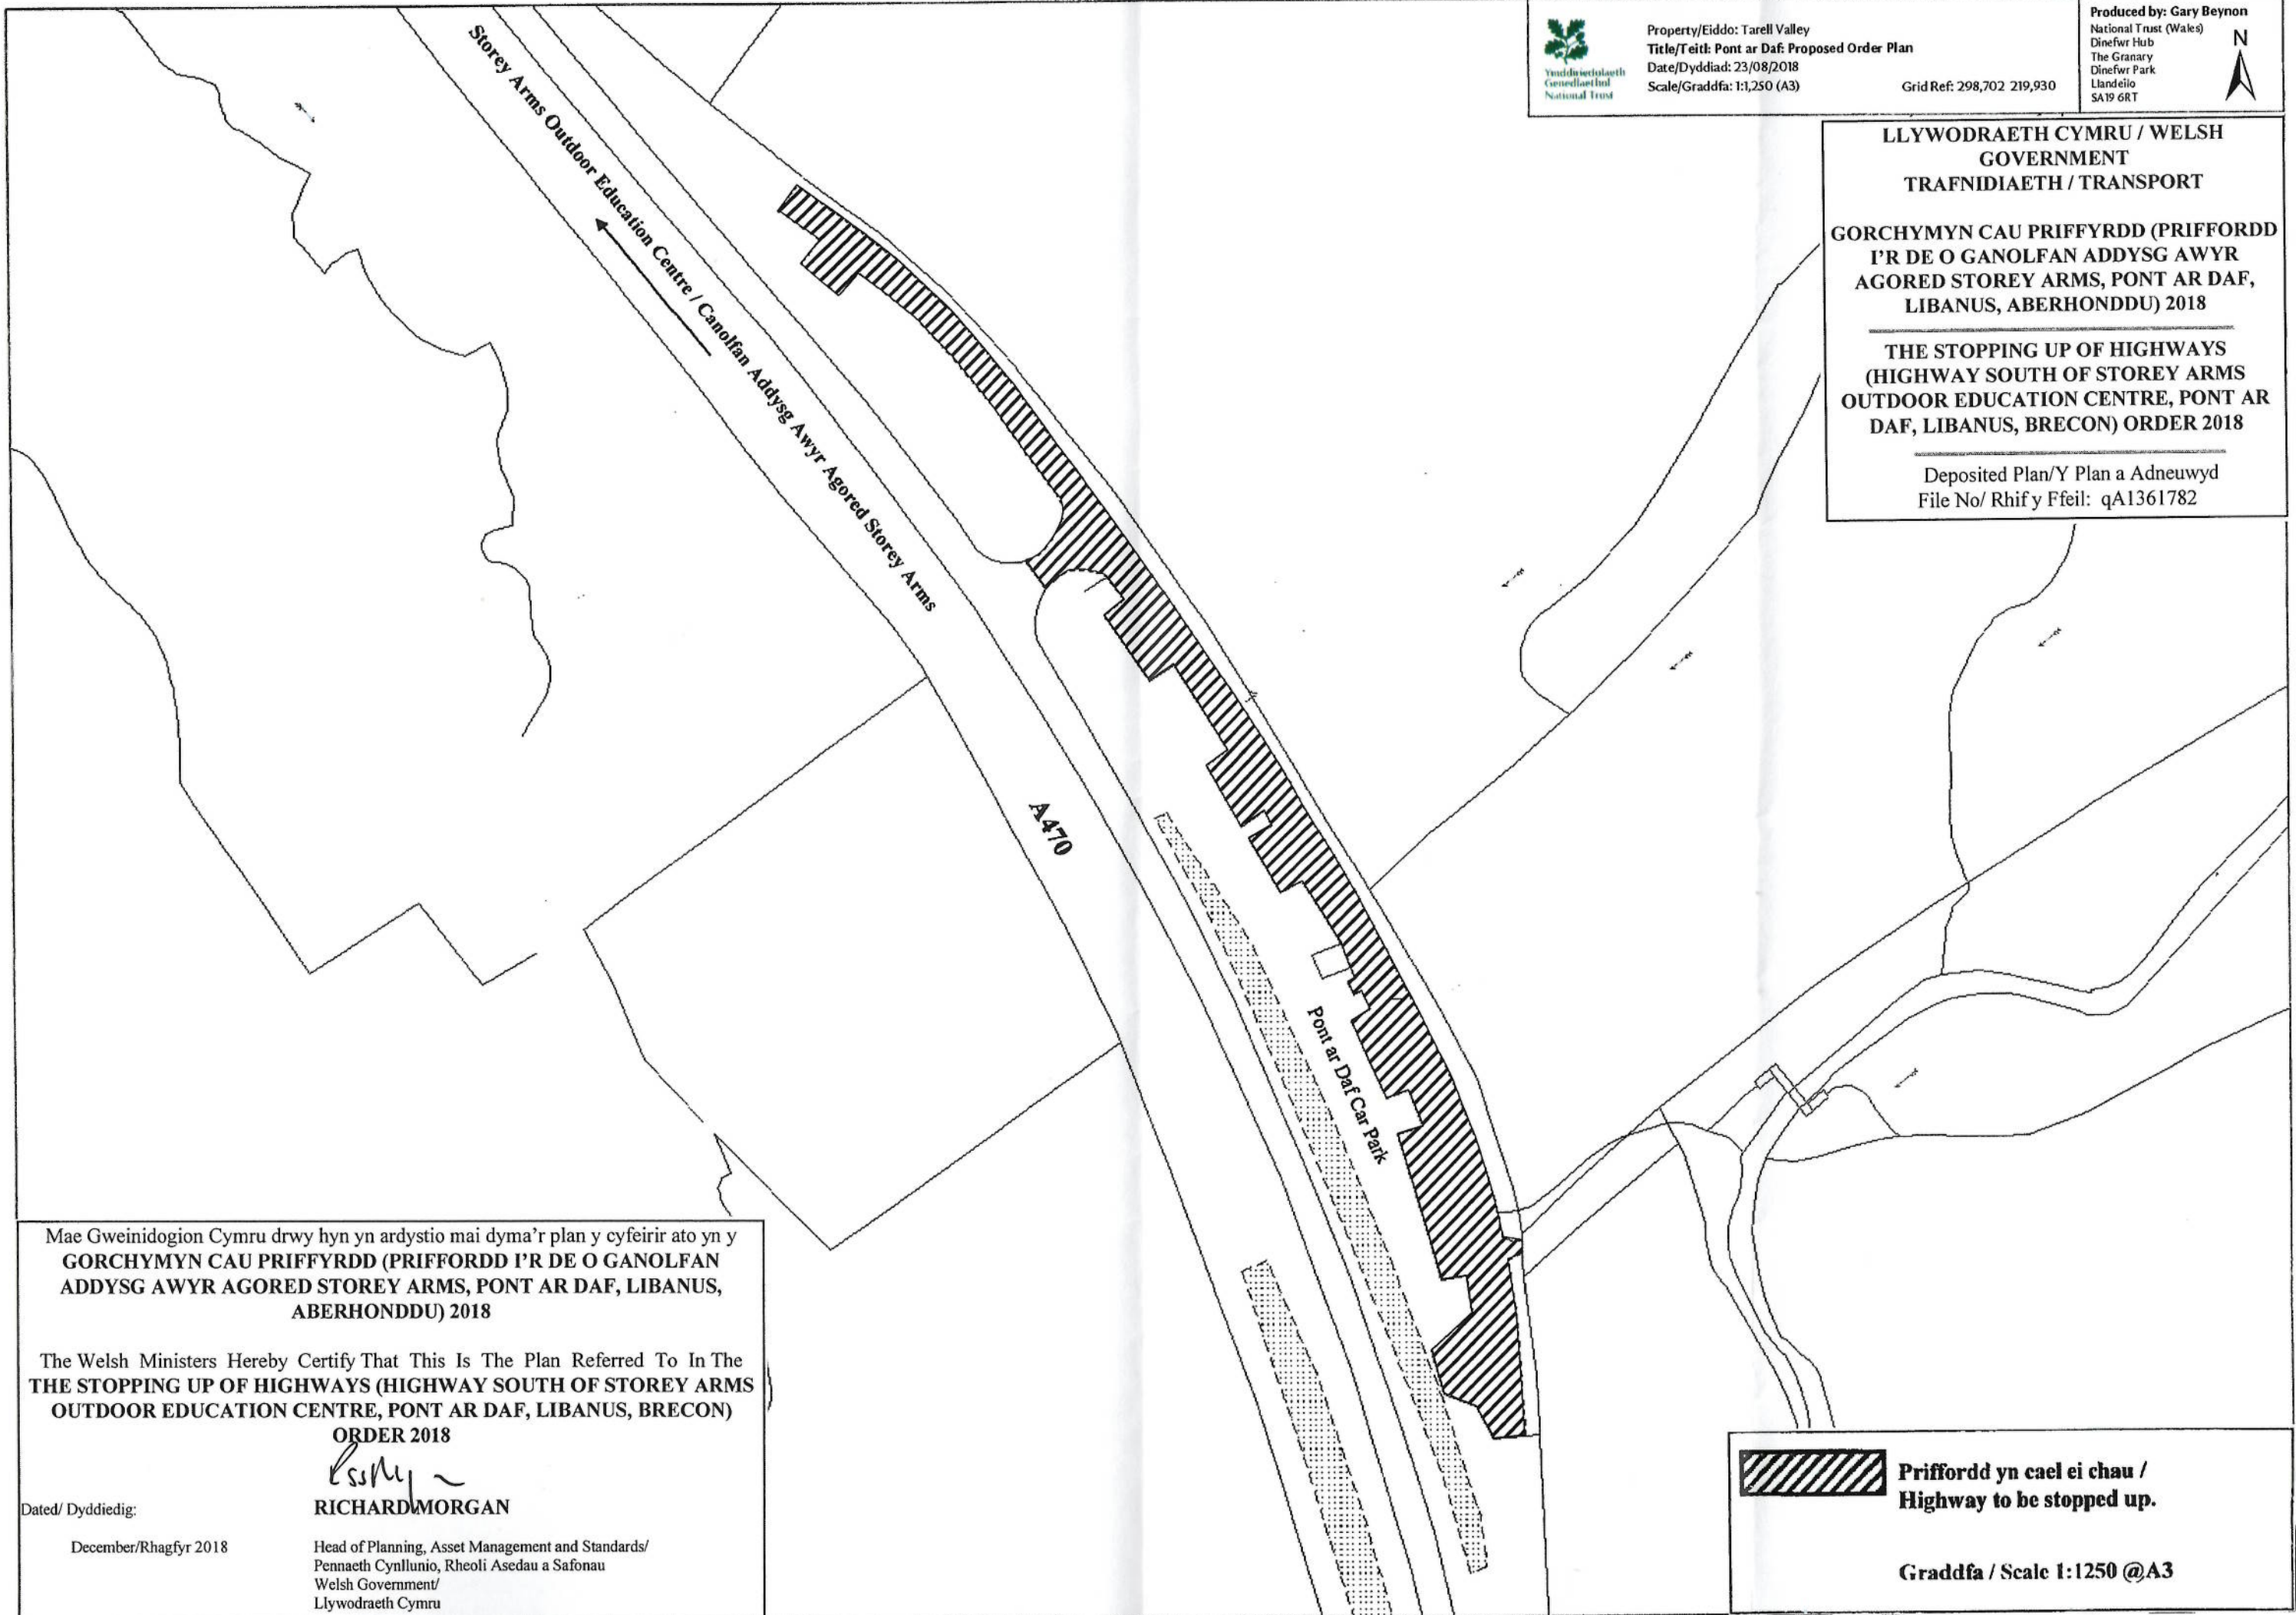

Mae Gweinidogion Cymru drwy hyn yn ardystio mai dyma'r plan y cyfeirir ato yn y
**GORCHYMYN CAU PRIFFYRDD (PRIFFORDD I'R DE O GANOLFAN
 ADDYSG AWYR AGORED STOREY ARMS, PONT AR DAF, LIBANUS,
 ABERHONDDU) 2018**

The Welsh Ministers Hereby Certify That This Is The Plan Referred To In The
**THE STOPPING UP OF HIGHWAYS (HIGHWAY SOUTH OF STOREY ARMS
 OUTDOOR EDUCATION CENTRE, PONT AR DAF, LIBANUS, BRECON)
 ORDER 2018**

RICHARD MORGAN

Dated/ Dyddiedig:

December/Rhagfyr 2018

Head of Planning, Asset Management and Standards/
 Pennaeth Cynllunio, Rheoli Asedau a Safonau
 Welsh Government/
 Llywodraeth Cymru

**Priffordd yn cael ei chau /
 Highway to be stopped up.**

Graddfa / Scale 1:1250 @A3