

WELSH GOVERNMENT
 LLYWODRAETH CYMRU
 Transport
 Trafnidiaeth

The Stopping Up of Highways (Land at Wrexham Methodist Church, Regent Street, Wrexham) Order 2012

Gorchymyn Cau Priffyrdd (Tir wrth Eglwys Fethodistaidd Wrecsam, Stryt y Rhaglaw, Wrecsam) 2012

Deposited Plan/Y Plan a Adnewydd
 File No/ Rhif y Ffeil: qA1011493/1


48 46 44 42 40

86.3m

REGENT STREET (STRY)

LEGEND/EGLURHAD

Highway to be stopped up
 Priffordd sydd i'w cau

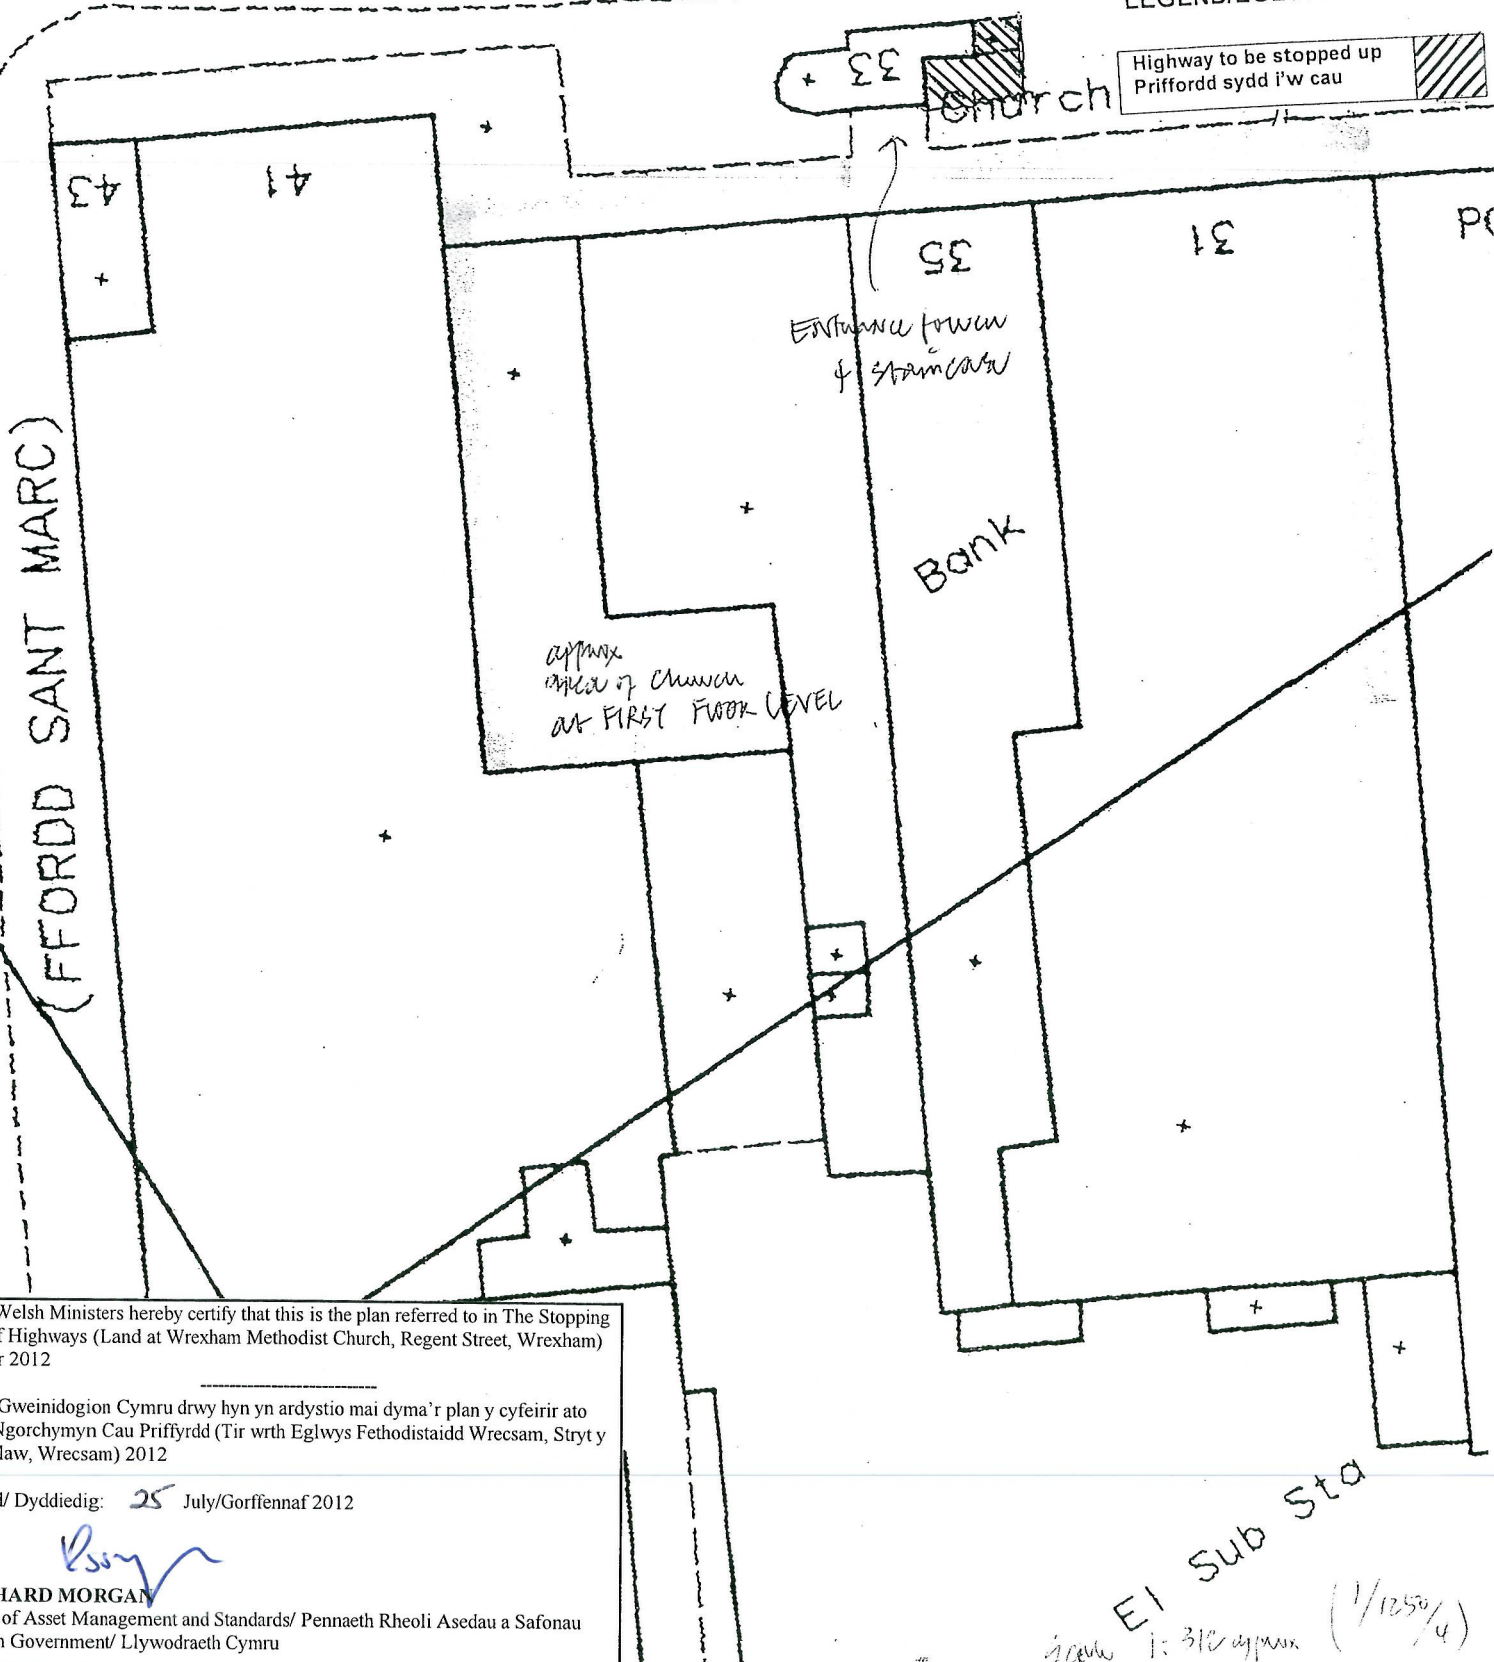

The Welsh Ministers hereby certify that this is the plan referred to in The Stopping Up of Highways (Land at Wrexham Methodist Church, Regent Street, Wrexham) Order 2012

Mae Gweinidogion Cymru drwy hyn yn ardstio mai dyma'r plan y cyfeirir ato yng Ngorchymyn Cau Priffyrdd (Tir wrth Eglwys Fethodistaidd Wrecsam, Stryt y Rhaglaw, Wrecsam) 2012

Dated/ Dyddiedig: 25 July/Gorffennaf 2012

Richard Morgan
 RICHARD MORGAN

Head of Asset Management and Standards/ Pennaeth Rheoli Asedau a Safonau
 Welsh Government/ Llywodraeth Cymru

Scale 1:312 approx (1/1250/4)