







NODIADAU ER GWYBODAETH:
NOTES FOR INFORMATION:

- ● ● ● ● Ffin Cyngor Tref a Chymuned
Town and Community Council Boundary
- Ffin y Briffordd
Highway Boundary
- Ffyrdd Cyhoeddus
Public Right of Way
- A0001 Rhifau tir caeedig penodol i'r cynllun
Enclosure numbers specific to the scheme

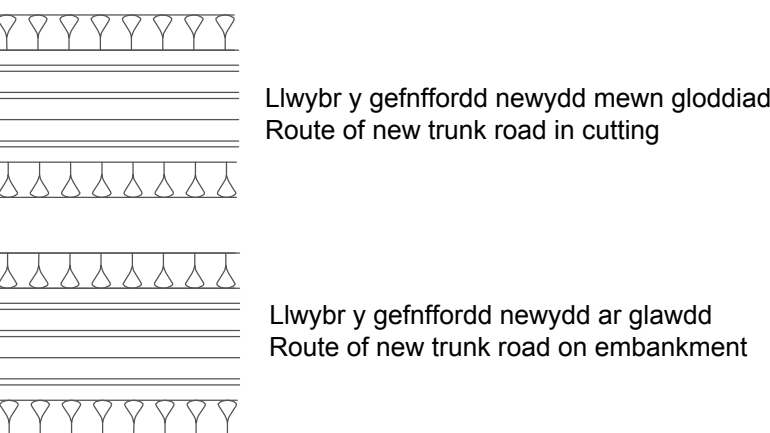


ALLWEDD:
KEY:


- A487 (1) Y gefnffordd bresenol
Existing trunk road
- Prifffordd newydd
New Highway
- Prifffordd i'w gwella
Highway to be improved
- Prifffordd yn cael ei chau
Highway to be stopped up
- Mynedfa breifat newydd
New private means of access
- Mynedfa breifat i'w chau i fyny
Private means of access to be stopped up
- Prifffordd Dros Dro
Temporary Highway
- Cau Prifffordd Dros Dro
Temporary Highway Closure

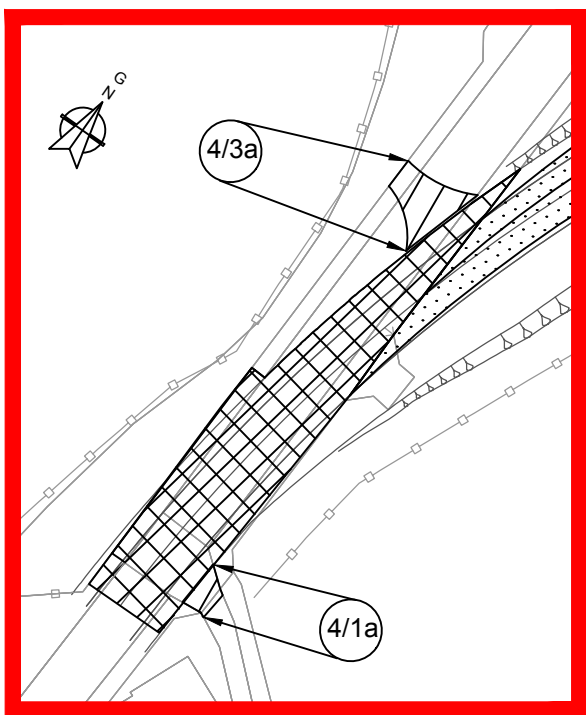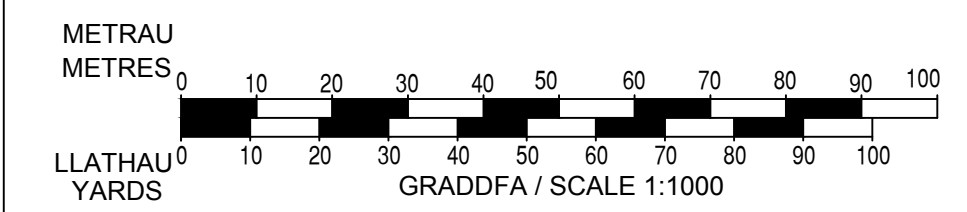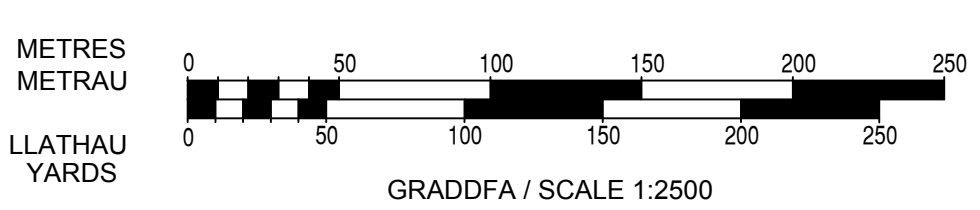


Mewnosiad A graddfa 1:1000
Inset A Scale 1:1000

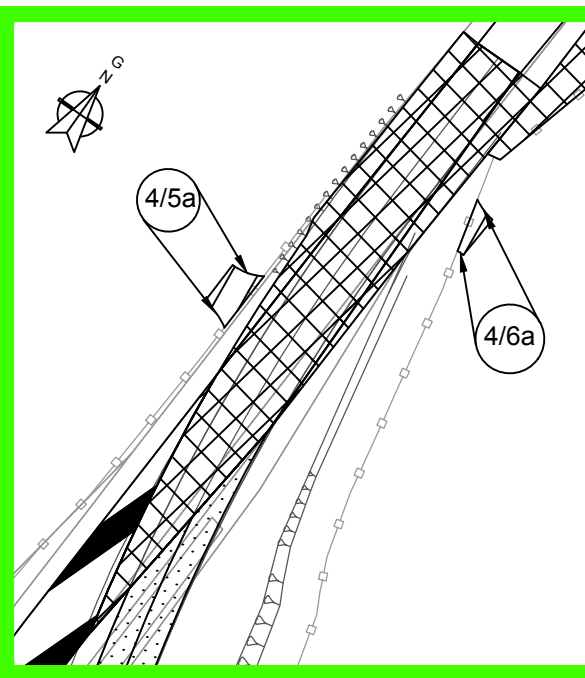


Mewnosiad B graddfa 1:1000
Inset B Scale 1:1000

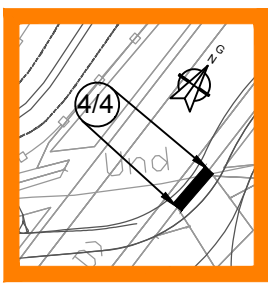

Mewnosiad C graddfa 1:1000
Inset C Scale 1:1000

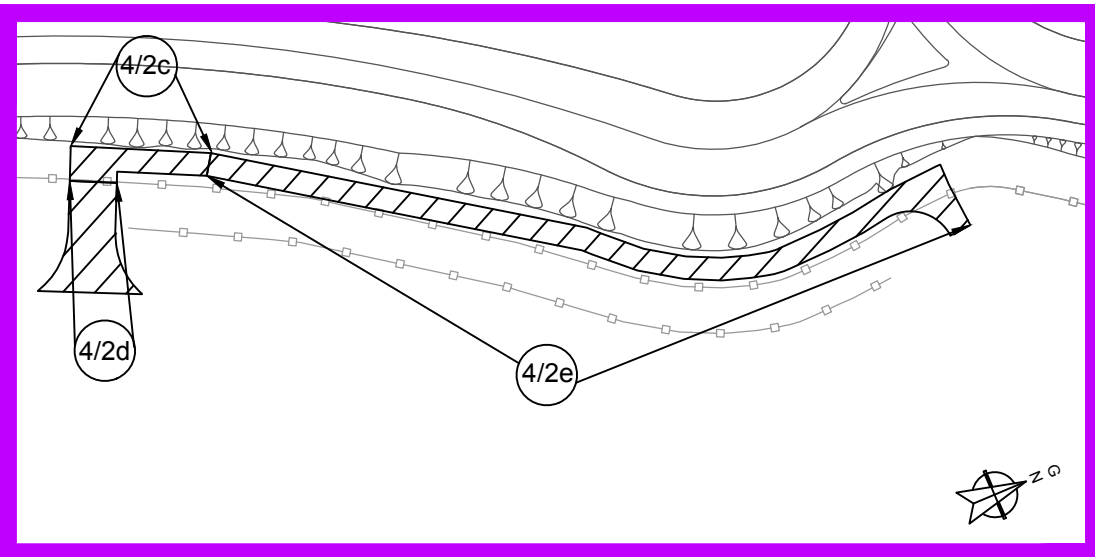

Mewnosiad D graddfa 1:1000
Inset D Scale 1:1000

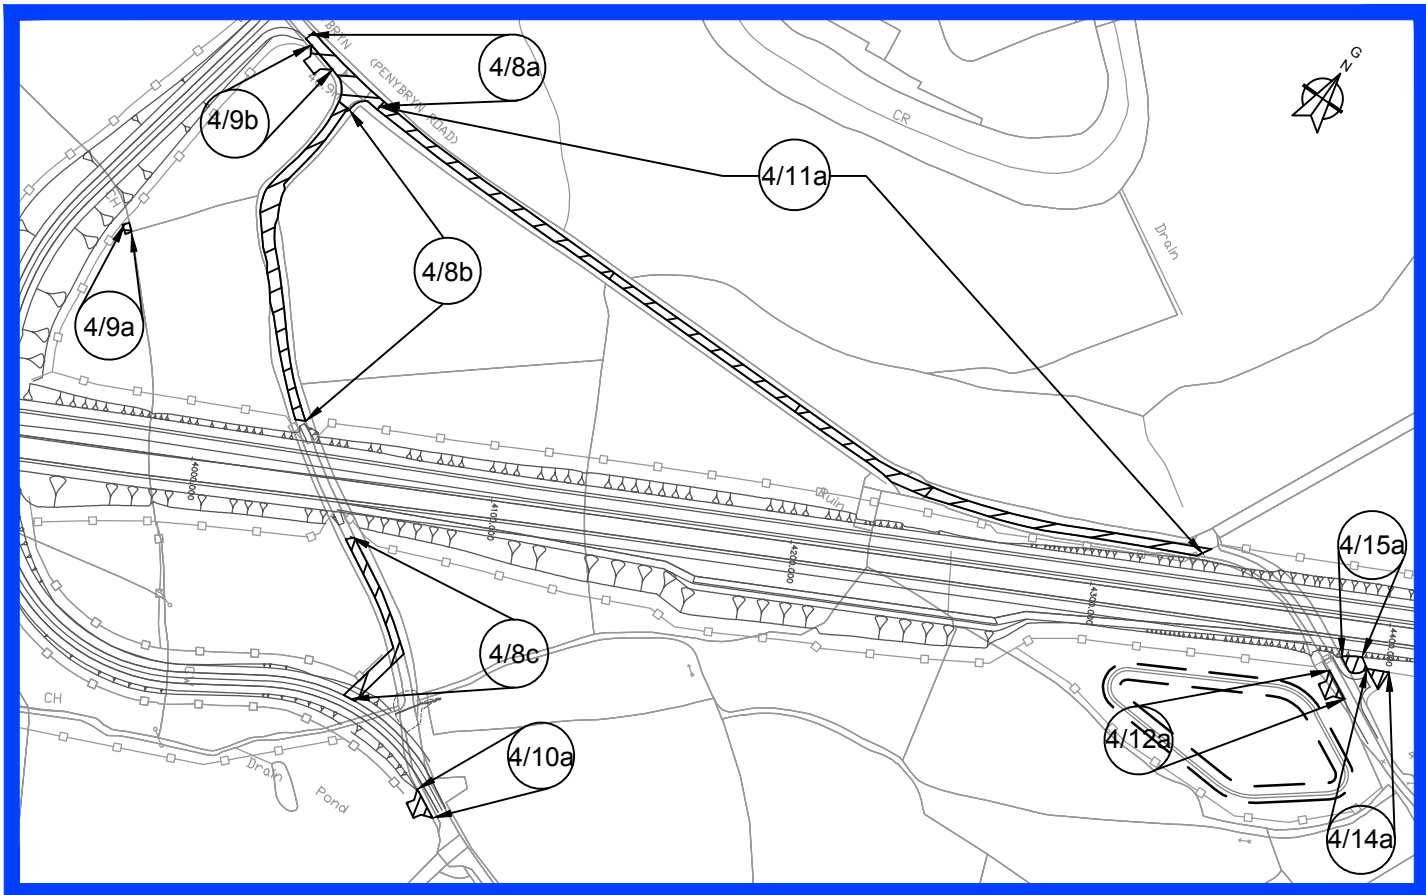

Mewnosiad E graddfa 1:2500
Inset E Scale 1:2500

GORCHYMYN CEFNFFORDD ABERGWAUN I
FANGOR (YR A487)(FFORDD OSGOI
CAERNARFON A BONTNEWYDD) (FFYRDD
YMYL) 2018

THE FISHGUARD TO BANGOR TRUNK ROAD
(A487) (CAERNARFON AND BONTNEWYDD
BYPASS) (SIDE ROADS) ORDER 2018

GORCHYMYN FFYRDD YMYL
DALEN 4 O 9

SIDE ROADS ORDER
SHEET 4 OF 9