


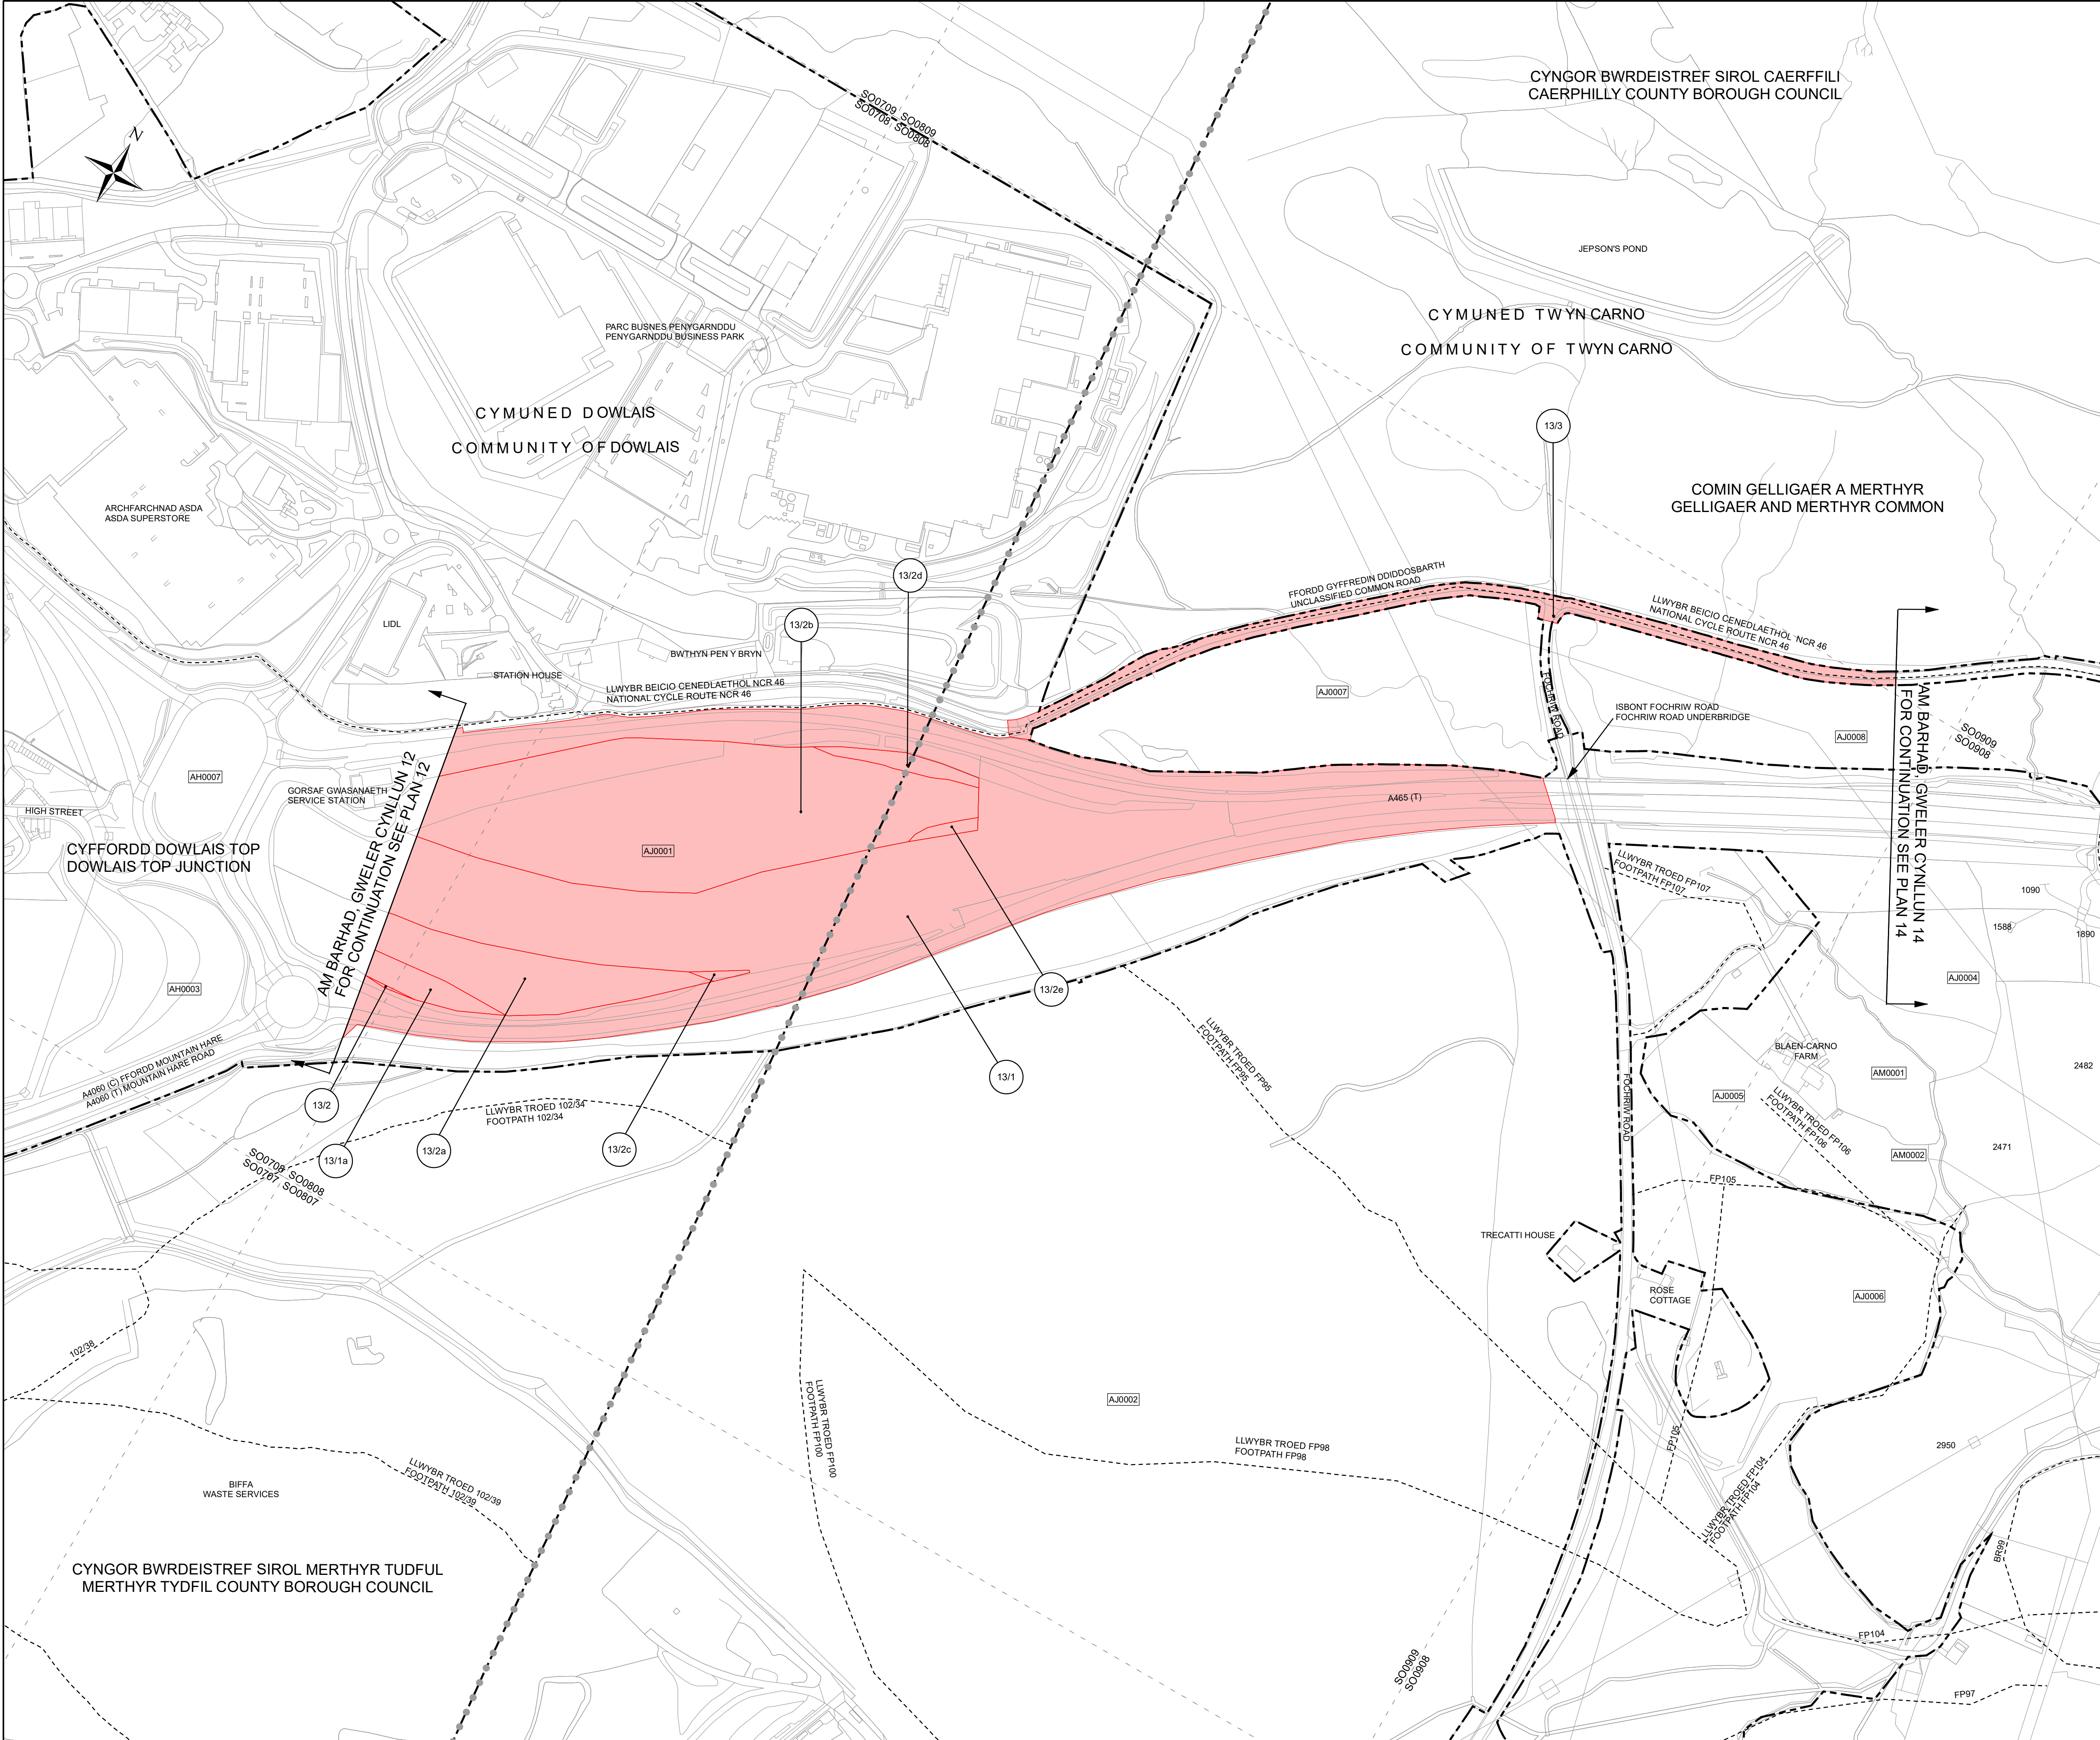

CYNLLUN O'R LLEOLIAD LOCATION PLAN

NODIADAU ER GWYBODAETH: NOTES FOR INFORMATION

0038 Rhifau Caeau'r Arolwg Ordnans
Ordnance Survey Field Numbers

C0003 Rhifau caeau/tiroedd caeedig penodol i'r cynllun
Field/enclosure numbers specific to scheme

● ● ● Ffin y Cyngor Sir
County Council Boundary

--- Ffin y Cyngor Tref a Chymuned
Town and Community Council Boundary

--- Hawliau Tramwy Cyhoeddus
Public Rights of Way

/// Ffin Parc Cenedlaethol Bannau Brycheiniog
Brecon Beacons National Park Boundary

--- Ffin Tir Comin
Common Land Boundary

ALLWEDD: KEY:

Teitl
Title

Hawdddfraint
Easement

GRADDFA 1:2500 0 50 100 150 200
SCALE METRAU/METRES

© Hawffraint a hawliau cronfa ddata'r Goron 2019.
Rhif Trwydded yr Arolwg Ordnans 0100031673. Lliwodraeth Cymru.

© Crown copyright and database rights 2019.
Ordnance Survey 0100031673. Welsh Government.

GORCHYMYN PRYNU GORFODOL GWEINIDOGION
CYMRU (CEFNFFORDD CASTELL-NEDD I'R FENNI
(YR A465) (DEUOLI O'R FENNI I HIRWAUN A'R
FFYRDD YMUNO AC YMADAEL) A CHEFNFFORDD
MAN I'R DWYRAIN O ABERCYNON I FAN I'R DWYRAIN
O DOWLAIS (YR A4060) A CHEFNFFORDD CAERDYDD
I LANCONWY (YR A470) (FFYRDD CYSYLLTU)
(DOWLAIS TOP I HIRWAUN)) 2019

THE WELSH MINISTERS (THE NEATH TO ABERGAVENNY
TRUNK ROAD (A465) (ABERGAVENNY TO HIRWAUN
DUALLING AND SLIP ROADS) AND EAST OF ABERCYNON
TO EAST OF DOWLAIS TRUNK ROAD (A4060) AND CARDIFF
TO GLAN CONWY TRUNK ROAD (A470) (CONNECTING
ROADS) (DOWLAIS TOP TO HIRWAUN))
COMPULSORY PURCHASE ORDER 2019

CYNLLUN SAFLE 13 SITE PLAN 13