



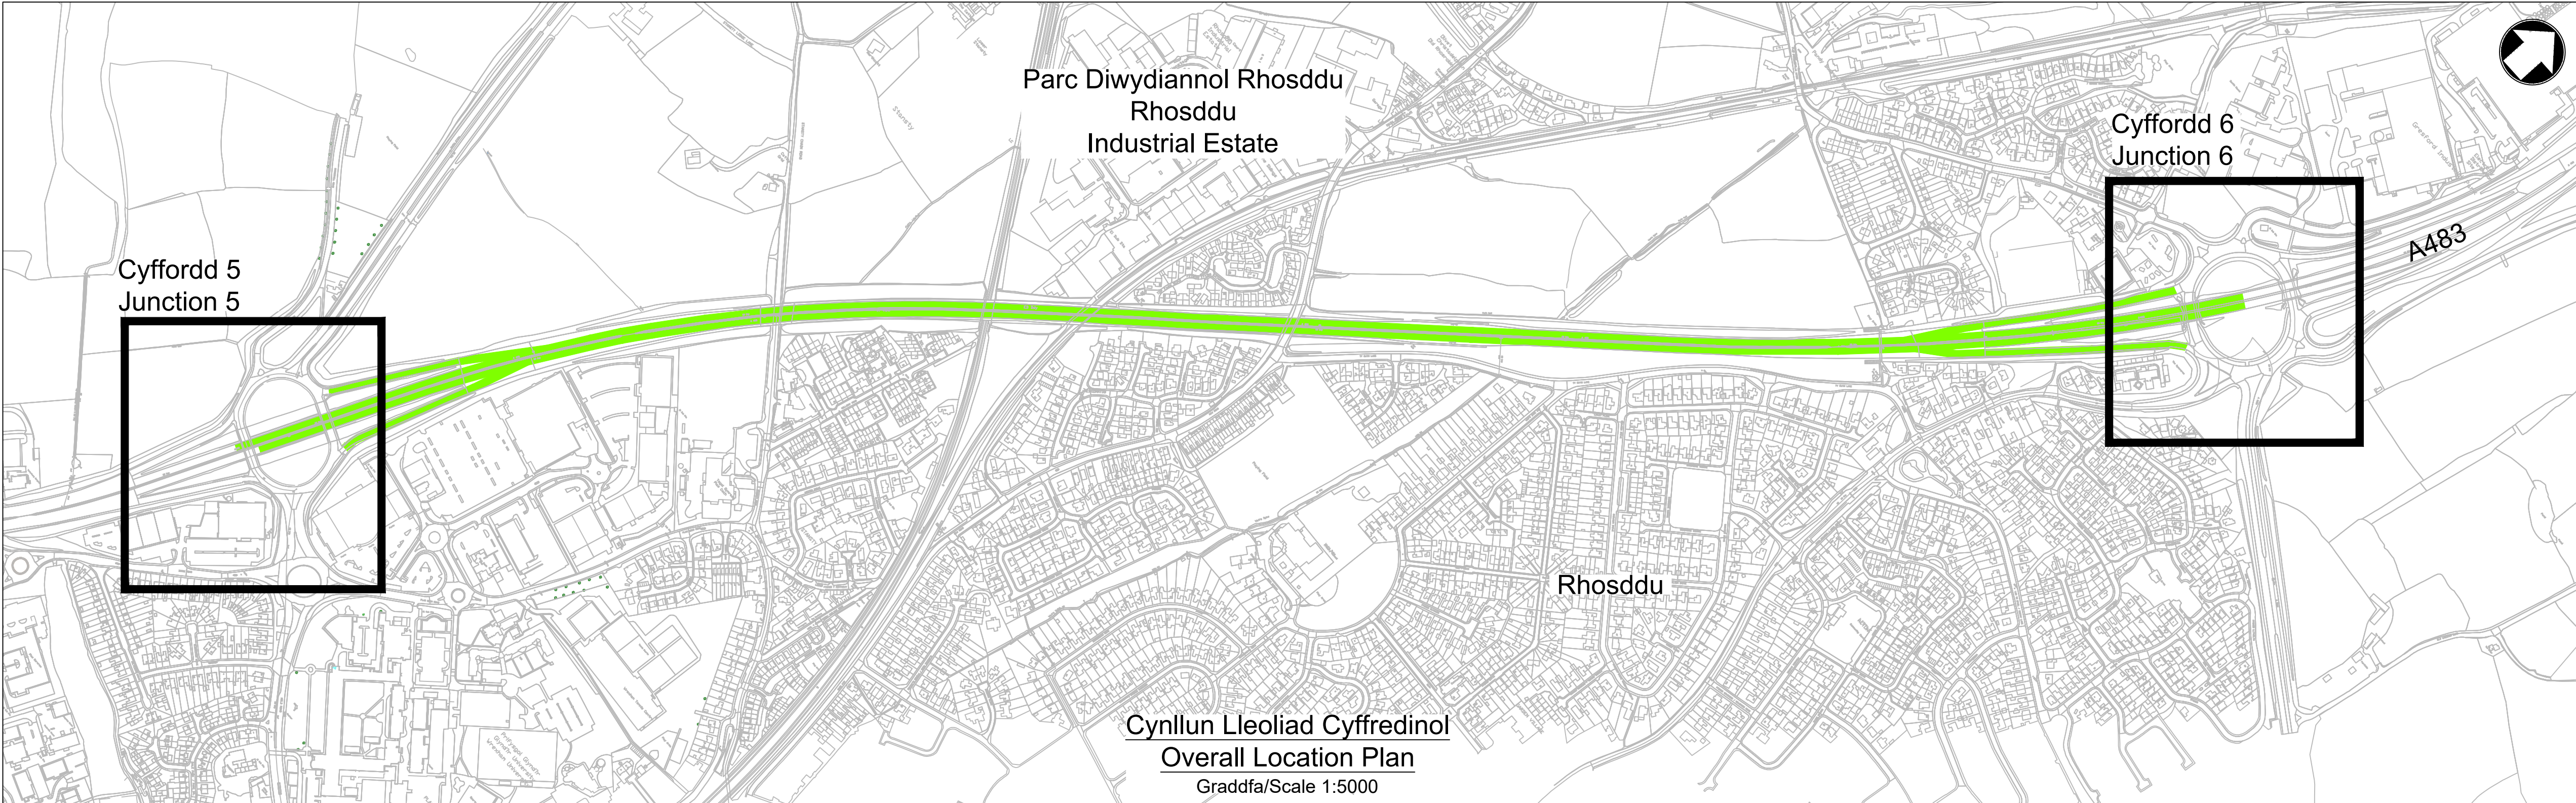


Nodiadau / Notes

Allwedd i symbolau / Key to symbols

Hyd y mesuriadau gostyngiad NO2 ar yr A483
Extent of NO2 reduction measure limit along A483

Cyfeiriadau lliniadau / Reference drawings

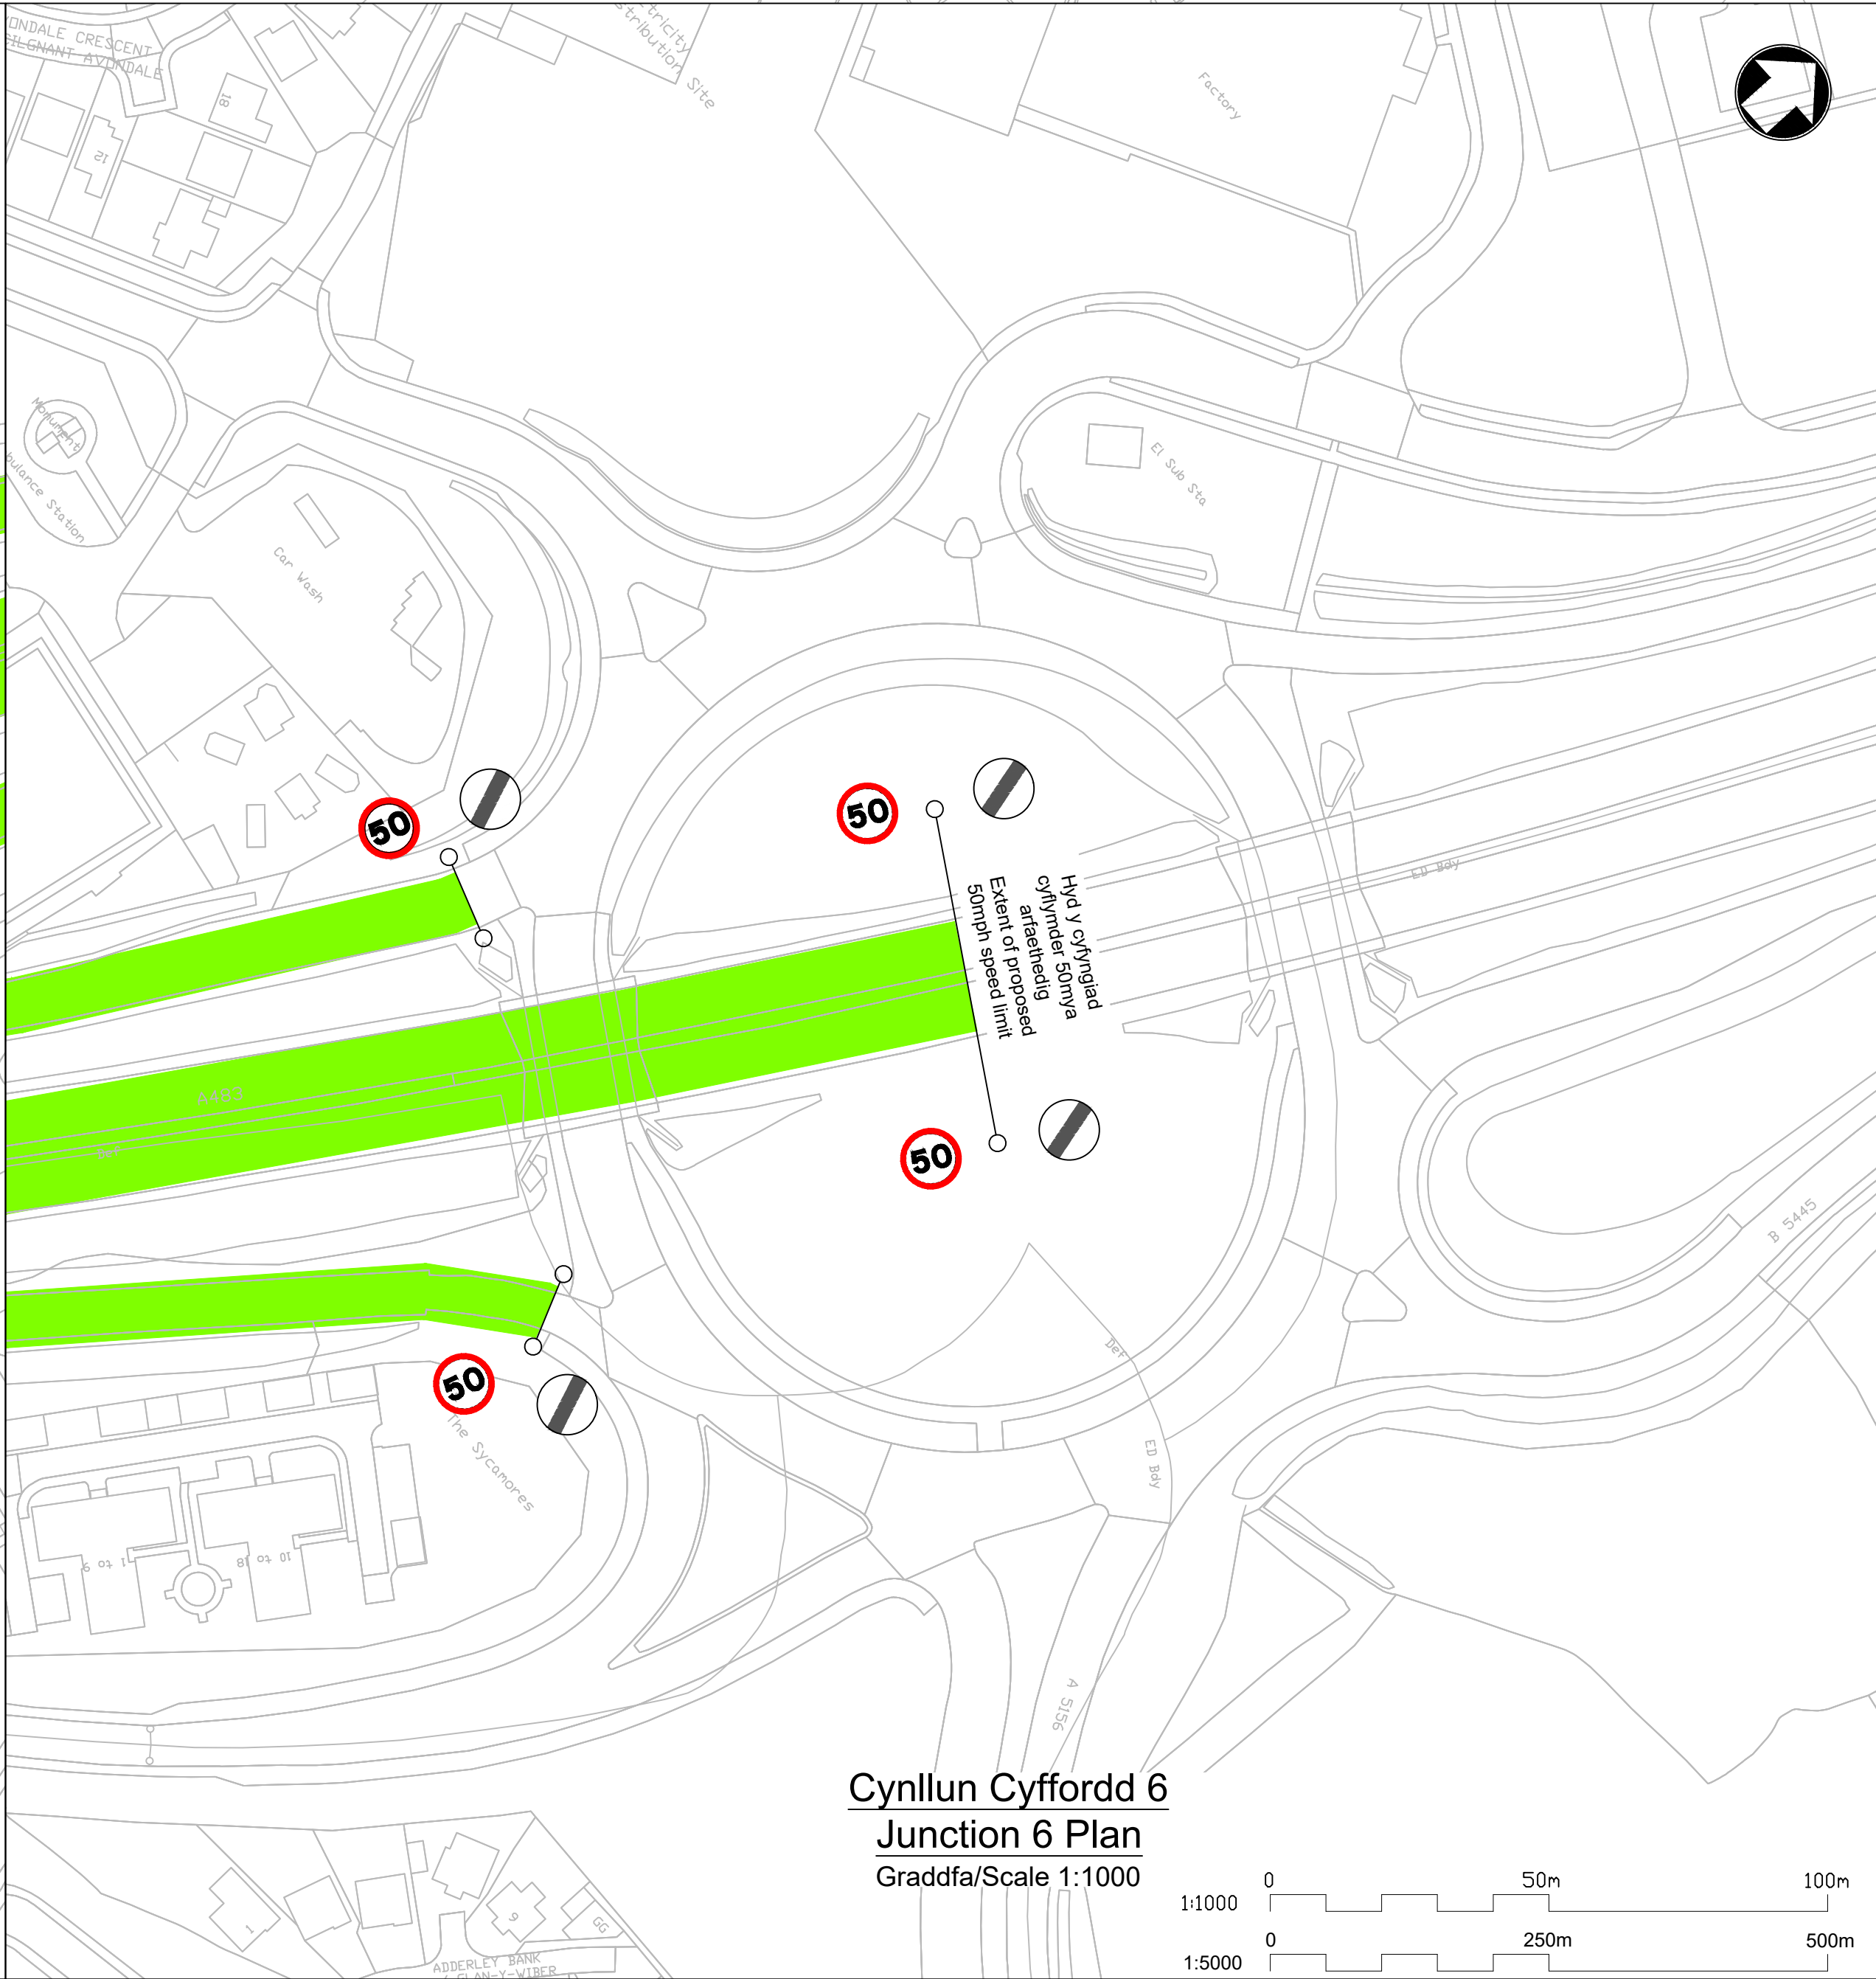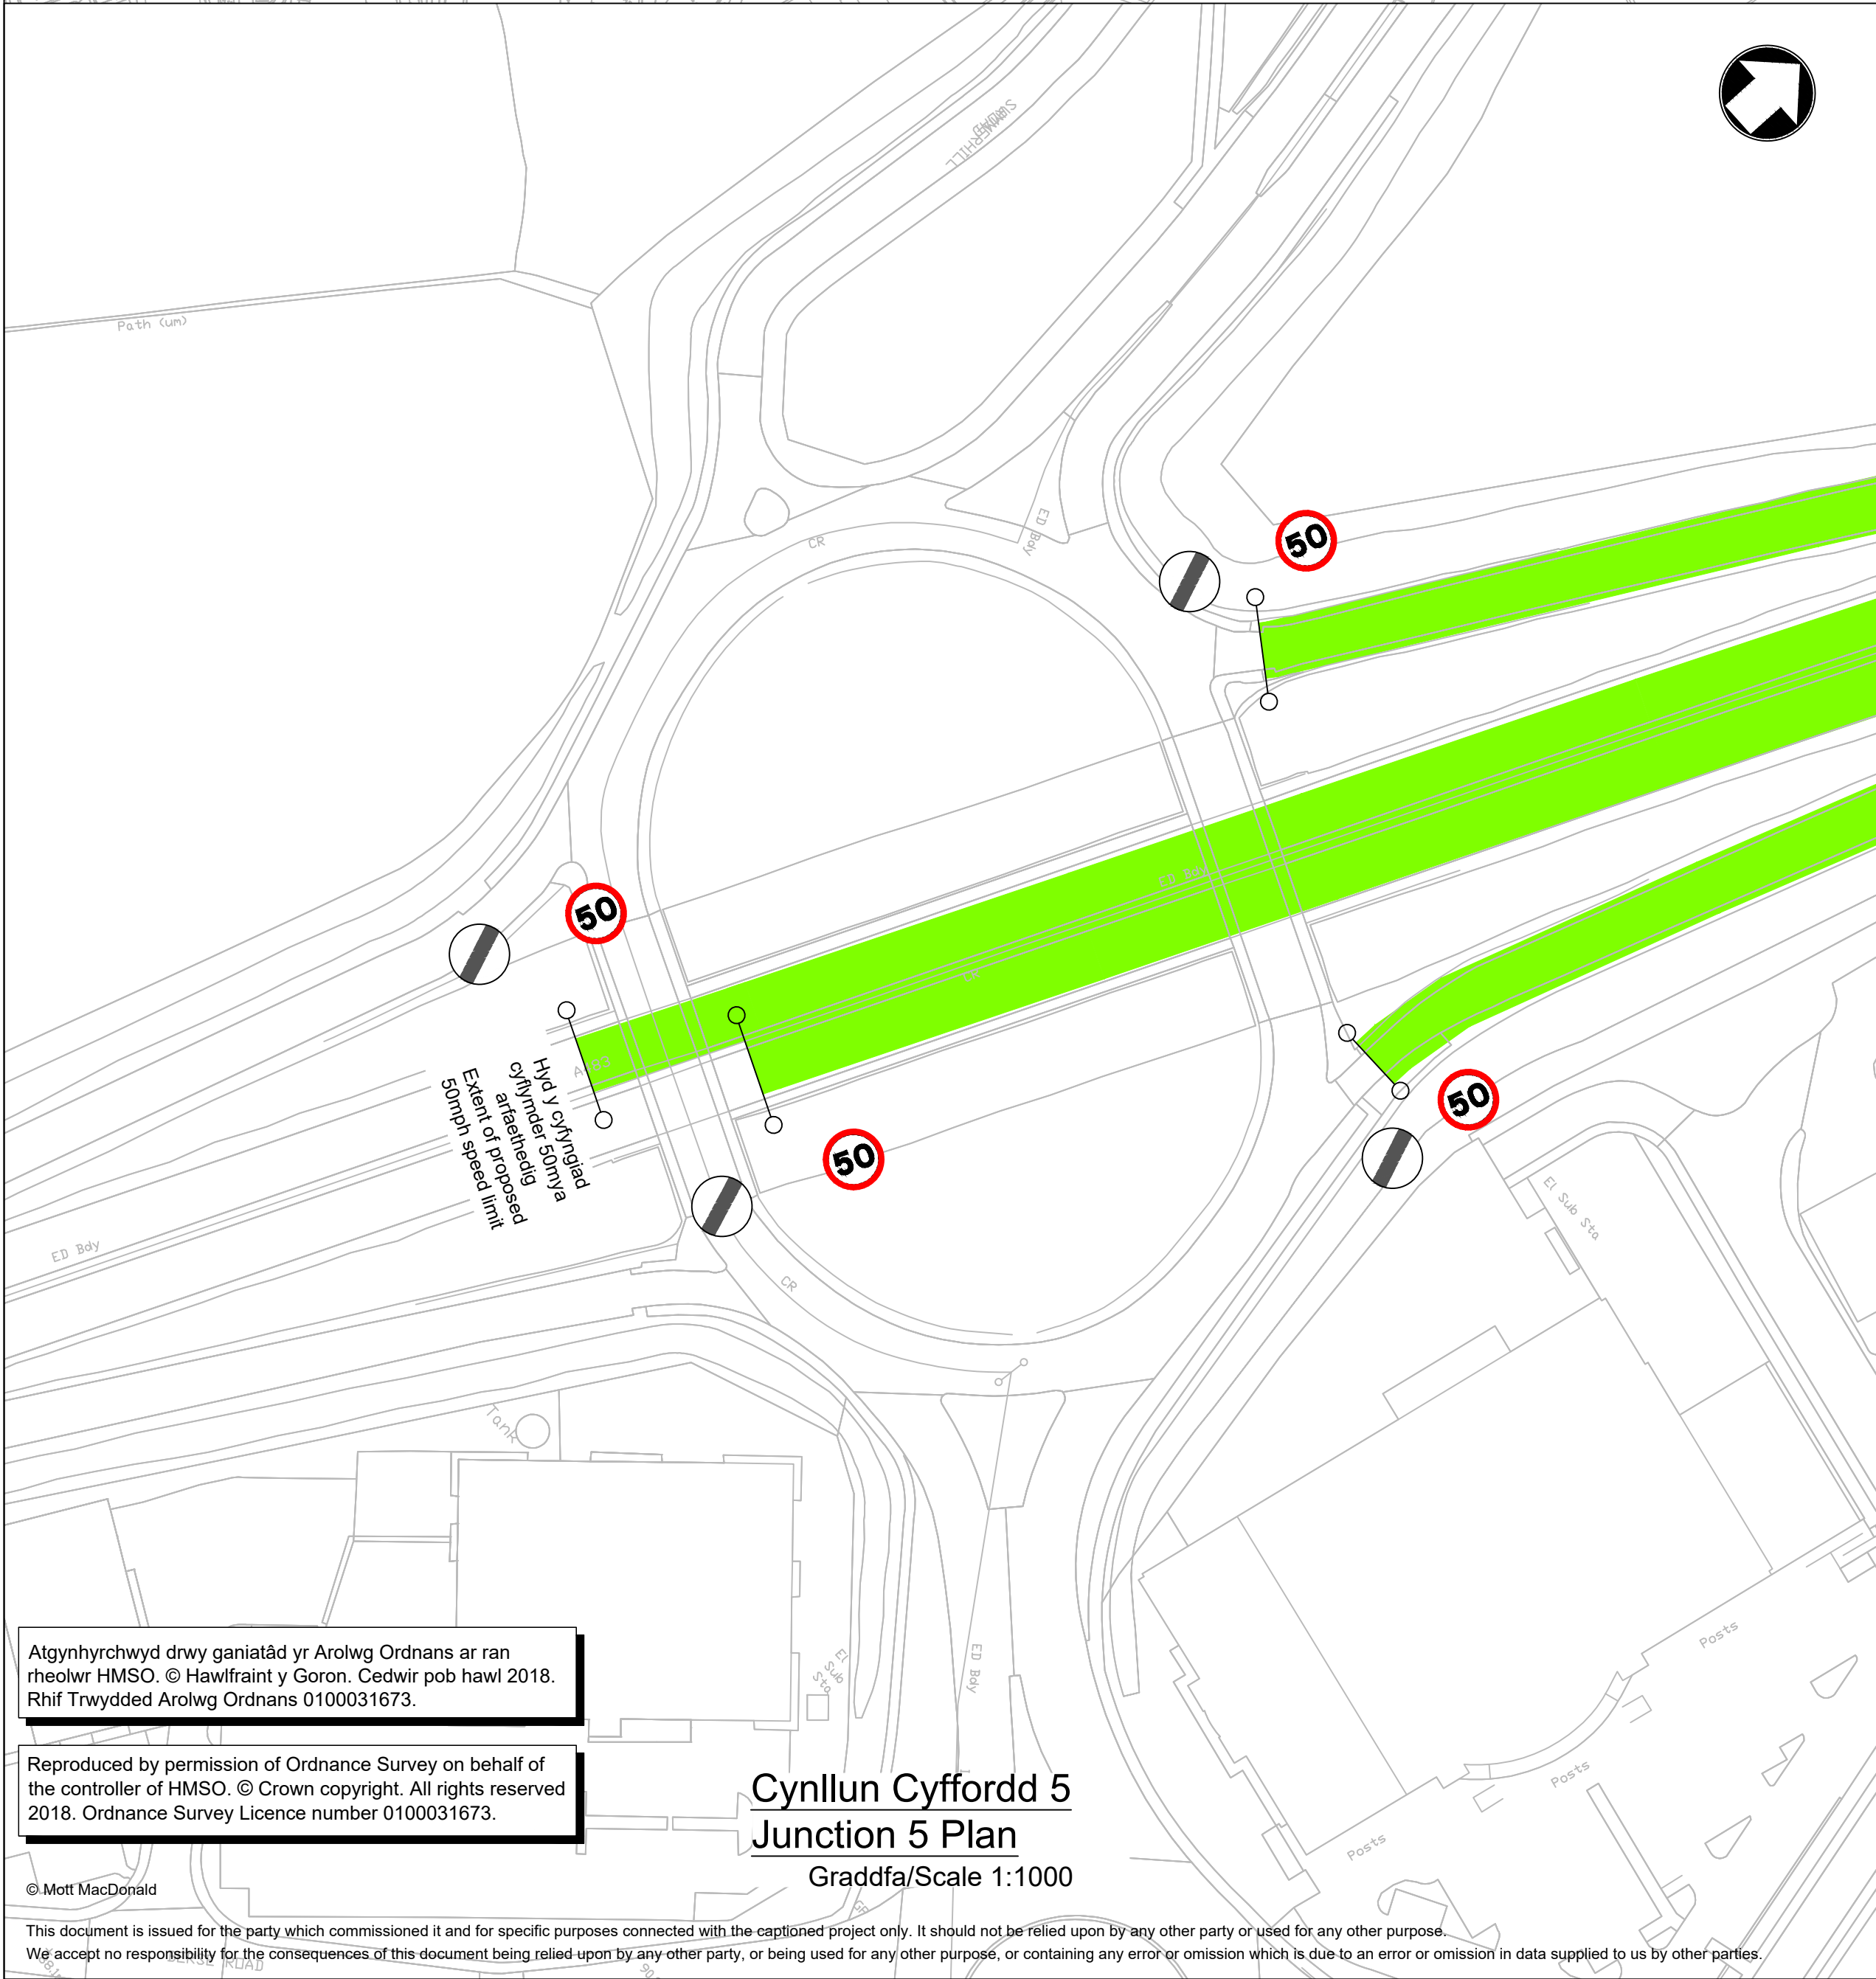

P01	22/02/2019	N.B	Rhagerweiniol / Preliminary	C.S	S.W
Cywl/ Rev	Dyddiad/ Date	Darlunwyd/ Drawn	Disgrifiad / Description	Gwiriol/ Ch'k'd	Cymer/ App'd

Stamp statws / Status Stamp

NID AR GYFER ADEILADU
NOT FOR CONSTRUCTION

M

MOTT
MACDONALD

Mott MacDonald House
5 Woodland Road West
Colwyn Bay
LL29 7DH
United Kingdom
T +44 (0)1492 534601
F
W www.mottmac.com

Yn gweithio ar ran
Llywodraeth Cymru
Working on behalf
of the
Welsh Government

Asiant Cefnffyrdd Gogledd a Chanolbarth Cymru
North & Mid Wales Trunk Road Agent

Teitl / Title

Mesuriadau Gostyngiad NO2 NMWTRA
Arwyddion Traffig A483 - Cynllun Cyffredinol
NMWTRA NO2 Reduction Measures
A483 Traffic Signs - Overall Plan

Dylunio / Designed	N.Bergeson	N.B	Peri Gwirwyd / Eng check	C.Short	C.S
Darlunwyd / Drawn	N.Bergeson	N.B	Cydyllnu / Coordination	S.Williams	S.W
Lun Gwirwyd / Dwg check	K.Lee	K.L	Cymeradwy / Approved	S.Williams	S.W

Rhif Proiect / Project Number

400757

Rhif Lliniad / Drawing Number

400757-MMD-AI01-XX-DR-C-0001

Fel y Dangosir / As Shown

STD

Cod Adda / Suit. Code

S1

Cywl / Revision

P01

P:\Colwyn Bay\400757 NMWTRA Schemes\AI - NO2 Schemes\01 _ A483\CAD\Working drawings\Drawings\400757-MMD-AI01-XX-DR-C-0001 B1
Boarder.dwg Apr 4, 2019 - 12:02PM ber42916