



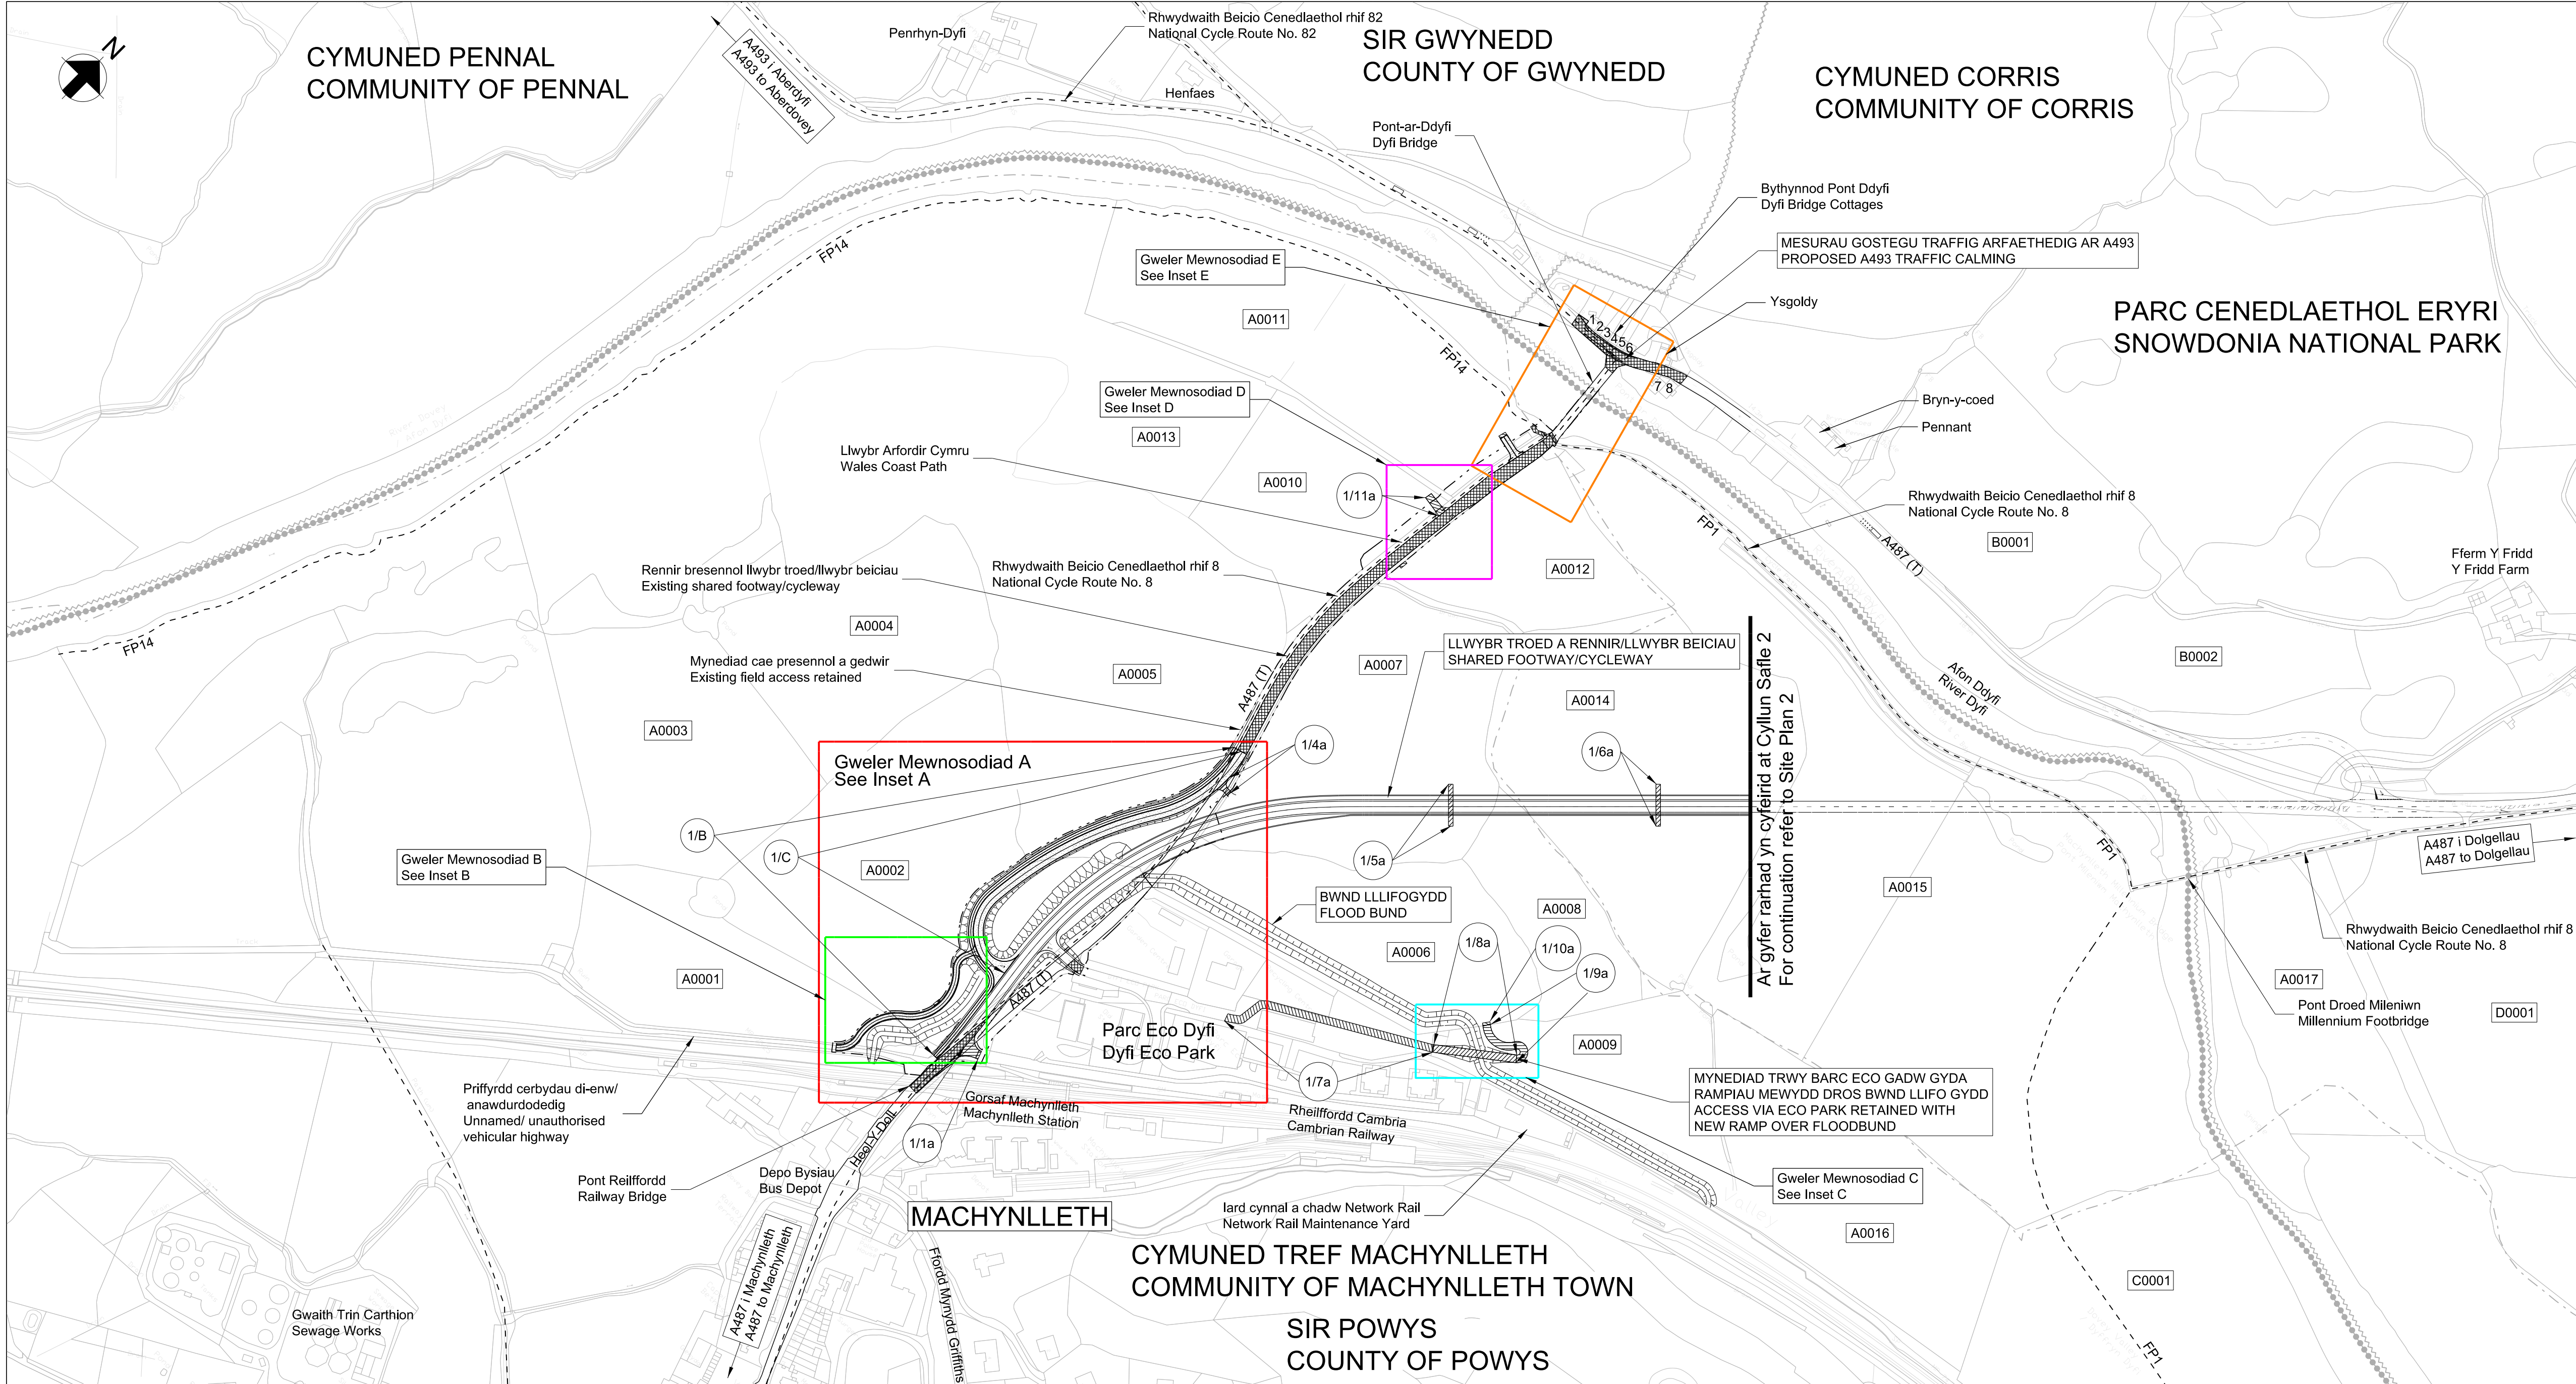

GORCHYMYN CEFNFFORDD  
ABERGWAUN I FANGOR (YR  
A487) (PONT NEWYDD DROS  
AFON DYFI, MACHYNLLETH)  
(FFRYDD YMYL) 2020

THE FISHGUARD TO BANGOR  
TRUNK ROAD (A487) (NEW DYFI  
BRIDGE, MACHYNLLETH) (SIDE  
ROADS) ORDER 2020


CYNLLUN O'R LLEOLIAD:  
LOCATION PLAN:

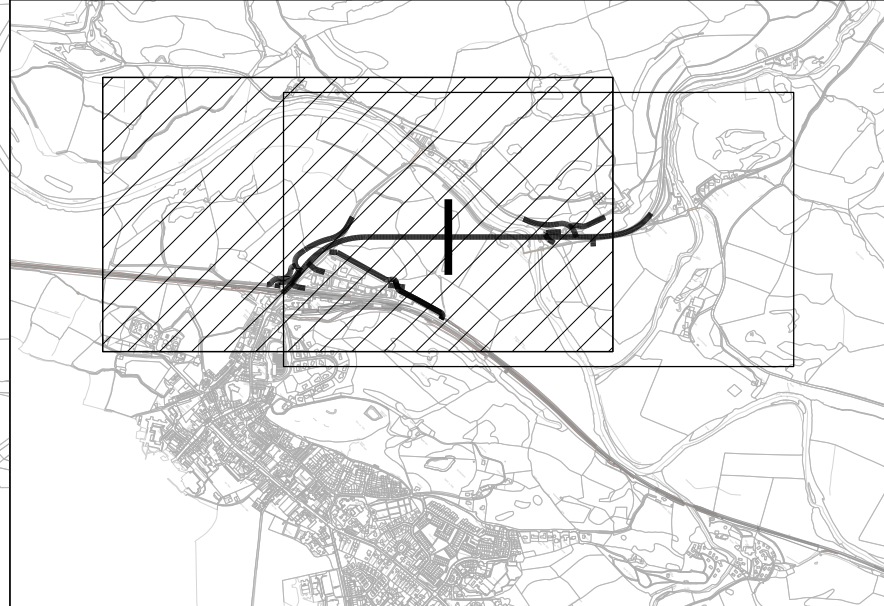

NODIADAU ER GWYBODAETH:  
NOTES FOR INFORMATION:


- Ffin Cyngor Sir  
County Council Boundary
- Ffin Cyngor Tref a Chymuned  
Town and Community Council  
Boundary
- Ffin y Parc Cenedlaethol  
National Park Boundary
- Rhifau tir caeedig penodol i'r  
cynllun  
Enclosure numbers specific to  
scheme
- Ffin y briffordd  
Highway boundary
- Ffordd Cyhoeddus  
Public Right of Way

LLWYBR Y GEFNFFORDD NEWYDD:  
ROUTE OF NEW TRUNK ROAD:

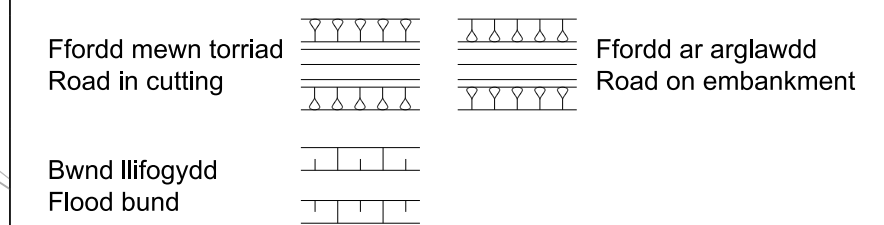

ALLWEDD:  
KEY:

- A487 (T)
- Y gefnffordd bresennol  
Existing trunk road
- Priffordd newydd  
New Highway
- Priffordd i'w gwella  
Highway to be improved
- Priffordd yn cael ei chau  
Highway to be stopped up
- Mynedfa breifat newydd  
New private means of access
- Mynedfa breifat i'w chau i'fyny  
Private means of access to be  
stopped up
- Priffordd dros dro  
Temporary Highway
- Cau dros dro  
Temporary Closure

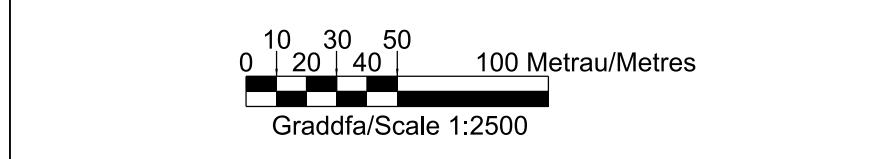

© Hawffraint y Goron. Cedwir pob hawl. Byddwch yn torri hawffraint  
y Goron o allgynhyrchu heb ganiatad, ac fe allwch wynebu achos  
cyfreithol. Rhif Trwydded Arolwg Ordnans: 0100031673.

© Crown copyright. All rights reserved. Unauthorised reproduction  
infringes Crown copyright and may lead to prosecution or civil  
proceedings. Ordnance Survey Licence Number: 0100031673.

CYNLLUN O'R SAFLE 1  
SITE PLAN 1

