




DO NOT SCALE

Millimetres  
0 10 100

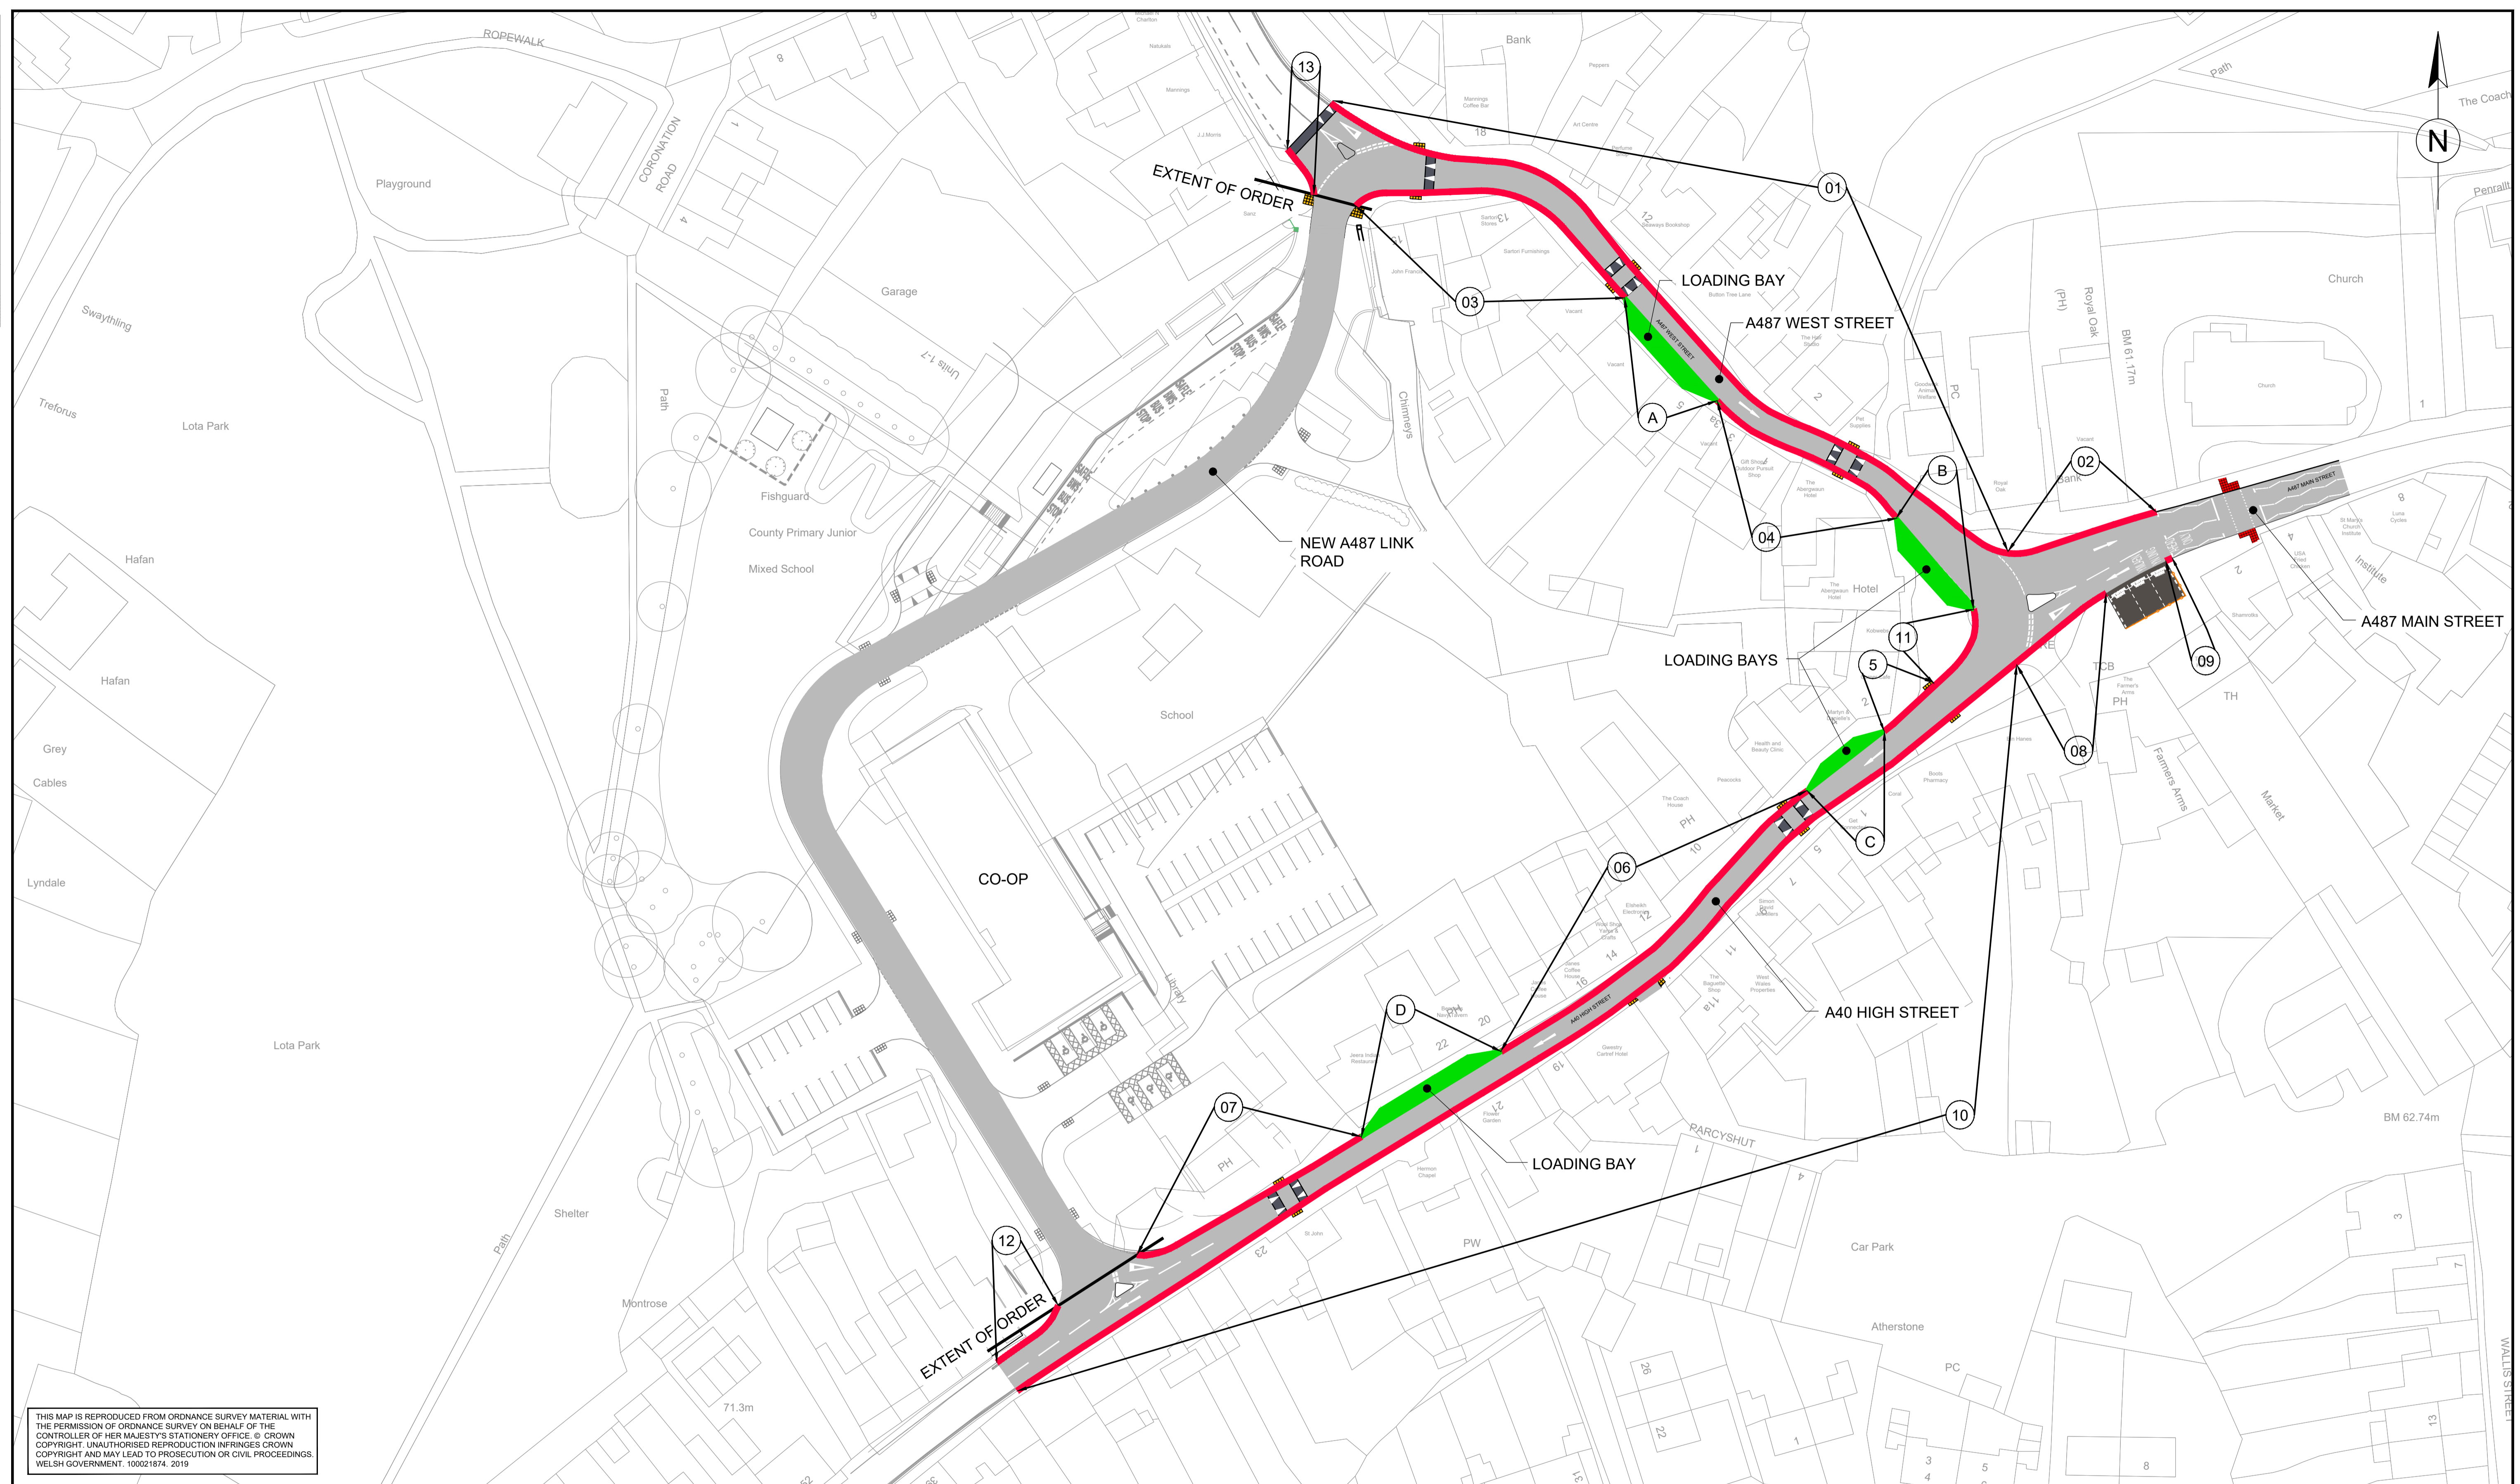

THIS MAP IS REPRODUCED FROM ORDNANCE SURVEY MATERIAL WITH THE PERMISSION OF ORDNANCE SURVEY ON BEHALF OF THE CONTROLLER OF HER MAJESTY'S STATIONERY OFFICE. © CROWN COPYRIGHT. UNAUTHORISED REPRODUCTION INFRINGES CROWN COPYRIGHT AND MAY LEAD TO PROSECUTION OR CIVIL PROCEEDINGS. WELSH GOVERNMENT, 10002 1874, 2019

**GENERAL NOTES:**  
 1. ALL DIMENSIONS ARE IN METRES UNLESS NOTES OTHERWISE.  
 2. ONLY WRITTEN DIMENSIONS SHALL BE USED, DO NOT SCALE.

**KEY:**  
 PROHIBITION OF WAITING AT ANY TIME  
 PROHIBITION OF WAITING, LOADING OR UNLOADING AT ANY TIME.

**SAFETY, HEALTH AND ENVIRONMENTAL INFORMATION**

In addition to the hazards/risks normally associated with the types of work detailed on this drawing, note the following significant residual risks (Reference shall also be made to the design hazard log).

Construction	NONE
Maintenance / Cleaning	NONE
Use	NONE
Decommissioning / Demolition	NONE

Rev.	Date	Description	Org	Chk'd	App'd	Auf'd
P01	05/10/18	First Issue	SW	SC	CD	CD
P02	22/02/19	SWTRA Comments	SK	SC	CD	CK
P03	21/05/19	SWTRA Comments	MS	SC	CD	AJR

Sustainability

**FOR INFORMATION**

**ATKINS**

West Glamorgan House  
 12 Orchard Street  
 Swansea  
 West Glamorgan  
 SA1 5AD

Tel: +44 (0)1792 641172  
 Fax: +44 (0)1792 472019  
 www.atkinsglobal.com

Copyright © Atkins Limited (2018)

Client:  Yn gweithio ar ran Uywodraeth Cymru Working on behalf of the Welsh Government

Design Status	S2	Project Title	CHIMNEYS LINK TR WORKS						
Drawing Title	THE A487 AND A40 TRUNK ROADS (FISHGUARD, PEMBROKESHIRE) (PROHIBITION OF WAITING, LOADING AND UNLOADING) CEFNFFYRDD YR A487 A'R A40 (ABERGWAUN, SIR BENFRO) (GWAHARDD AROS, LLWYTHO A DADLWYTHO)								
Scale	1:500	Originator	MS	Checked	SC	Approved	CD	Authorised	AJR
Original Size	A1	Date	20/05/19	Date	20/05/19	Date	21/05/19	Date	21/05/19
Drawing Number	CK04_301	Project	CK04_301 - ATK - HGN - SWTRA - DR - D - 0011	Originator	HGN	Volume	0011	Project Ref. No.	CK04_301
Location		Type		Role		Number		Revision	P03