


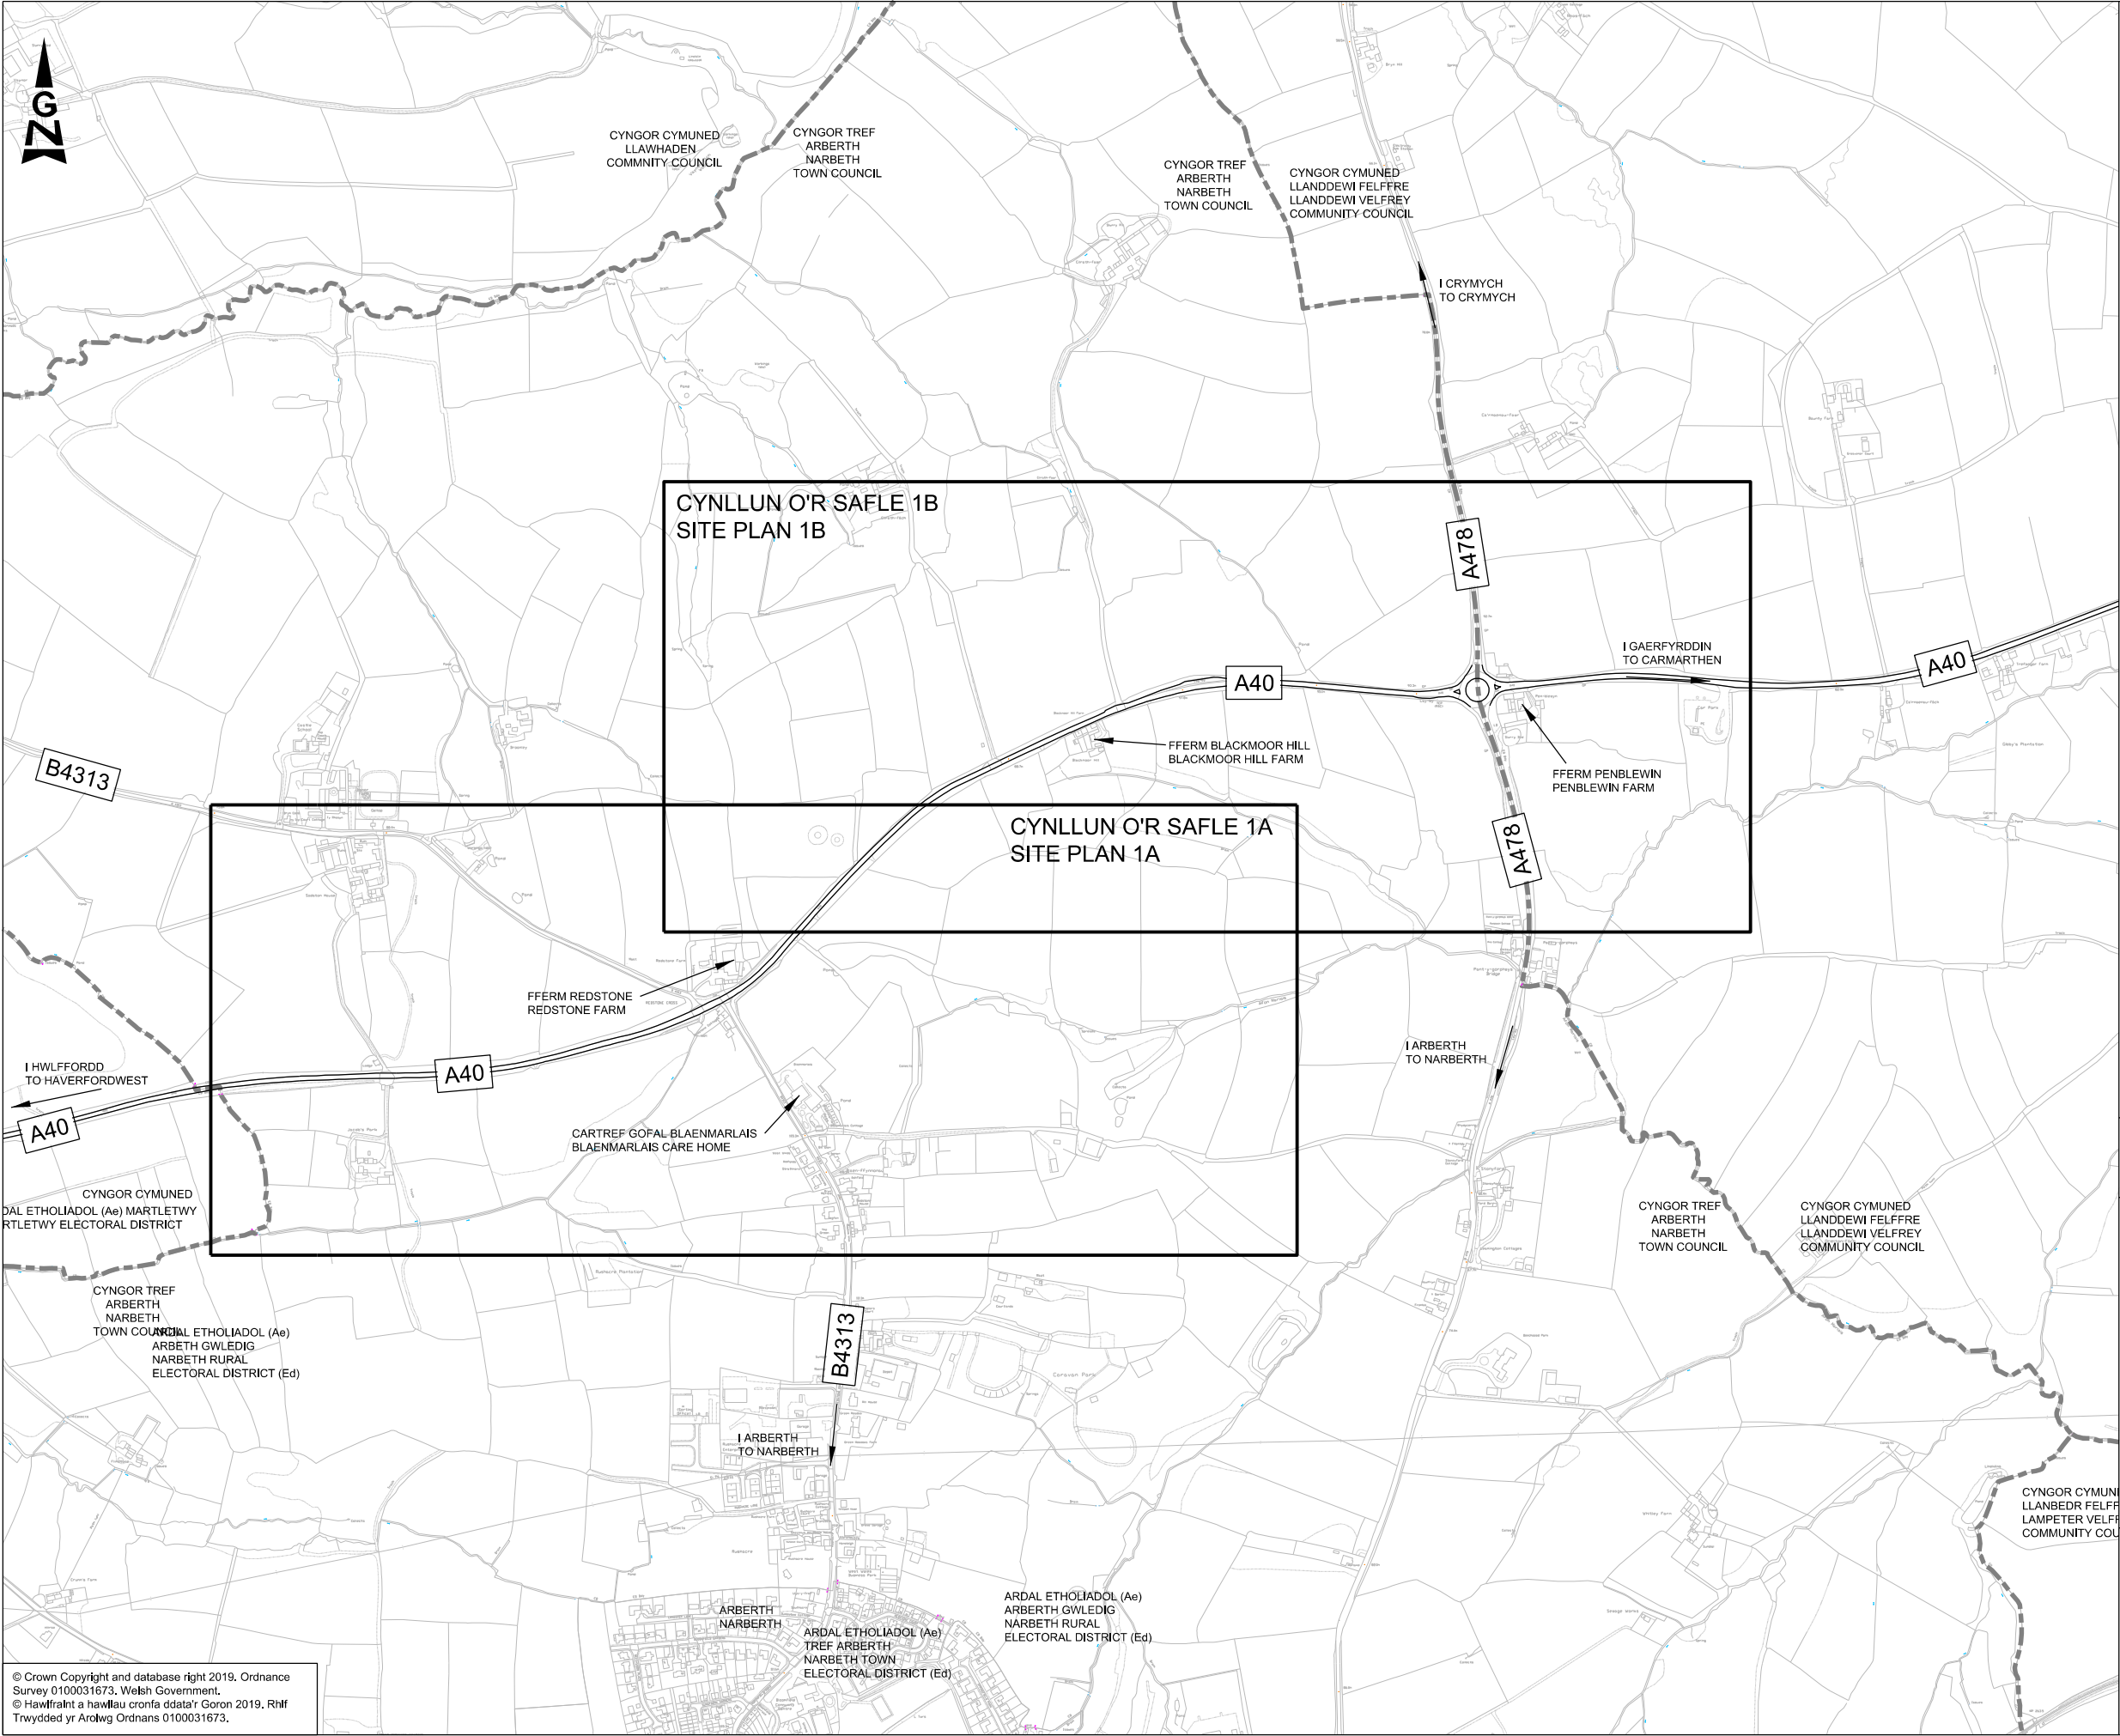

ALLWEDD KEY

Ffin Cyngor Tref a Chymuned

Town and Community Council Boundary

Y gefnffordd presennol

A40

Existing trunk road

0 100 200 300 400 500

GRADDFFA / SCALE

METRAU / METRES 1:10000

GORCHYMYN PRYNU GORFODOL GWEINIDOGION CYMRU (CEFNFFORDD LLUNDAIN I ABERGWAUN (A40) (GWELLIANT PENBLEWIN I REDSTONE CROSS)) 2021

THE WELSH MINISTERS (THE LONDON TO FISHGUARD TRUNK ROAD (A40) PENBLEWIN TO REDSTONE CROSS IMPROVEMENT) COMPULSORY PURCHASE ORDER 2021

CYNLLUN ALLWEDDOL KEY PLAN DRAFT CPO