

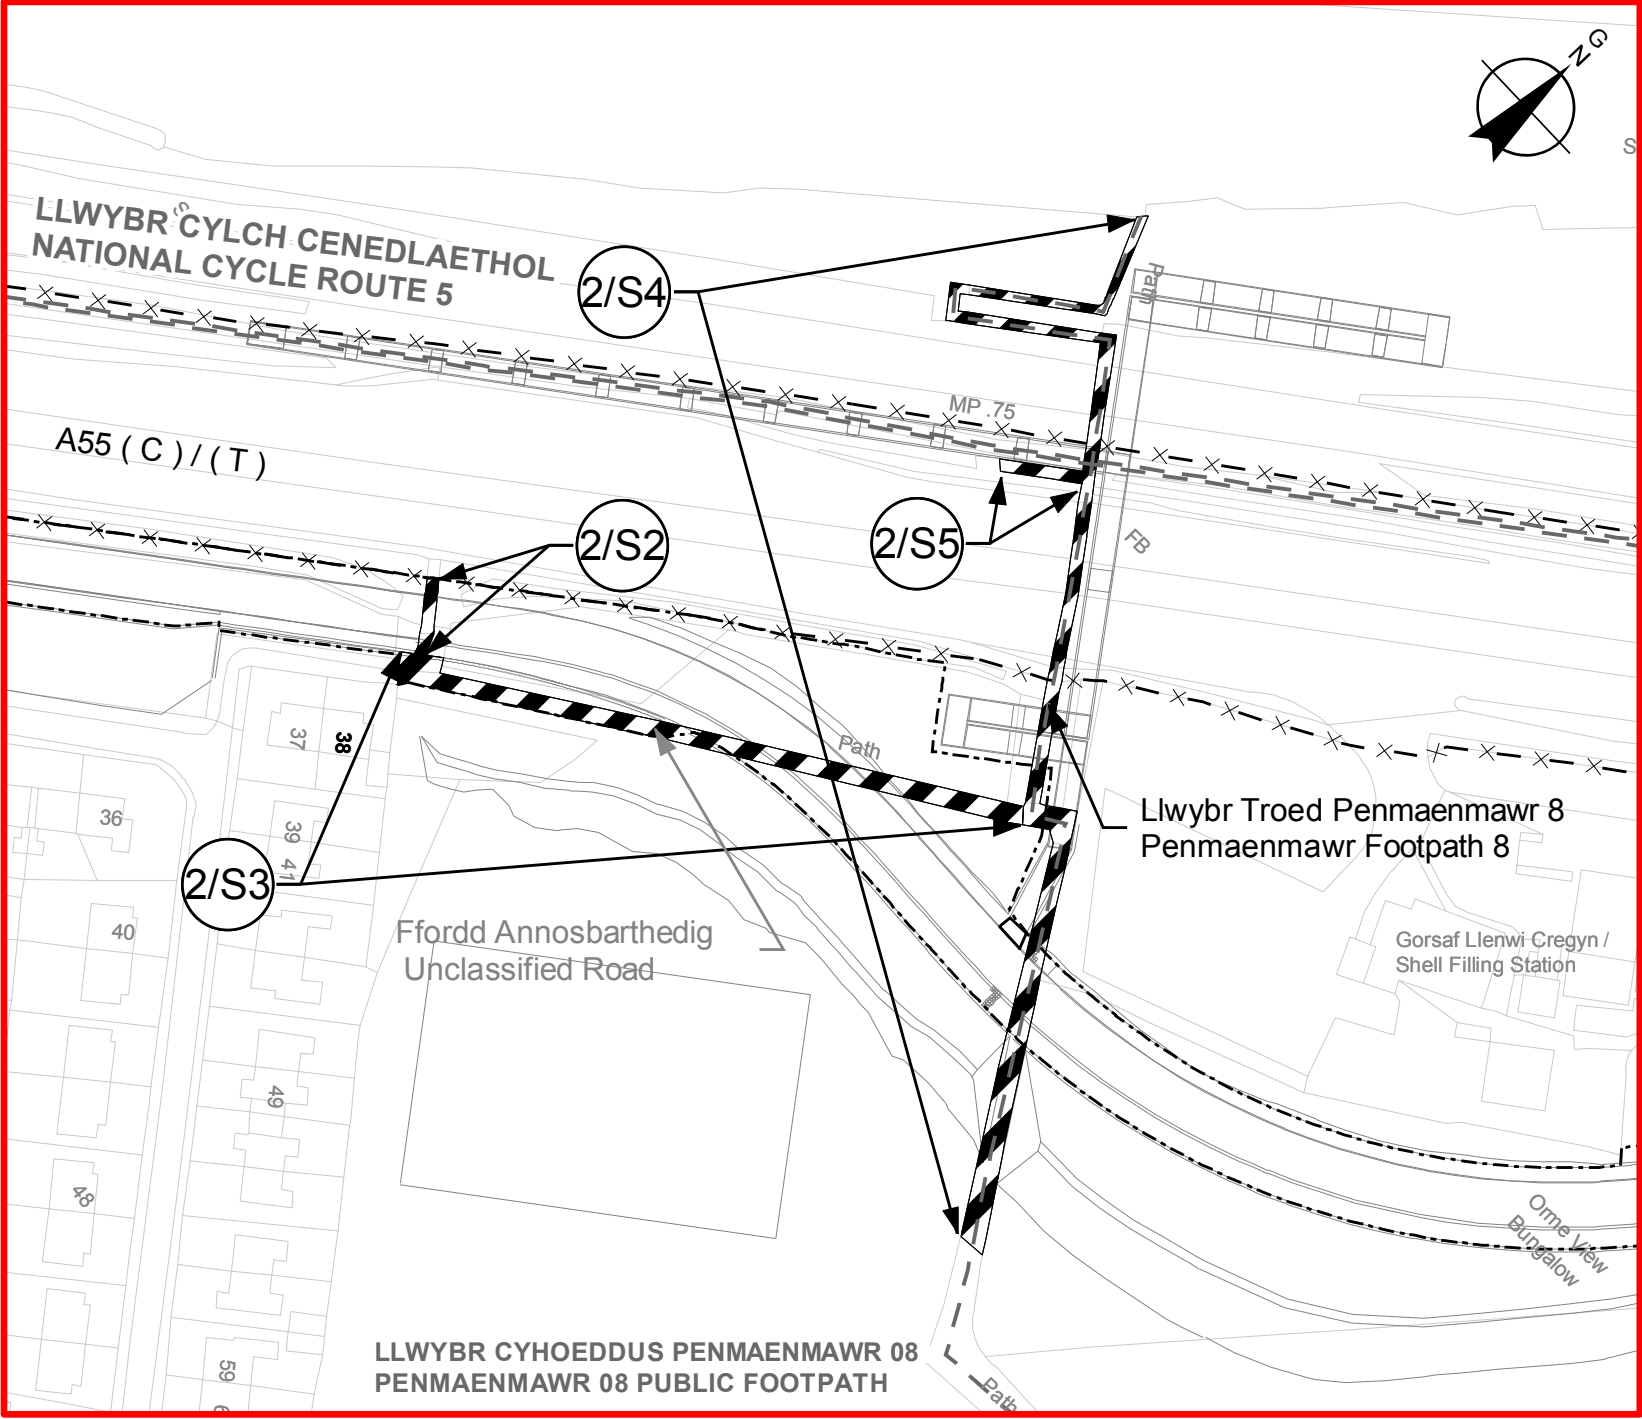


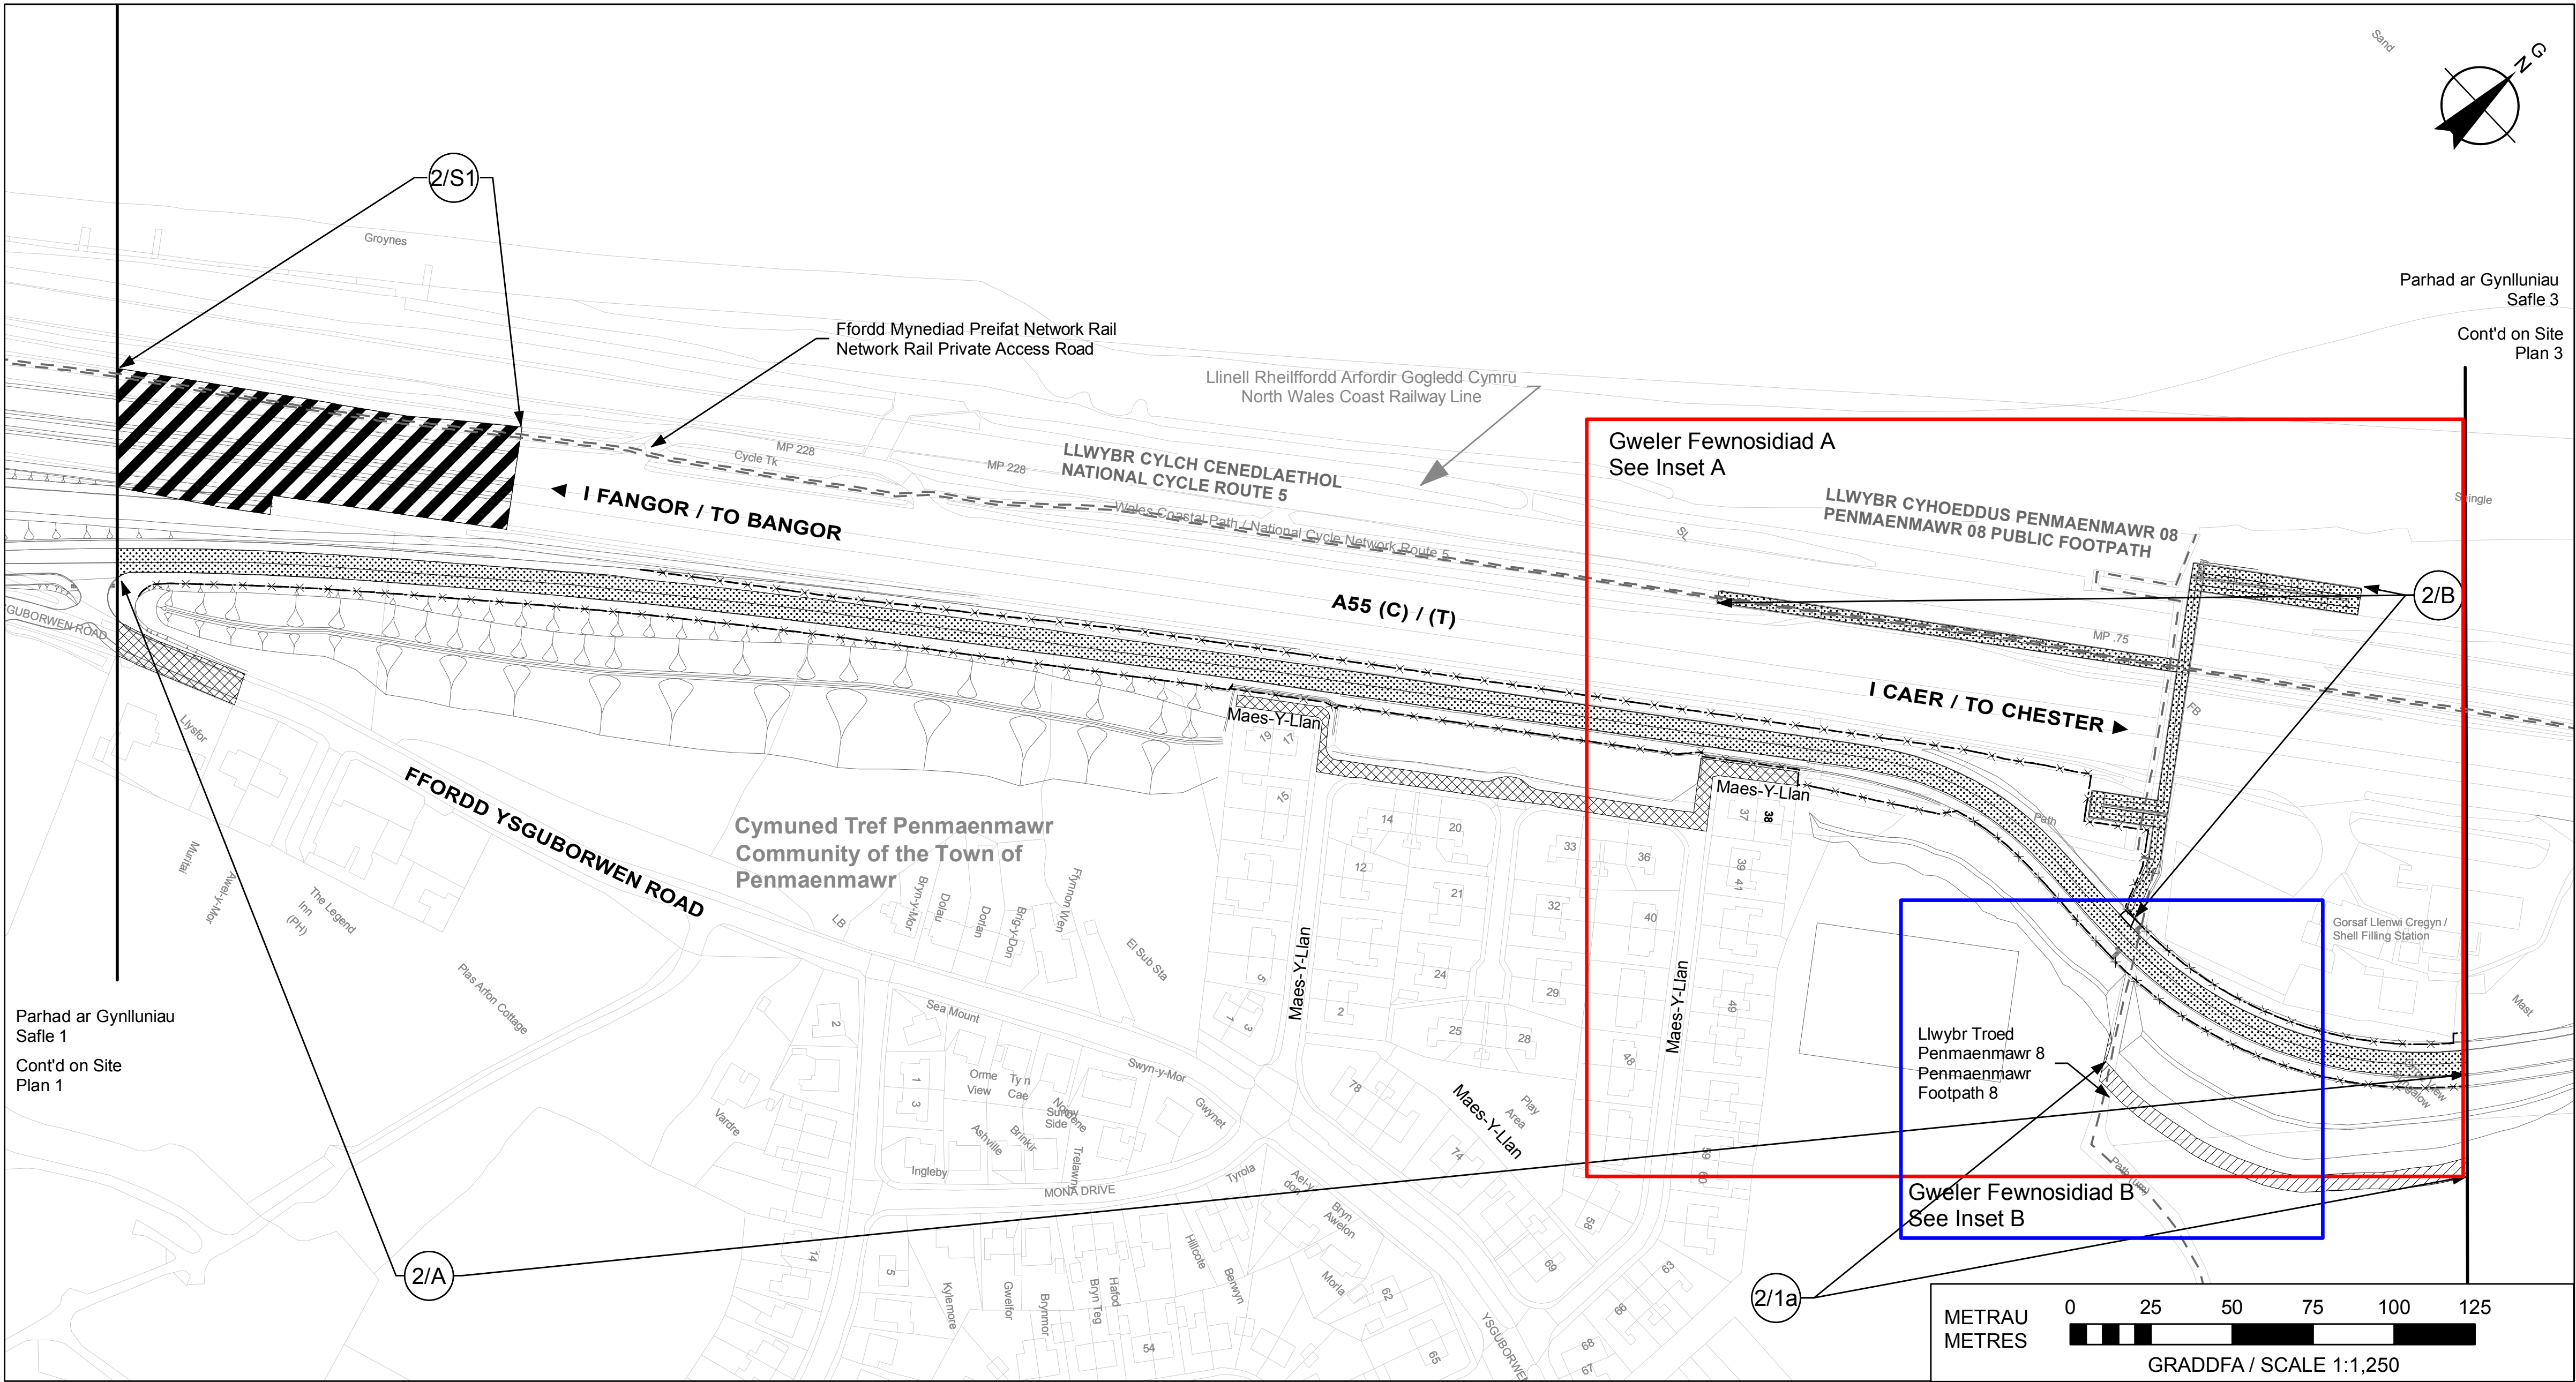

Mewnosiad A Graddfa 1:1,250
Inset A Scale 1:1,250

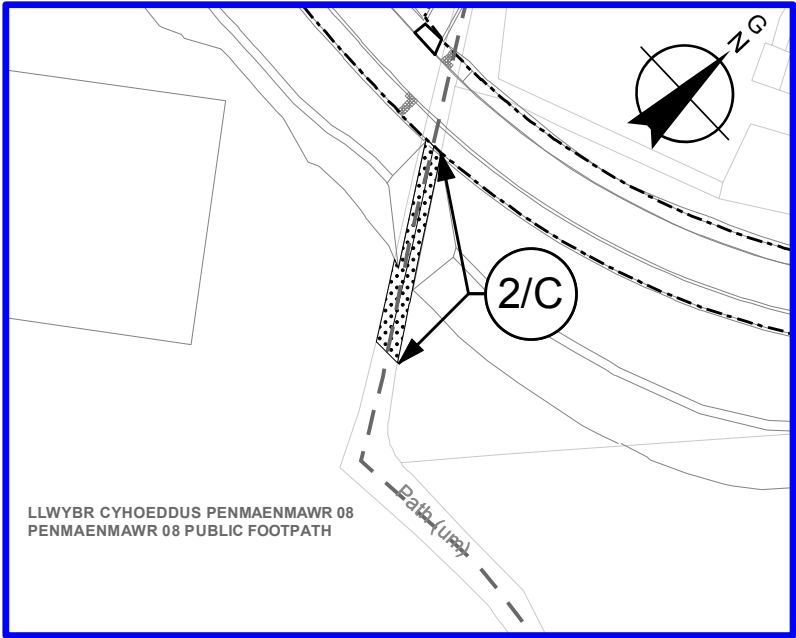

Mewnosiad B Graddfa 1:1,250
Inset B Scale 1:1,250

CYNLLUN O'R LLEOLIAD
LOCATION PLAN

NODIADAU ER GWYBODAETH:
NOTES FOR INFORMATION:

Fin Cyngor Tref a Chymuned
Town and Community Council Boundary

Fin Cefnffyrdd
Trunk Road Boundary

Ffyrdd Cyhoeddus
Public Right of Way

Priffford wrth Torri
Highway in Cutting

Priffford ar Arglawdd
Highway on Embankment

ALLWEDD:
KEY:

Llwybr Y Gefnffordd Newydd
Route of New Trunk Road

Y Gefnffordd Bresennol
Existing Trunk Road

Priffford Newydd
New Highway

Priffford i'w gwella
Highway to be improved

Priffford i'w chau
Highway to be stopped up

Mynedfa breifat newydd
New private means of access

Mynedfa breifat i'w chau i fyny
Private means of access to be stopped up

GORCHYMYN CEFNFFORDD CAER I
FANGOR (YR A55) (GWELLIANT AILALINIO
CYFFYRDD 16 AC 16A A'R FFYRDD YMUNO
AC YMADAEL) (FFYRDD YMYL) 202-

THE CHESTER TO BANGOR TRUNK ROAD
(A55) (JUNCTIONS 16 AND 16A IMPROVEMENT
REALIGNMENT AND SLIP ROADS)
(SIDE ROADS) ORDER 202-

CYNLLUN O'R SAFLE 2

SITE PLAN 2

AS/15/16/PER-XX-16-DR-4002 P09 05/05/2021