

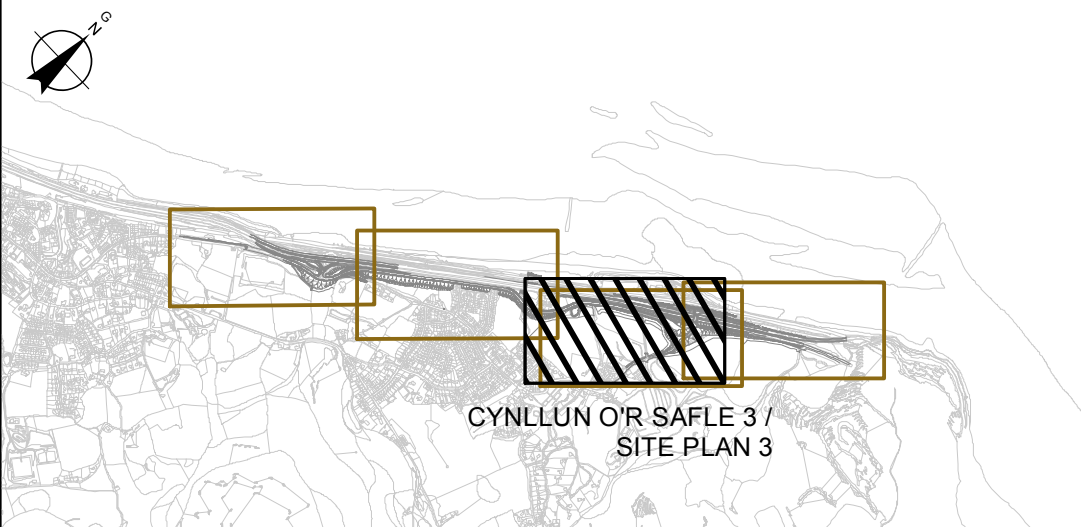


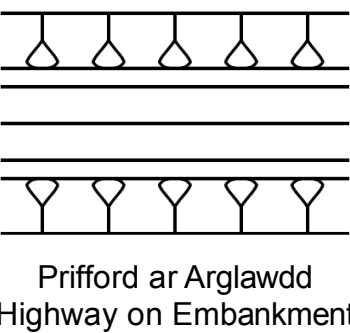

NODIADAU ER GWYBODAETH:
NOTES FOR INFORMATION:

- Ffin Cyngor Tref a Chymuned
Town and Community Council Boundary
- x - x - x - x - Ffin Cefnffyrdd
Trunk Road Boundary
- - - - Ffyrdd Cyhoeddus
Public Right of Way

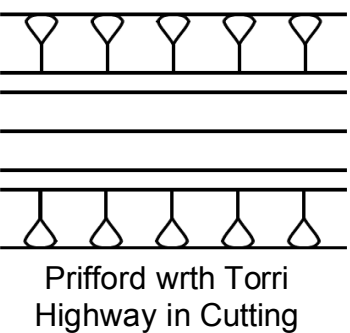

ALLWEDD:
KEY:



- x - x - x - x - Llwyr Y Gefnffordd Newydd
Route of New Trunk Road
- - - - A55(T) - - - - Y Gefnffordd Bresennol
Existing Trunk Road
- x - x - x - x - A55(T) - x - x - x -
- Prifford Newydd
New Highway
- Prifford i'w gwella
Highway to be improved
- Prifford i'w chau
Highway to be stopped up
- Mynedfa breifat newydd
New private means of access
- Mynedfa breifat i'w chau i'w fyn
Private means of access to be stopped up

GORCHYMYN CEFNFFORDD CAER I
FANGOR (YR A55) (GWELLIANT AILALINIO
CYFFYRDD 16 AC 16A A'R FFYRDD YMUNO
AC YMADAEL) (FFYRDD YMYL) 202-


THE CHESTER TO BANGOR TRUNK ROAD
(A55) (JUNCTIONS 16 AND 16A IMPROVEMENT
REALIGNMENT AND SLIP ROADS)
(SIDE ROADS) ORDER 202-

CYNLLUN O'R SAFLE 3


SITE PLAN 3

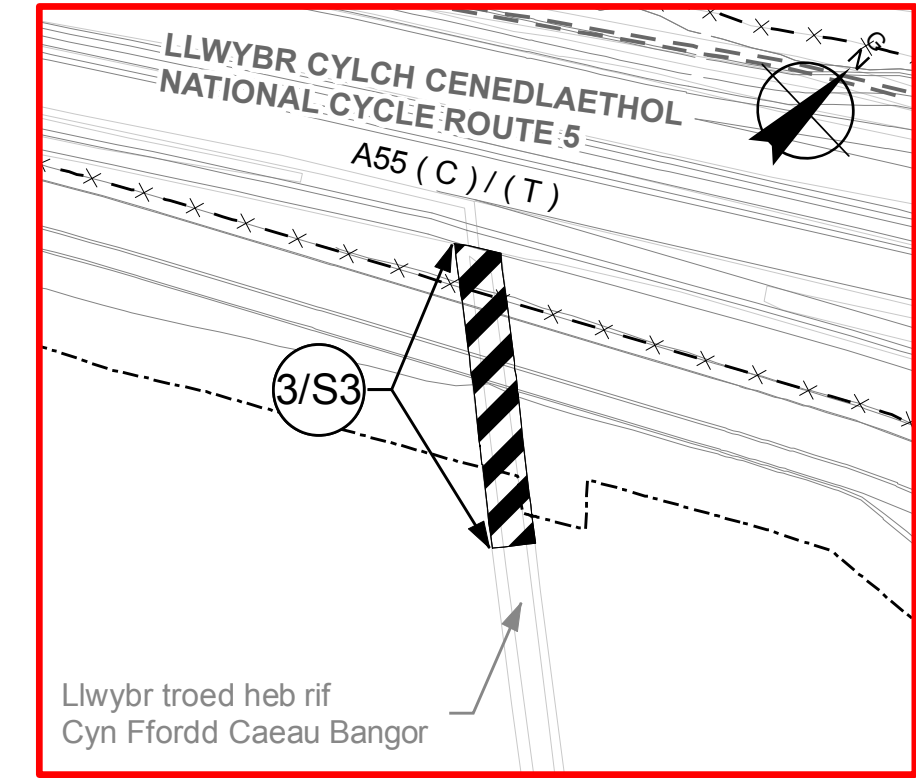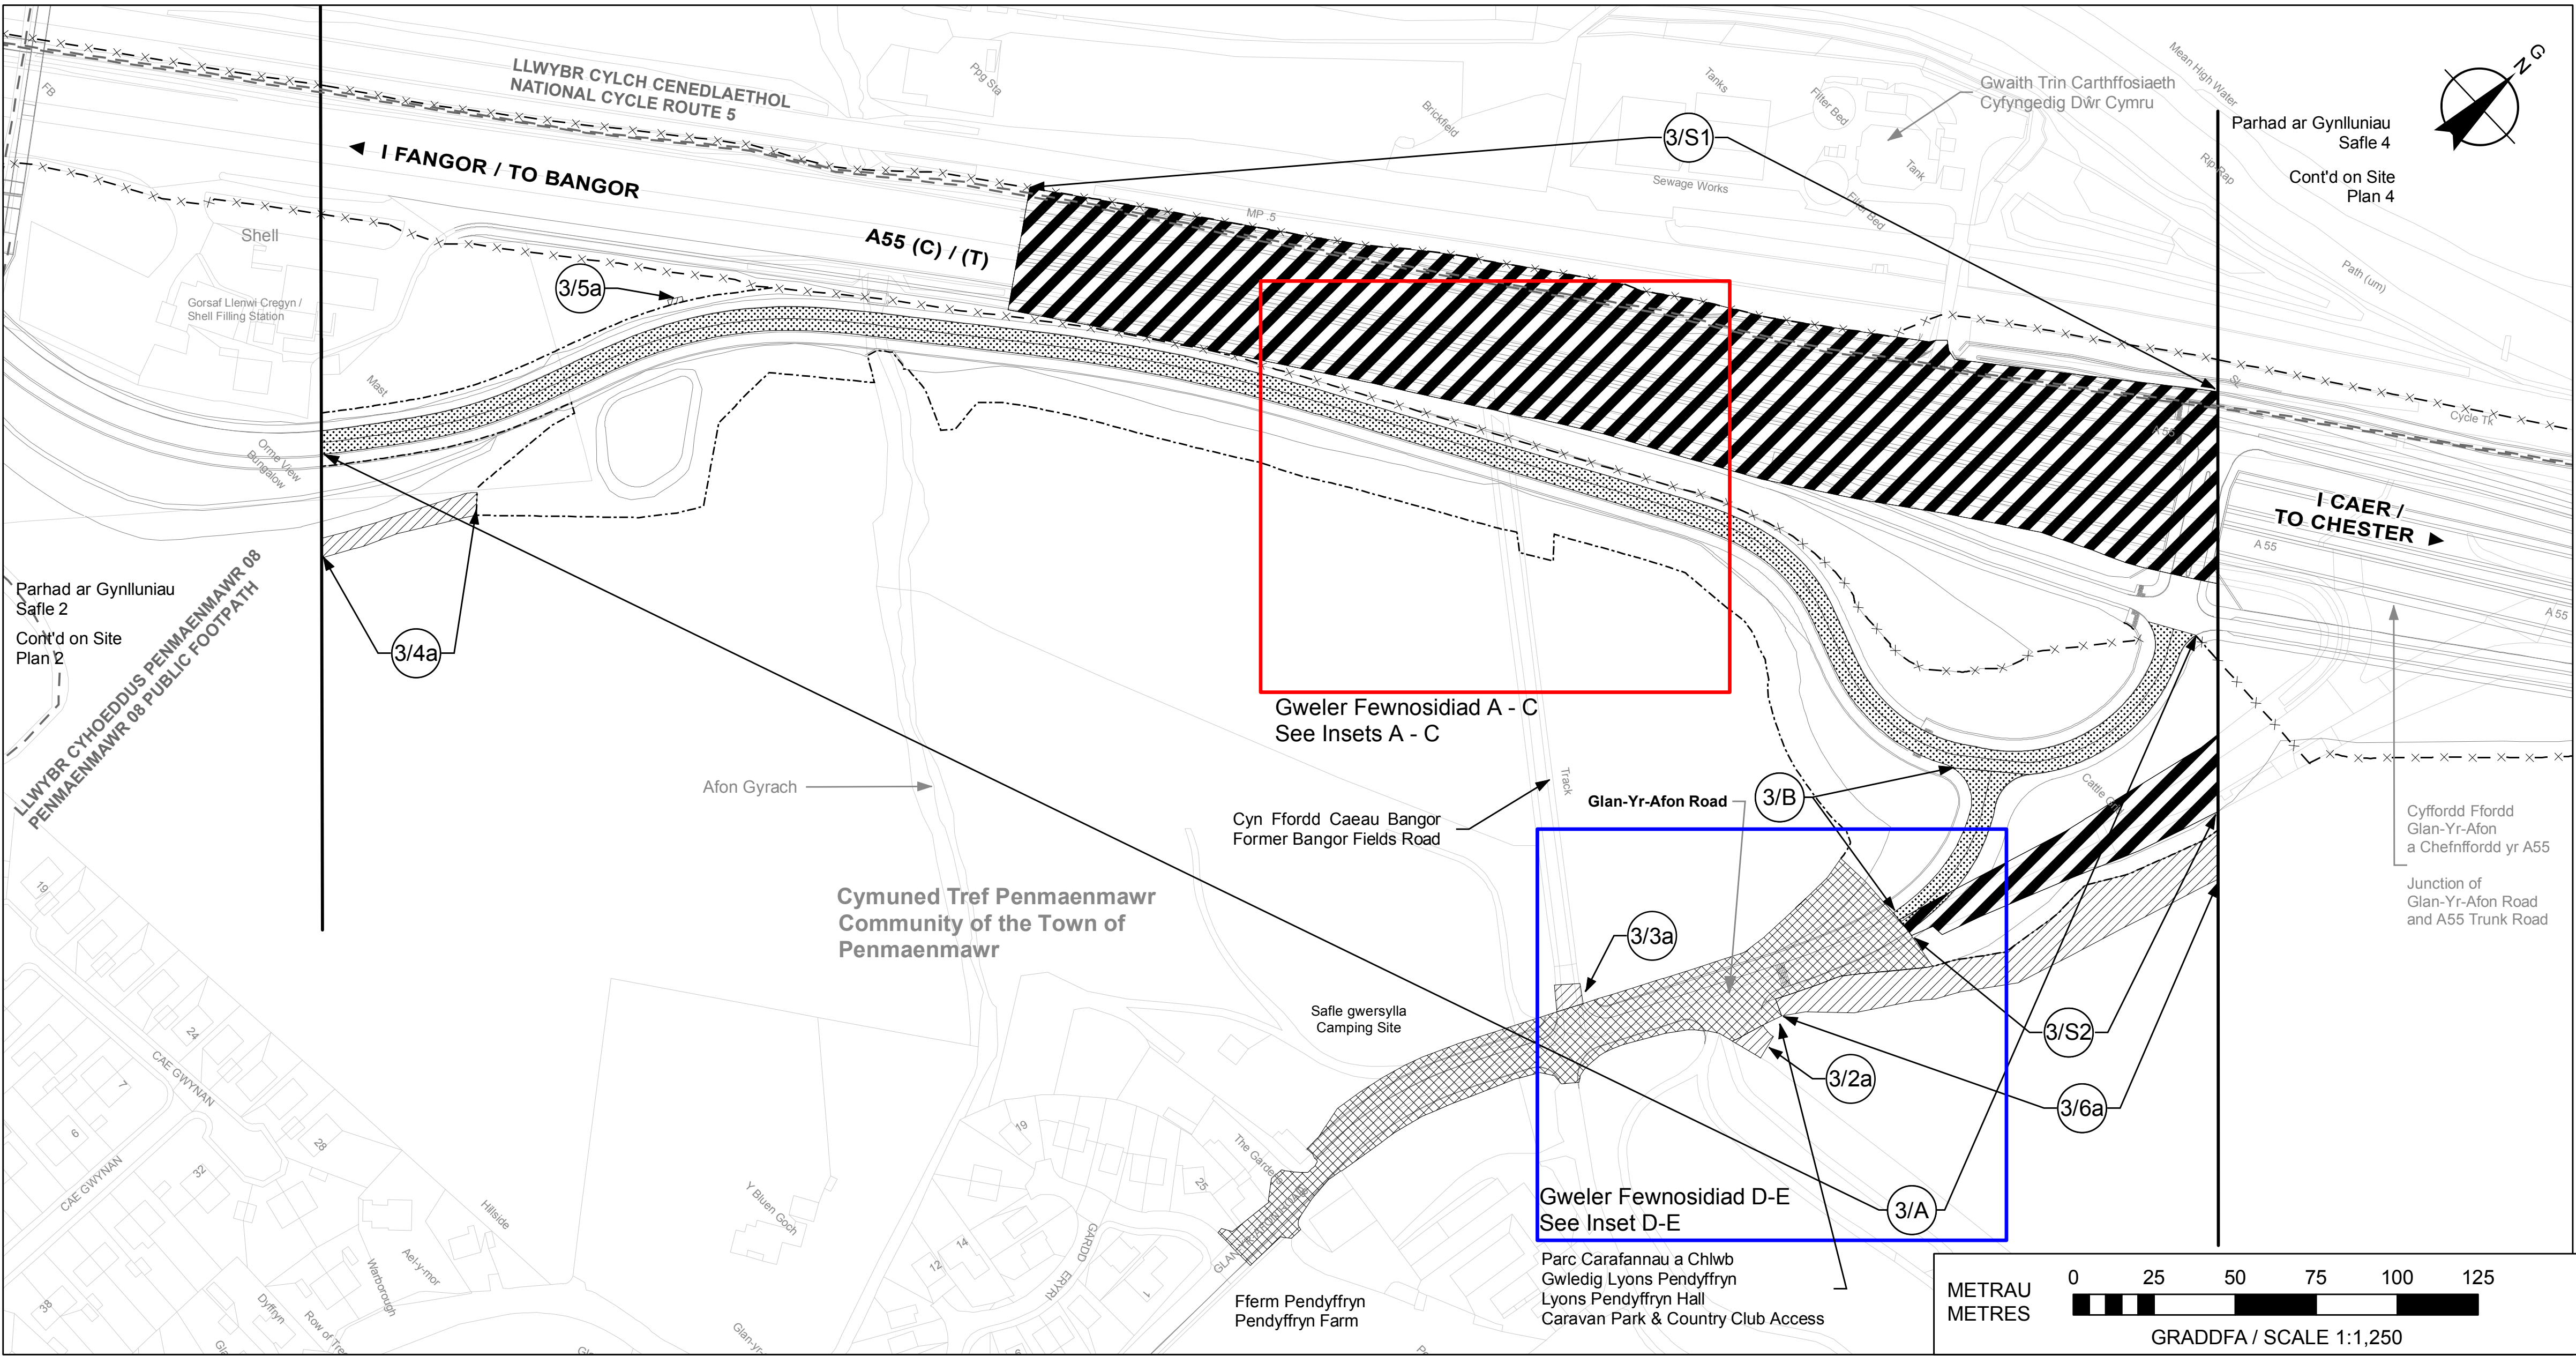


Mewnosodiad A Graddfa 1:1,250
Inset A Scale 1:1,250

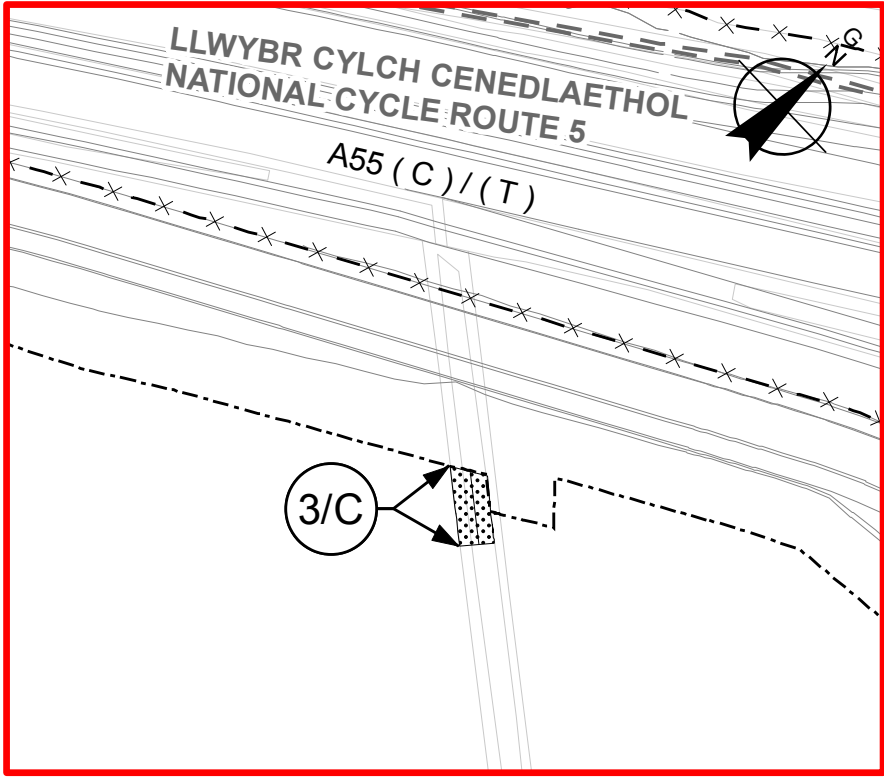


Mewnosodiad B Graddfa 1:1,250
Inset B Scale 1:1,250

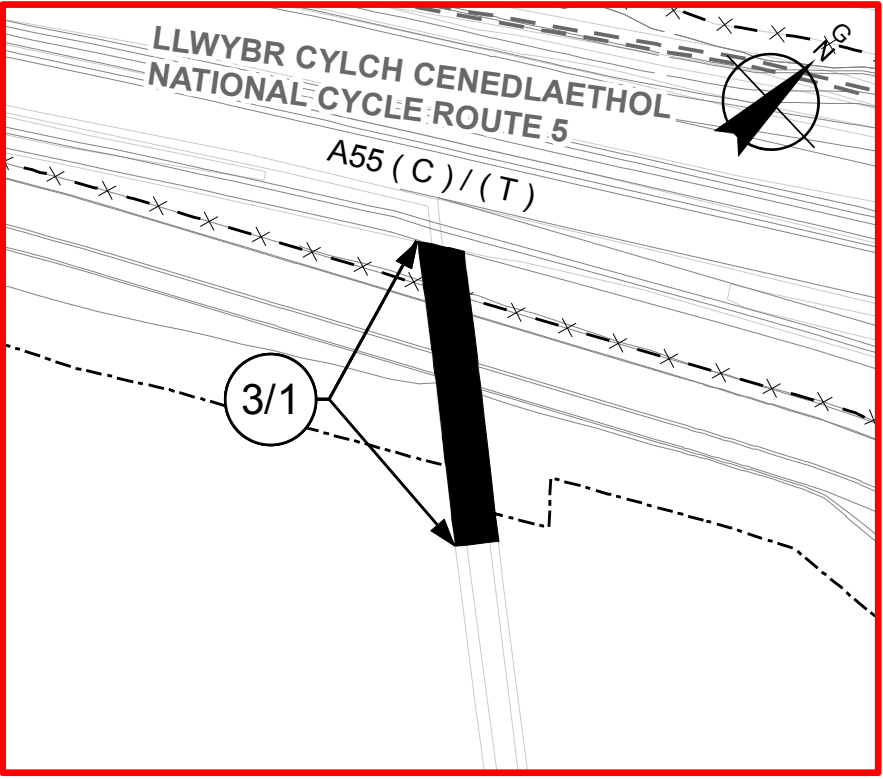

Mewnosodiad C Graddfa 1:1,250
Inset C Scale 1:1,250

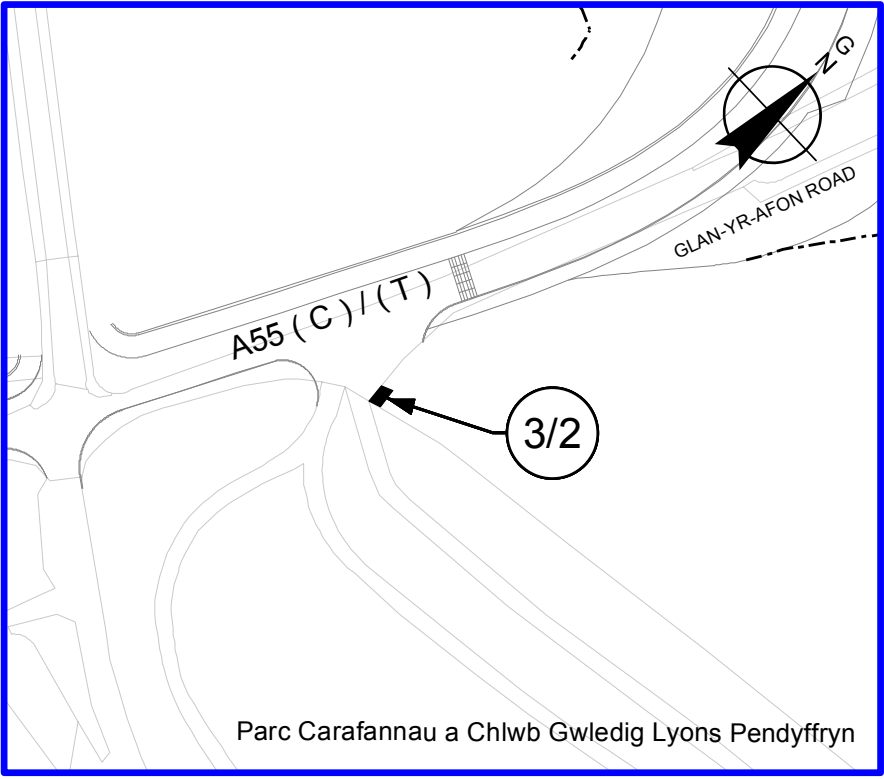

Mewnosodiad D Graddfa 1:1,250
Inset D Scale 1:1,250

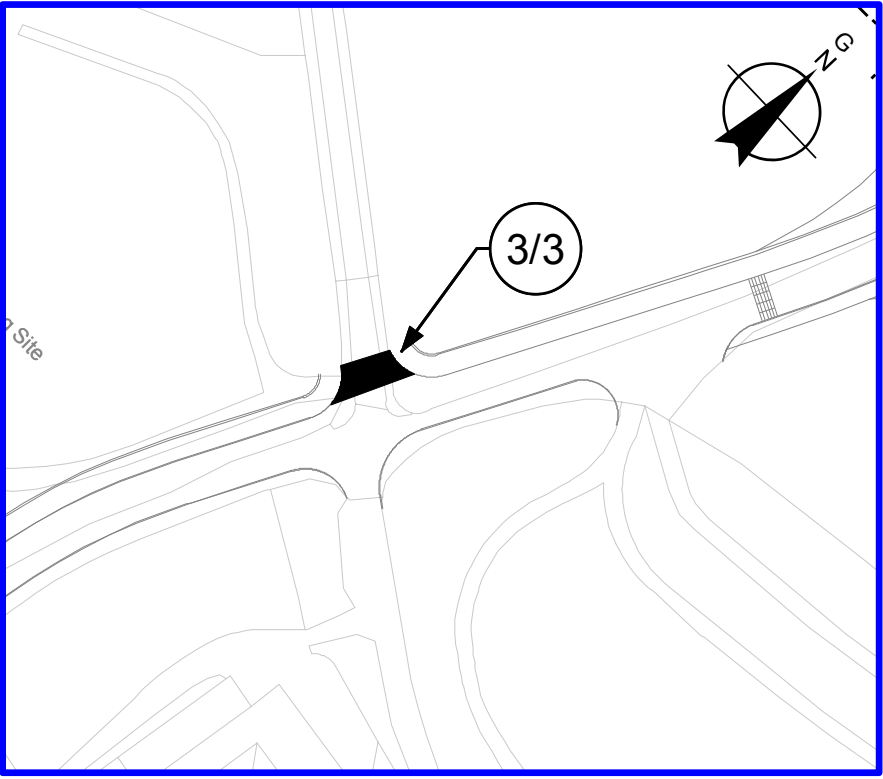

Mewnosodiad E Graddfa 1:1,250
Inset E Scale 1:1,250