


CYNLLUN O'R LLEOLIAD
LOCATION PLAN

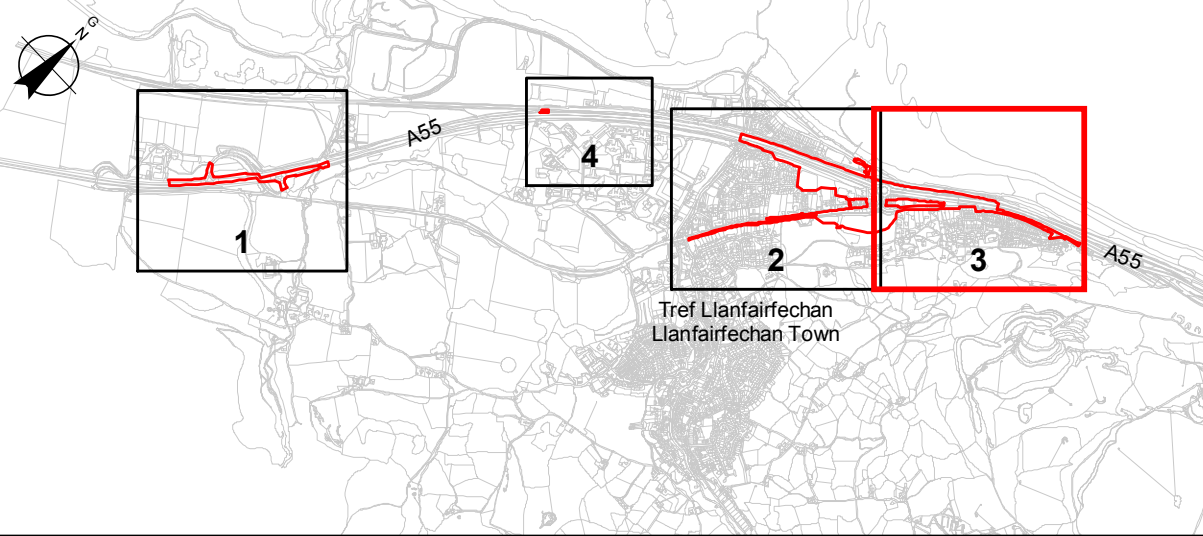

NODYN AR GYFER GWYBODAETH:

- Y gefnffordd newydd y mae angen y tir sydd wedi'i amlinellu ar y ddalen hon ar ei chyfer, yw'r Gorchymyn Cefnffordd Caer i Fangor (yr A55) (Gwelliant Ailalinio Cyffrdd 14 a 15 a'r Ffyrdd Ymuno ac Ymadael) 202-
- Am welliannau priffyrdd ar dir wedi'i amlinellu ar y ddalen hon, gweler Cynllun Safle 2, 3 & 4 o Gorchymyn Cefnffordd Caer i Fangor (yr A55) (Gwelliant Ailalinio Cyffrdd 14 a 15 a'r Ffyrdd Ymuno ac Ymadael) (Ffyrdd Ymyl) 202-

NOTE FOR INFORMATION:

- The new trunk roads for which land delineated on this sheet is required is referred to in the associated Chester to Bangor Trunk Road (A55) (Junctions 14 and 15 Improvement Realignment and Slip Roads) Order 202-
- For improvement of highways on land delineated on this sheet, see Site Plan 2, 3 & 4 of the Chester to Bangor Trunk Road (A55) (Junctions 14 and 15 Improvement Realignment and Slip Roads) (Side Roads) Order 202-

ALLWEDD/KEY:





- Teitl Title
- Hawddfrait Easement
- Ffyrdd Cyhoeddus / Public Right of Way
- Ffin Cyngor Tref a Chymuned / Town and Community Council Boundary

GORCHYMYN PRYNU GORFODOL
GWEINIDOGION CYMRU (CEFNFFORDD
CAER I FANGOR (YR A55) (GWELLIANT
AILALINIO CYFFYRDD 14 A 15 A'R FFYRDD
YMUNO AC YMADAEL)) 202-

THE WELSH MINISTERS
(THE CHESTER TO BANGOR TRUNK ROAD
(A55) (JUNCTIONS 14 AND 15 IMPROVEMENT
REALIGNMENT AND SLIP ROADS))
COMPULSORY PURCHASE ORDER 202-

GORCHYMYN PRYNU GORFODOL
TAFLEN 3 O 4

COMPULSORY PURCHASE ORDER
SHEET 3 OF 4

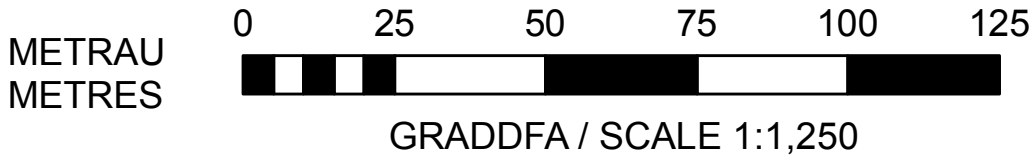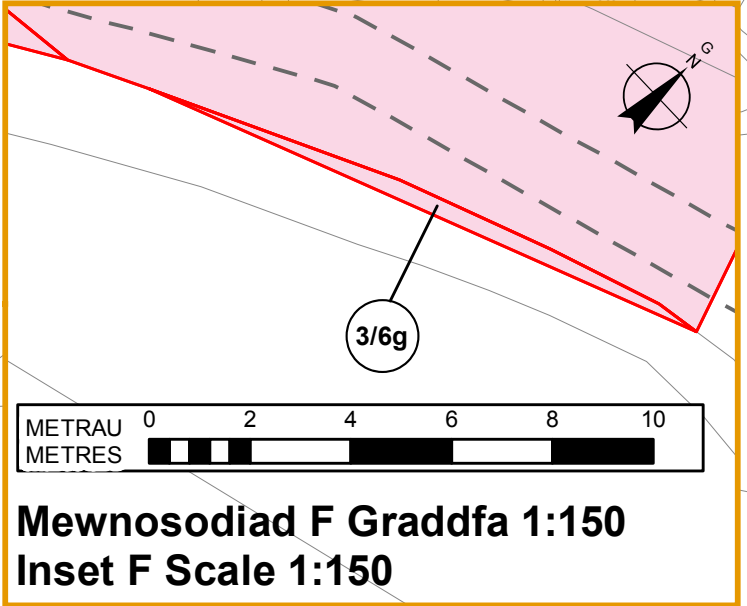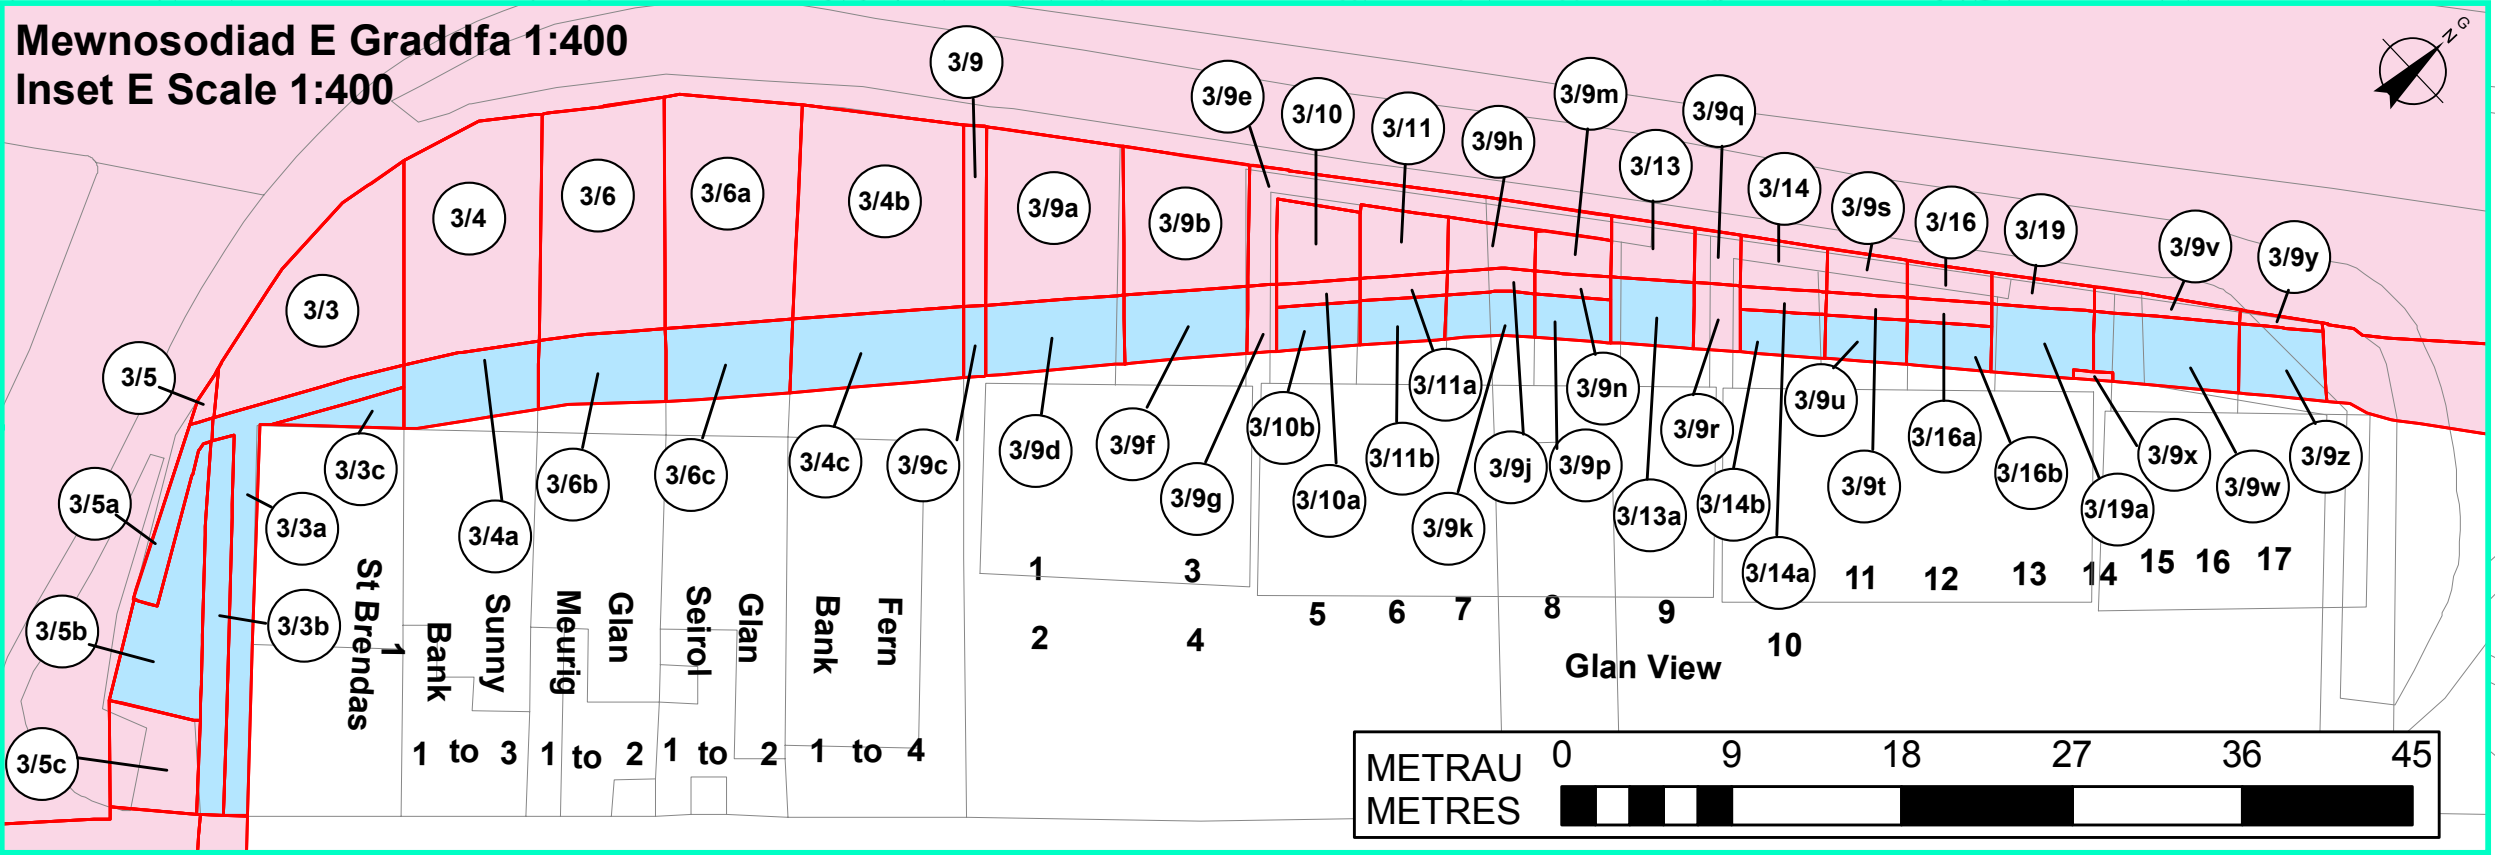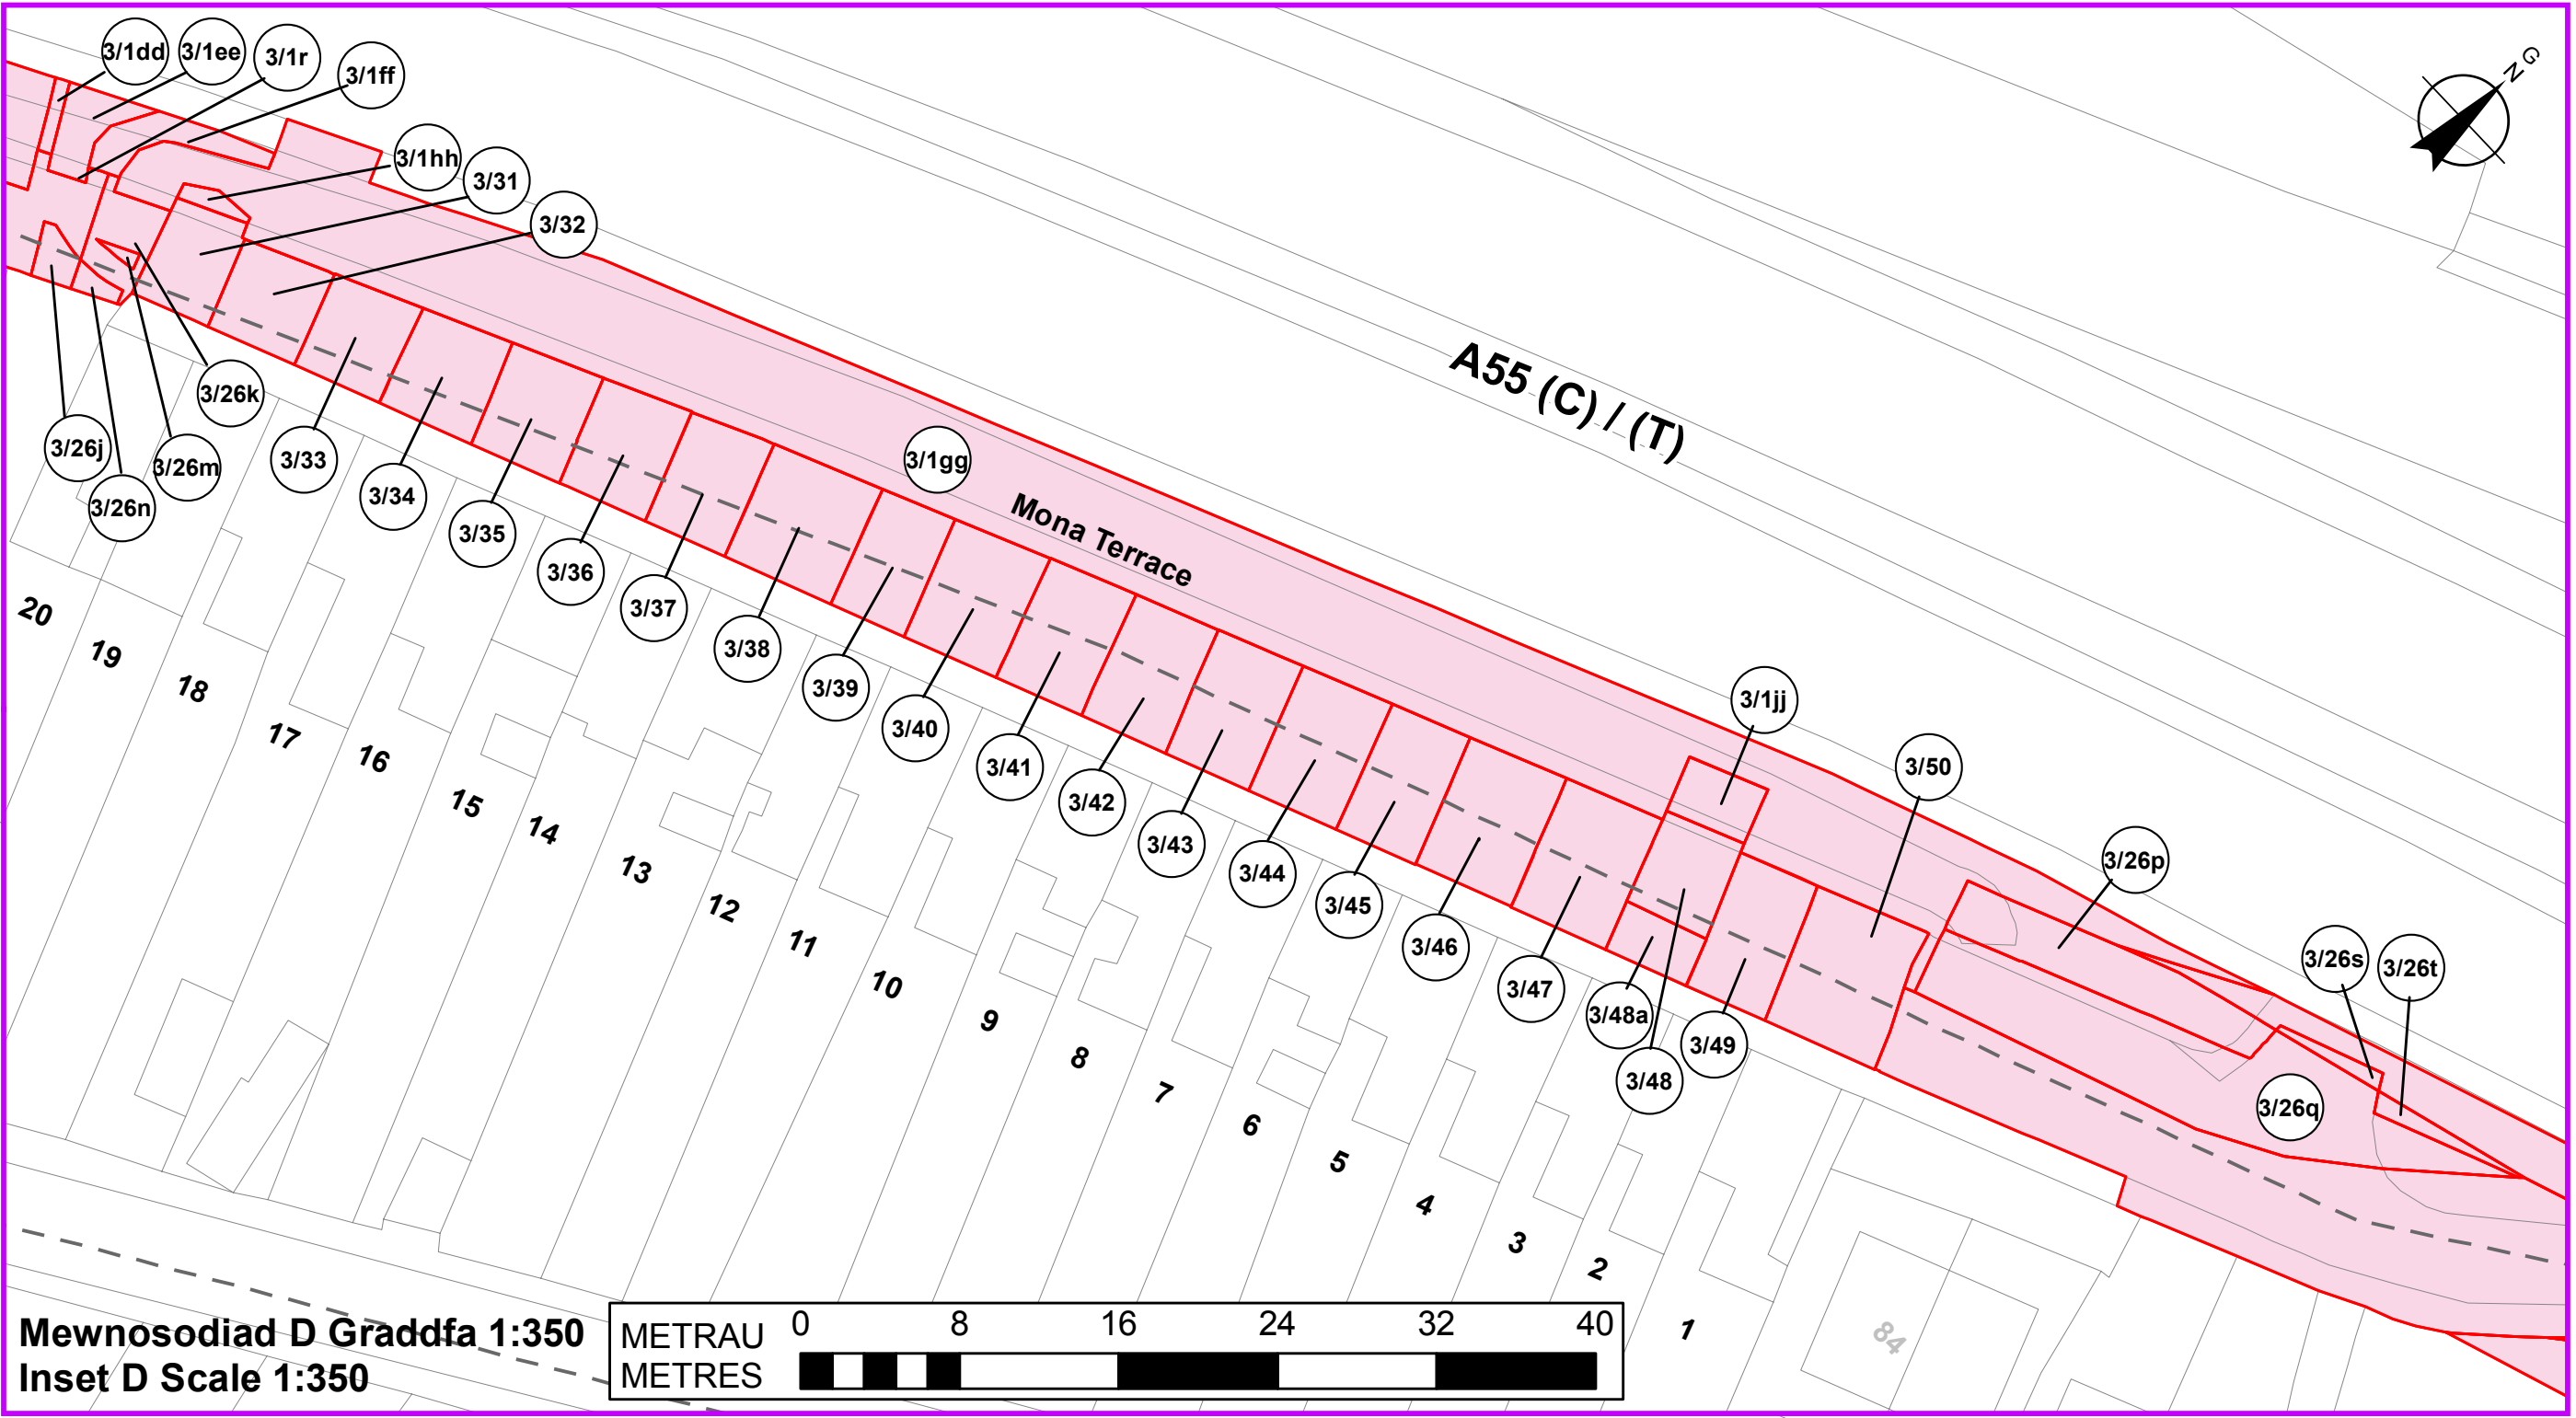

Parhad ar Gynlluniau
Safle 2
Cont'd on Site
Plan 2

Parhad ar Gynlluniau
Safle 2
Cont'd on Site
Plan 2