


100
0 10
Millimetres
DO NOT SCALE

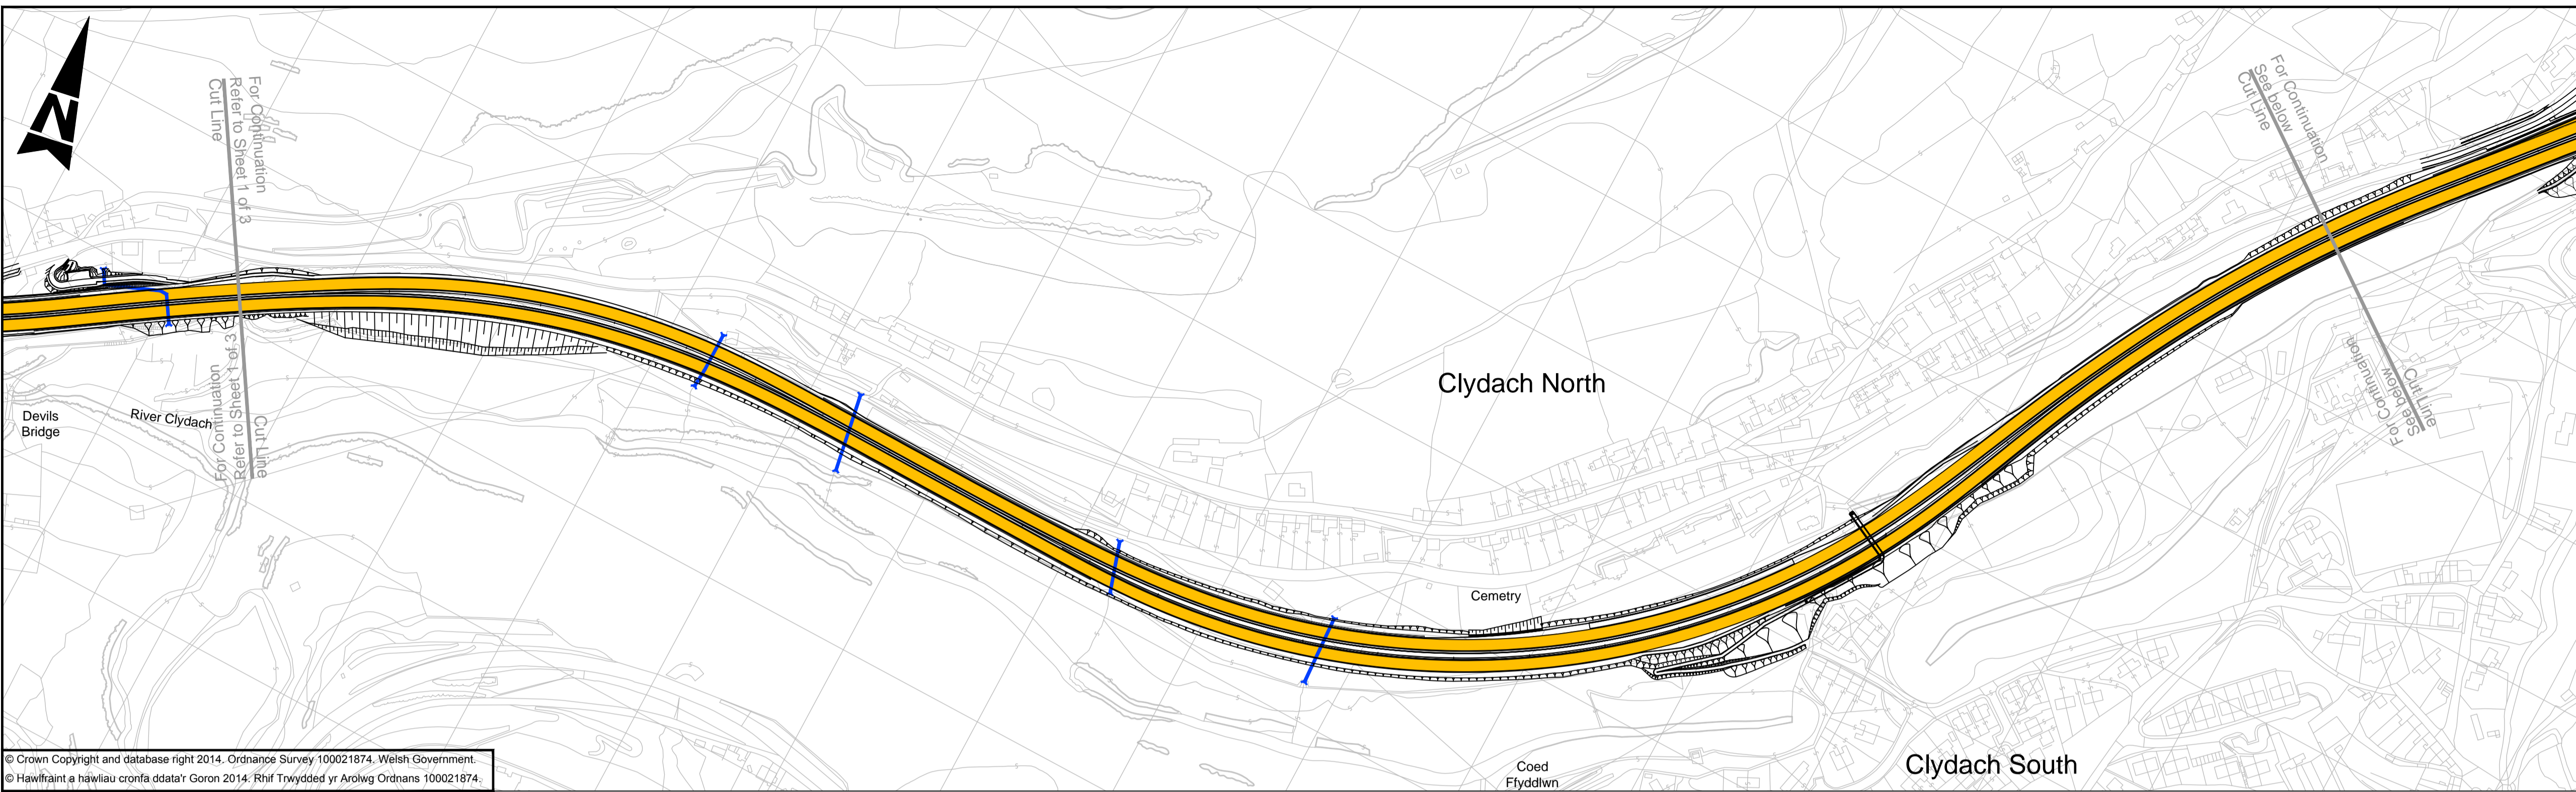


© Crown Copyright and database right 2014. Ordnance Survey 100021874. Welsh Government.
© Hawffraint a hawliau cronfa ddata'r Goron 2014. Rhif Trwydded yr Arolwg Ordnans 100021874.


PLAN
Scale 1:2500

NOTES:
1. To be read in conjunction with Document No. A465HOV2-CH2-HAC-01_ML-DO-D-0025.


LEGEND:
50 mph speed limit extents

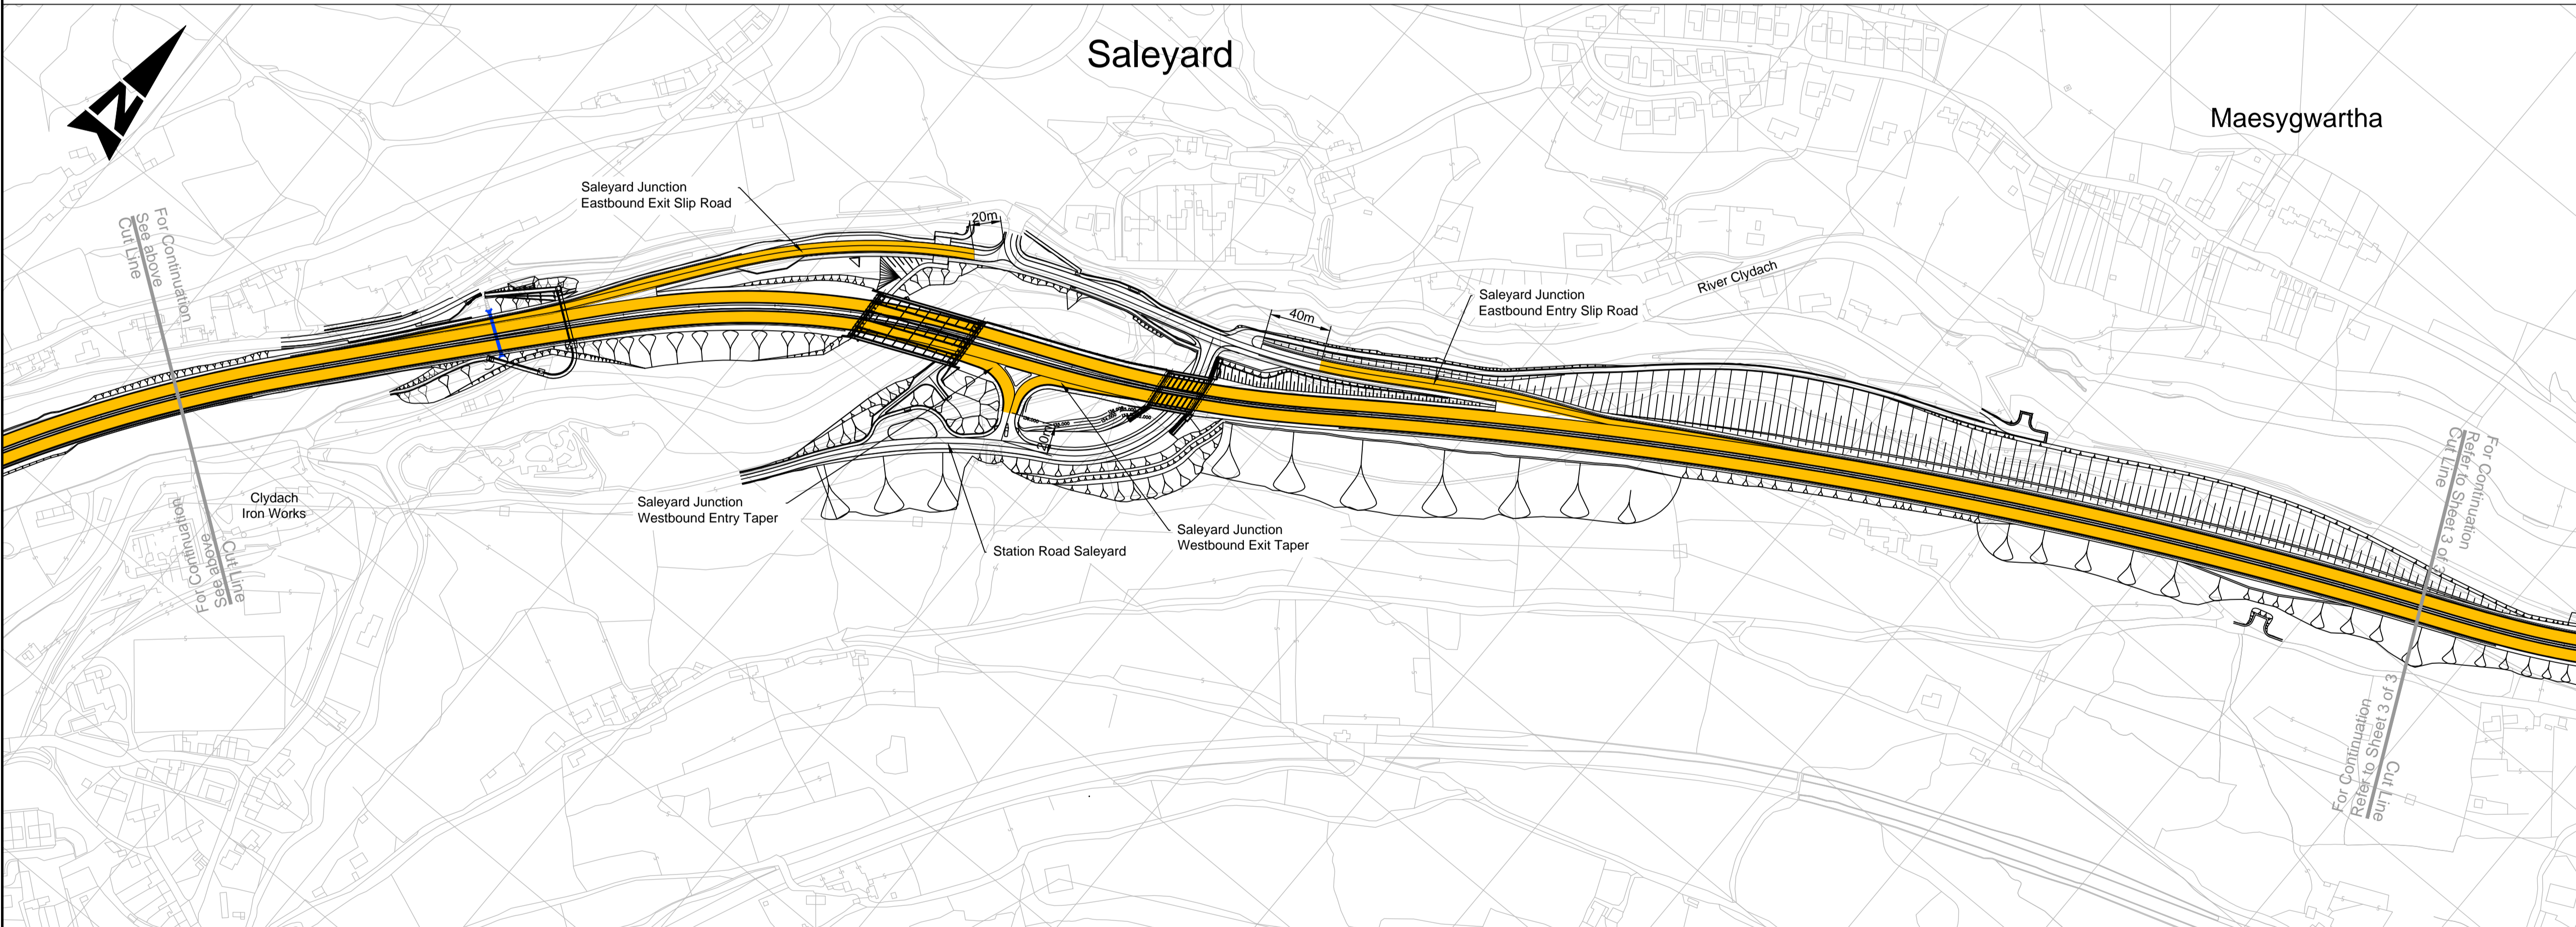

PLAN
Scale 1:2500

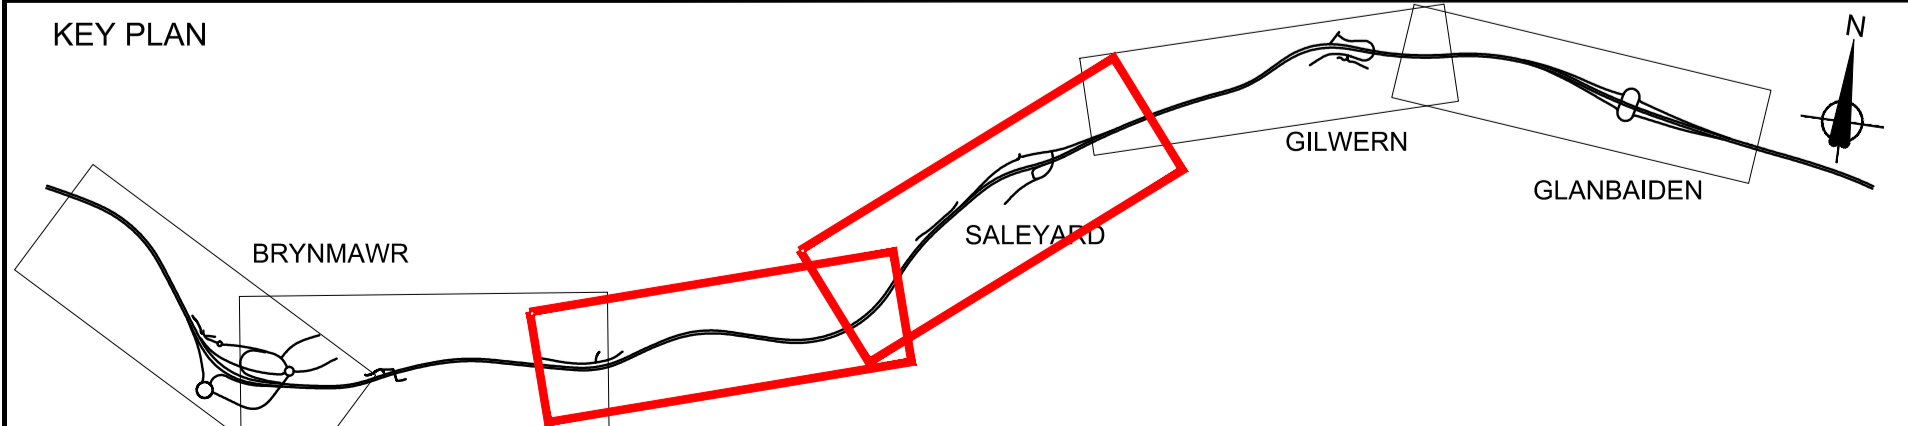

Rev	Description	By	Date	Chkd	App
P01	For information	LG	23/05/19	HA	SR

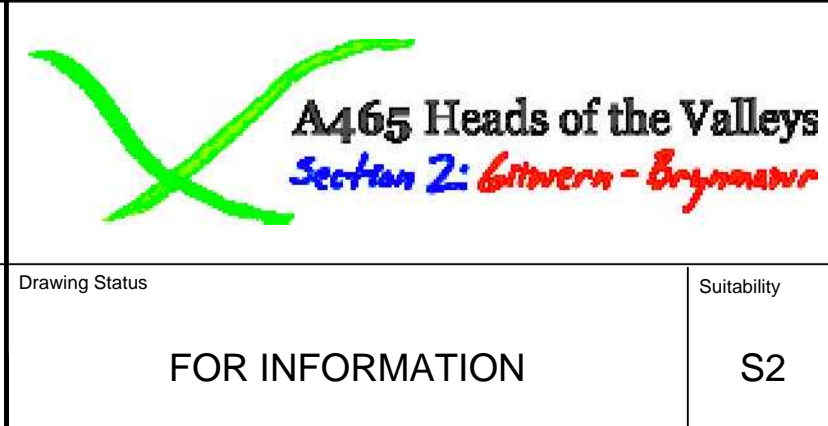

Drawing Title PERMANENT TRAFFIC RESTRICTIONS IMPOSITION OF 50MPH SPEED LIMIT SHEET 2 OF 3					
Scale 1:2500	Designed / Drawn LG	Checked HA	Approved SR	Authorised PS	
Original Size A1	Date 22/05/19	Date 22/05/19	Date 22/05/19	Date 23/05/19	
Drawing number A465HOV2-CH2-HAC-01_ML-DR-D-0002					Revision P01

Plotted: May 24, 2019 - 3:03pm by: ALBERTO H