



100
Millimetres
0 10
DO NOT SCALE

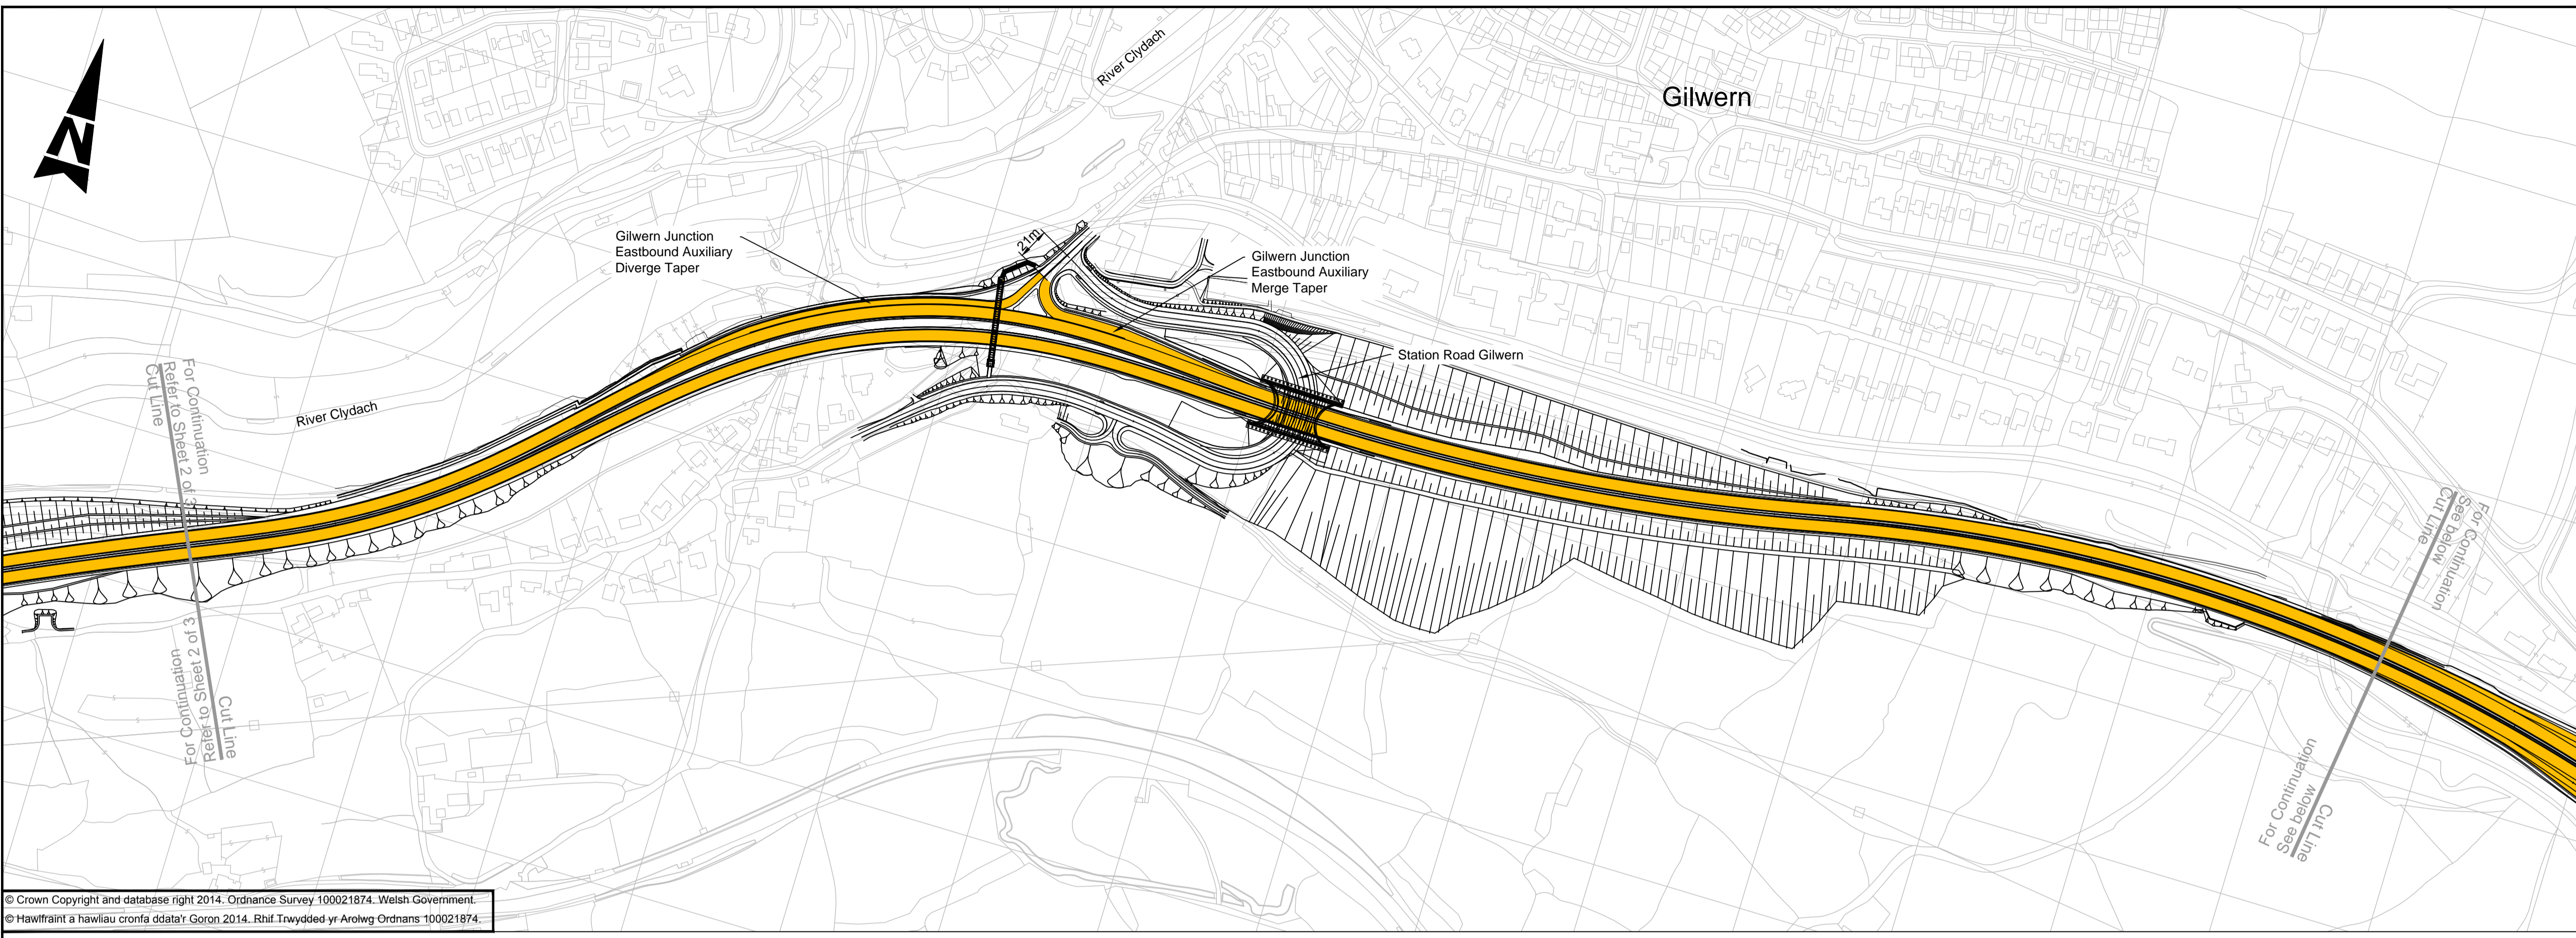


PLAN
Scale 1:2500

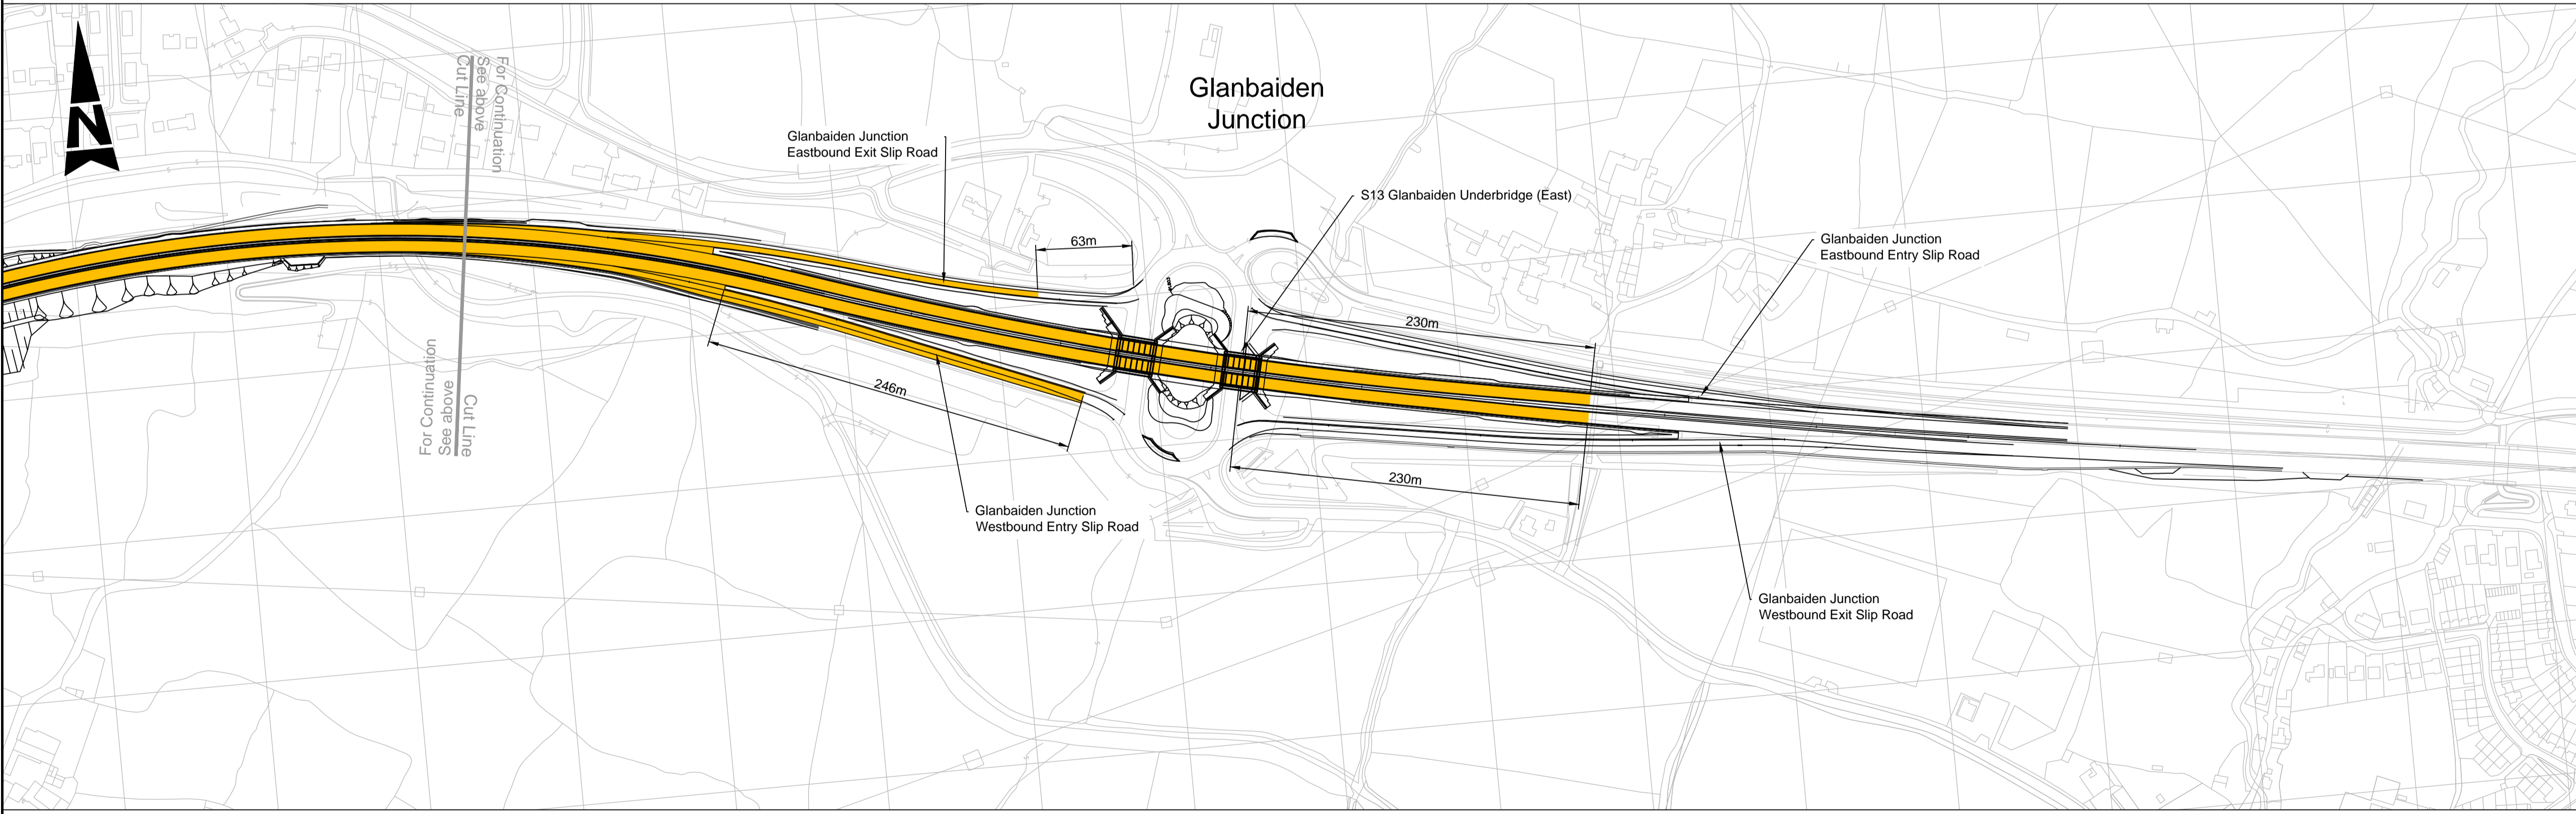


PLAN
Scale 1:2500

NOTES:
1. To be read in conjunction with Document No. A465HOV2-CH2-HAC-01_ML-DO-D-0025.

LEGEND:
50 mph speed limit extents

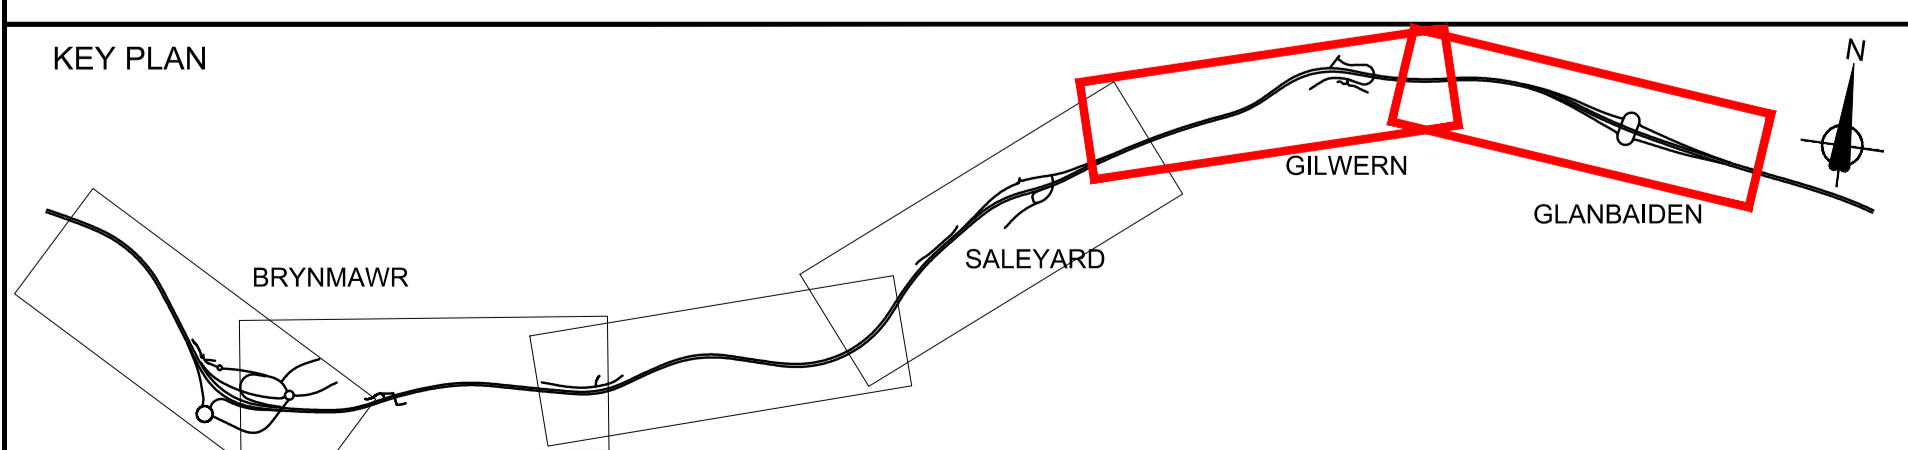

Rev	Description	By	Date	Chkd	App
P01	For information	LG	23/05/19	HA	SR

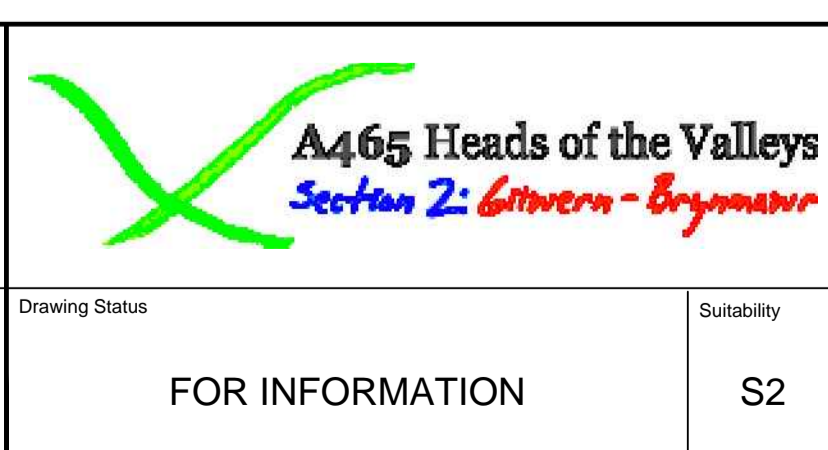

Drawing Title PERMANENT TRAFFIC RESTRICTIONS IMPOSITION OF 50MPH SPEED LIMIT SHEET 3 OF 3					
Scale	1:2500	Designed / Drawn	Checked	Approved	Authorised
Original Size	A1	Date	Date	Date	Date
Drawing number	A465HOV2-CH2-HAC-01_ML-DR-D-0003	22/05/19	22/05/19	22/05/19	23/05/19
Suitability	S2	FOR INFORMATION			Revision
					P01

Plotted: May 24, 2019 - 3:05pm by: ALBERTO H