


Key Plan - Not to Scale

General Layout of Re-aligned Junction - Scale 1 to 100

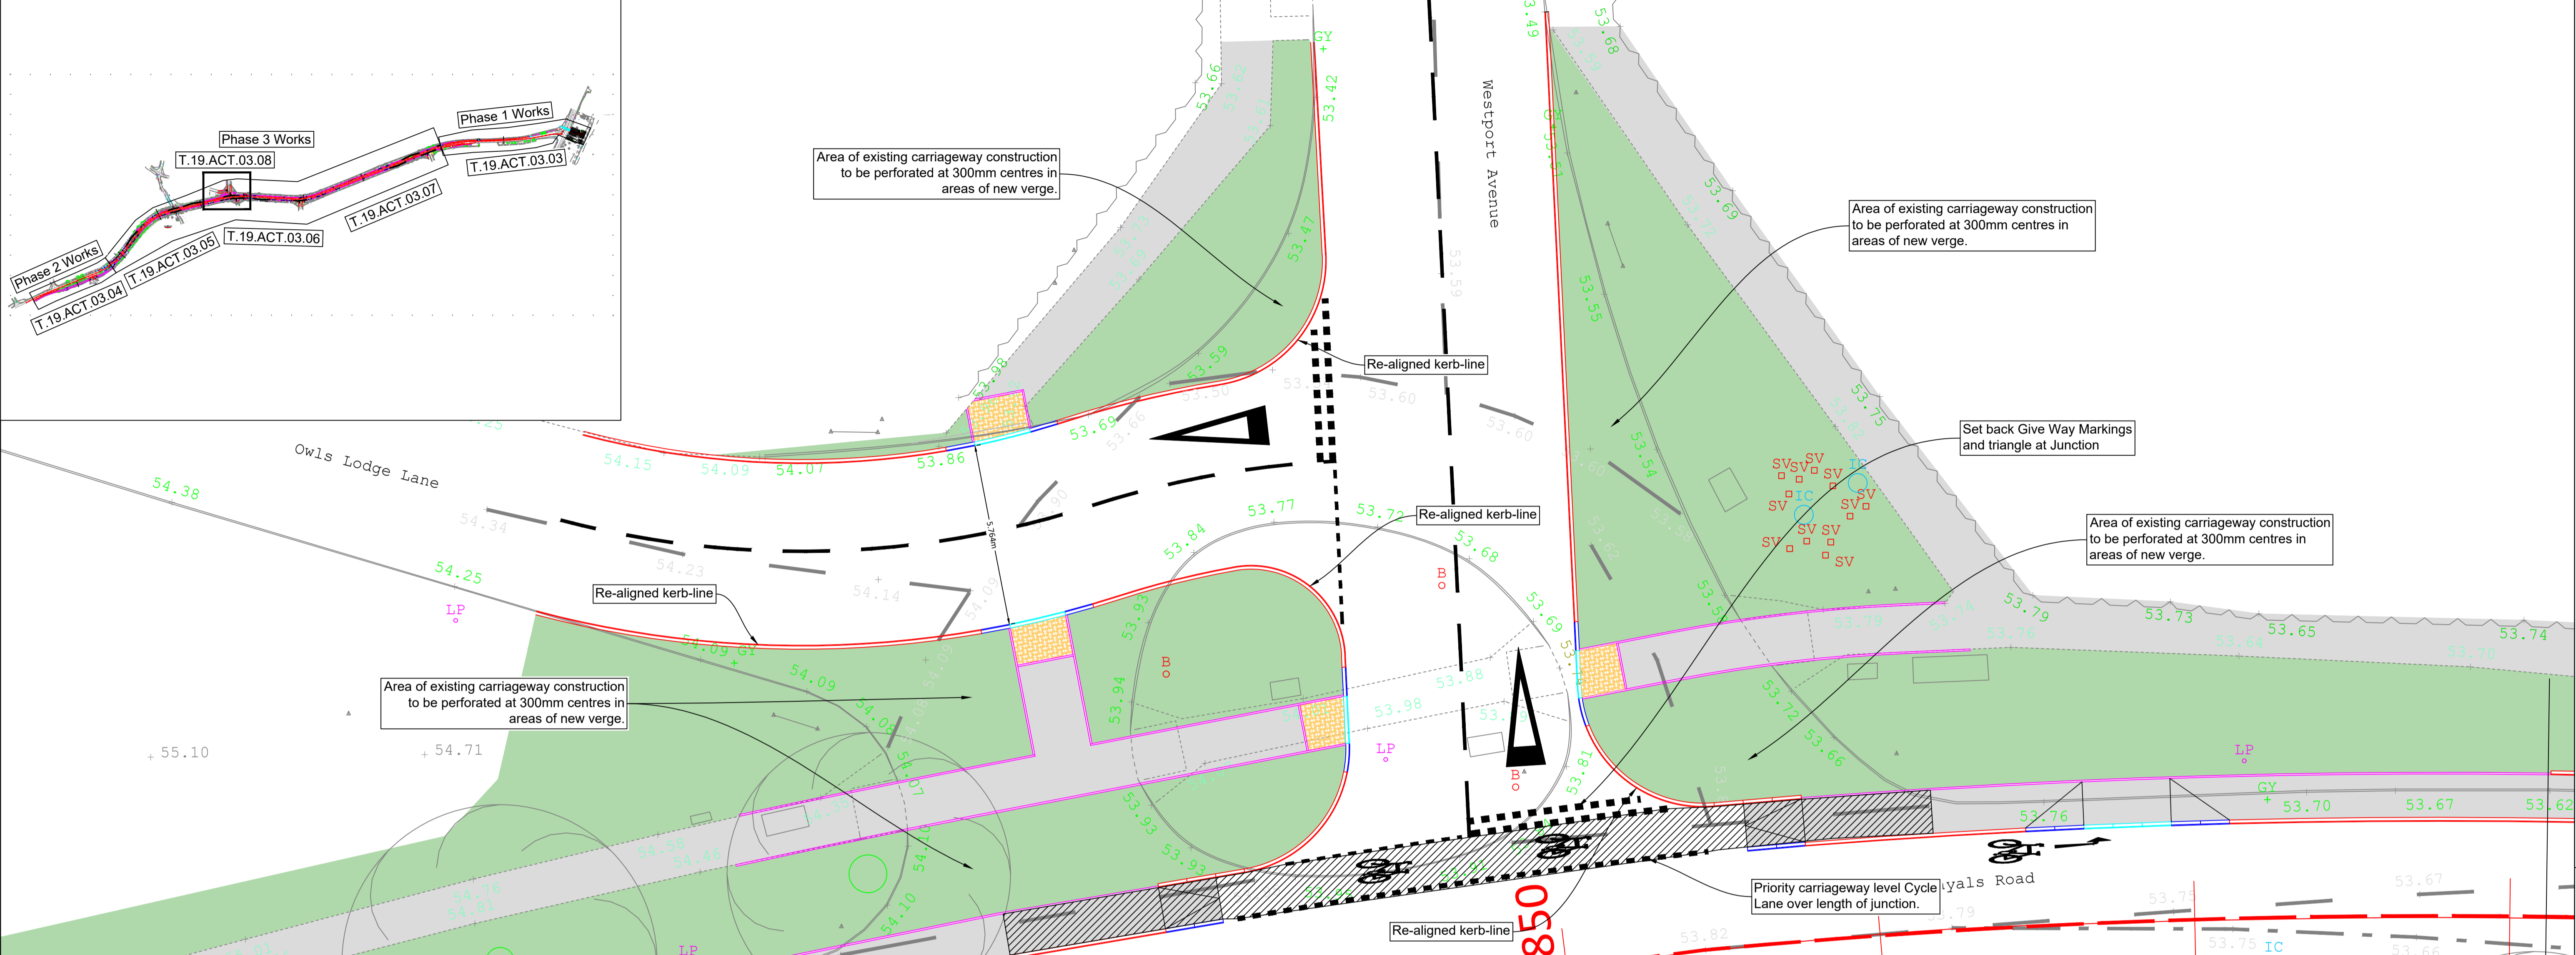

- NOTES**
- THIS IS A CAD DRAWING AND SHOULD NOT BE AMENDED BY HAND.
  - All dimensions in millimeters unless otherwise stated.
  - ©Hawlfraint y Goron a hawliau cronfa ddata 2016 Yr Arolwg Ordnans 100023509.  
©Crown Copyright and database rights 2016 Ordnance Survey 100023509.
  - Any errors or omissions to be reported to the Designer.

Rev	Date	Details	Dr	Ch	Ap
A	Nov/20	Chainage added	NH	AF	MT

<b>A1</b>		<b>I'W ADEILADU - CONSTRUCTION</b>	
Dyluniwyd Drawn	NH	Tittl Title	Active Travel 2020-21
Archwiliwyd Checked	AAF		Mayals Road Cycle Provision Phase 3B
Cymeradwywyd Approved	MST		Mayals Road / Westport Avenue Junction Re-alignment
Dyddiad Date	August 2020		General Arrangement
Graddfa Scale	As Shown		

**CYFARWYDDIAETH LLEOEDD**  
**DIRECTORATE OF PLACE**

STUART DAVIES B.Eng., C.Eng., M.I.C.E., MBA  
PENNAETH PRIFYRDD A CHLUDIANT  
HEAD OF HIGHWAYS & TRANSPORTATION

Rhif y Dyluniad Drawing No

**T.19.ACT.03.08**

**A**