



C.S. No. 2.

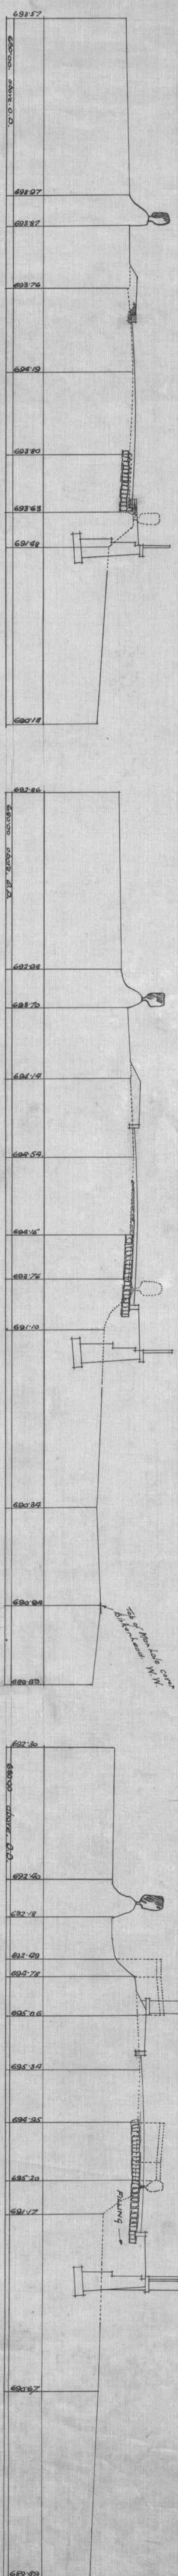


C.S. No. 3.

C.S. No. 4.

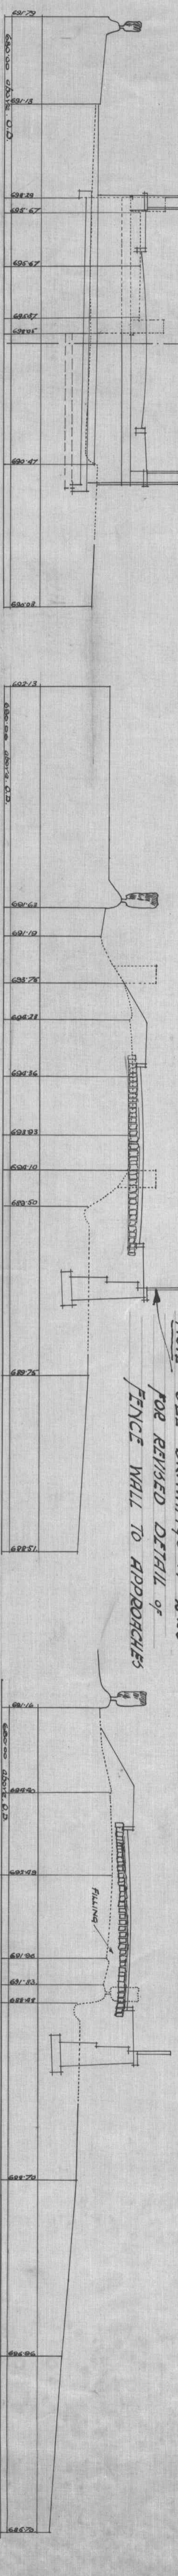


C.S. No. 5.

C.S. No. 6.

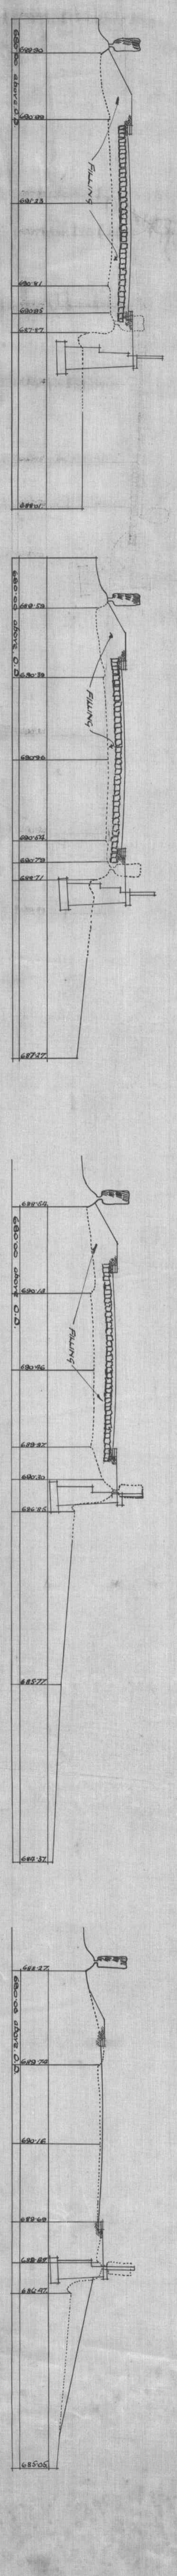

C.S. No. 7.


C.S. No. 8.

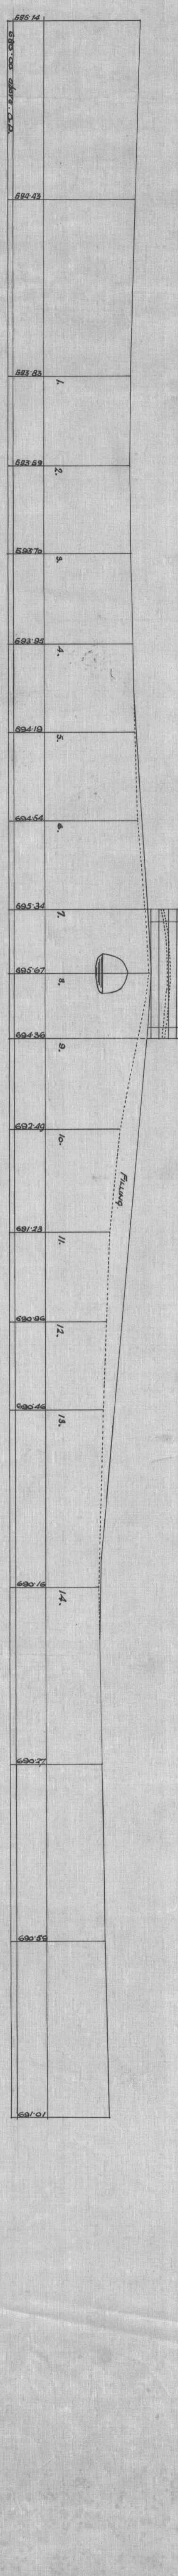

C.S. No. 9.

C.S. No. 10.

C.S. No. 11.

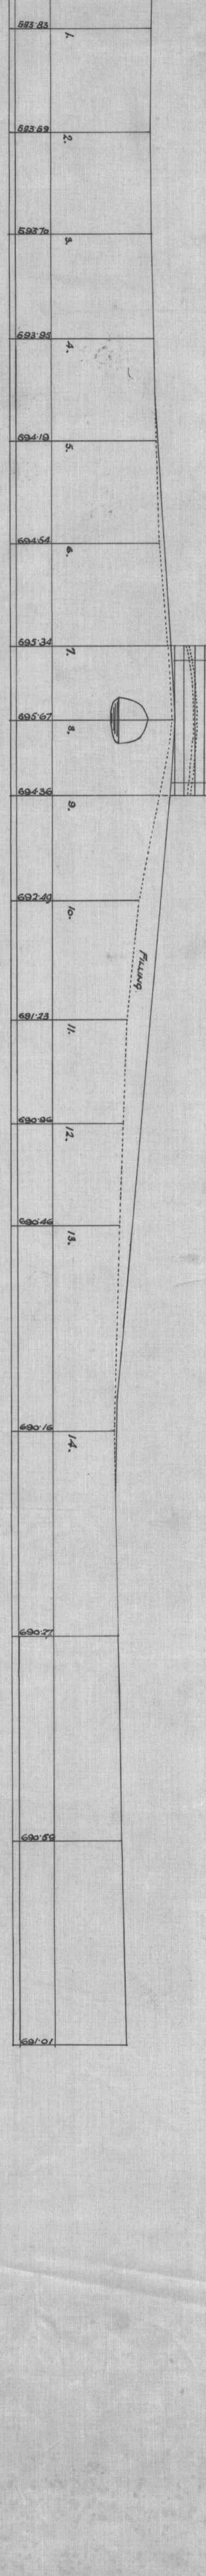

C.S. No. 12.

C.S. No. 13.



C.S. No. 14.



**DENBIGHSHIRE COUNTY COUNCIL.**  
**MAIN ROADS AND BAIDGES DEPARTMENT.**  
**PLAN, SECTION, AND CROSS SECTIONS, OF PROPOSED WIDENING**  
**OF PONT CAGCWN Llanferrars Nr Ruthin**

