

DIM/1

Bespoke drawing for approval

Dimensions (mm):

Width: 859, Height: 953

x-Height: 62.5

Area: 0.82 m²

Scale 1:10

Colours:

1 white on red

Material: BS EN 12899-1:2007

class: 1 no. Steel circular section S275: 7

Structure Details:

1 no. Steel circular section S275:

76.1mm O.D. 3mm thick

Support length: 3653 mm

Passively safe to BS EN 12767:2007

BS EN 12899-1:2007 classes:

WL2, TDB5, PL3, PAF1

Mounting height: 1.8m

600 N/m²

Passively safe to BS EN 12767:2007

Aerodynamic force coefficient: 1.27

Planted foundation to BD 94/07:

Soil type: good

Depth of soft fill: 100 mm

Height of footing: 800 mm

Diameter of footing: 100 mm

Designer ianmills

Date printed: 06-10-16

THE DESIGN OF THIS TRAFFIC
SIGN CONFORMS TO:

BS EN 12899-1:2007

Declaration Of Conformity

Certificate No 0086-CPR597939

WELSH GOVERNMENT

TRANSPORT


NO: 9A964972-005/16


Drawing No

SignPlot v3.30

Cyngor Sir Powys County Council



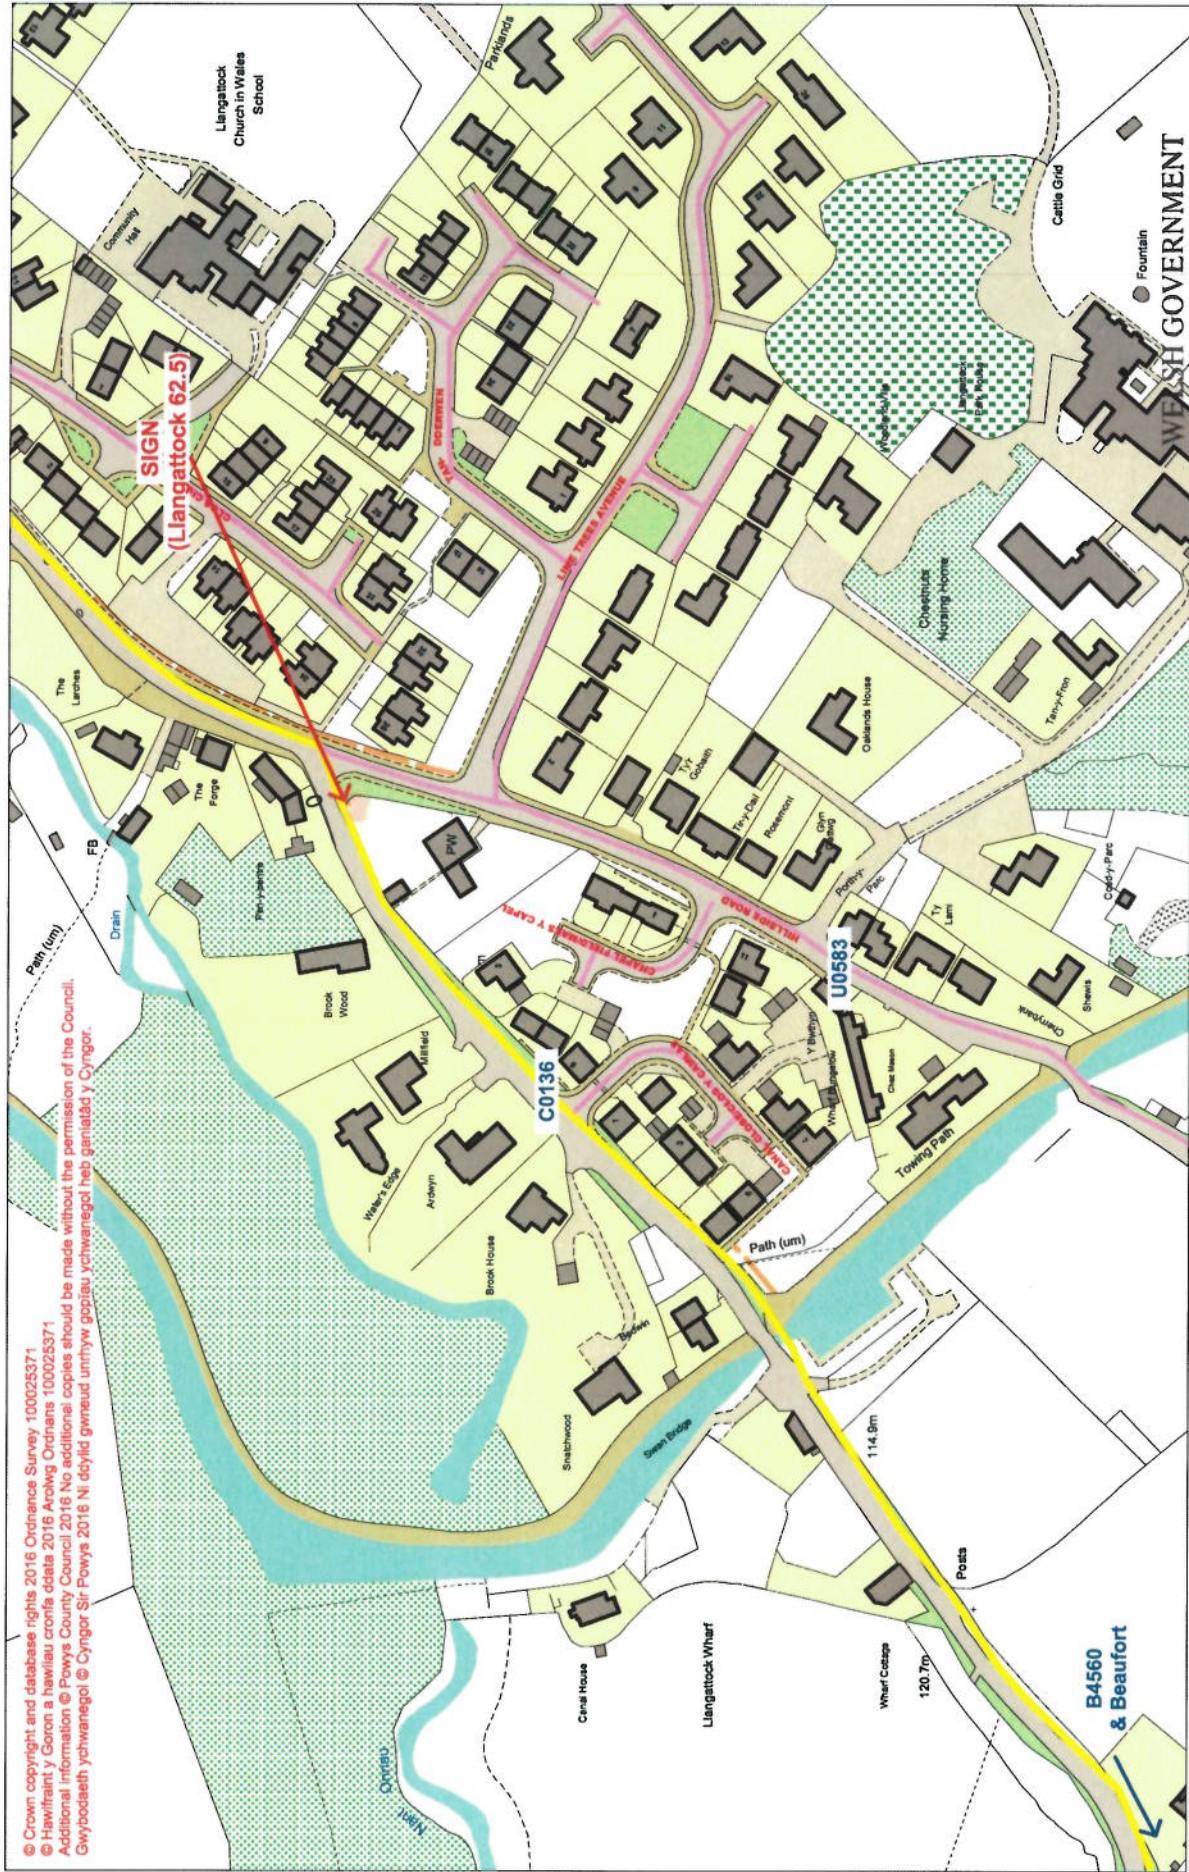

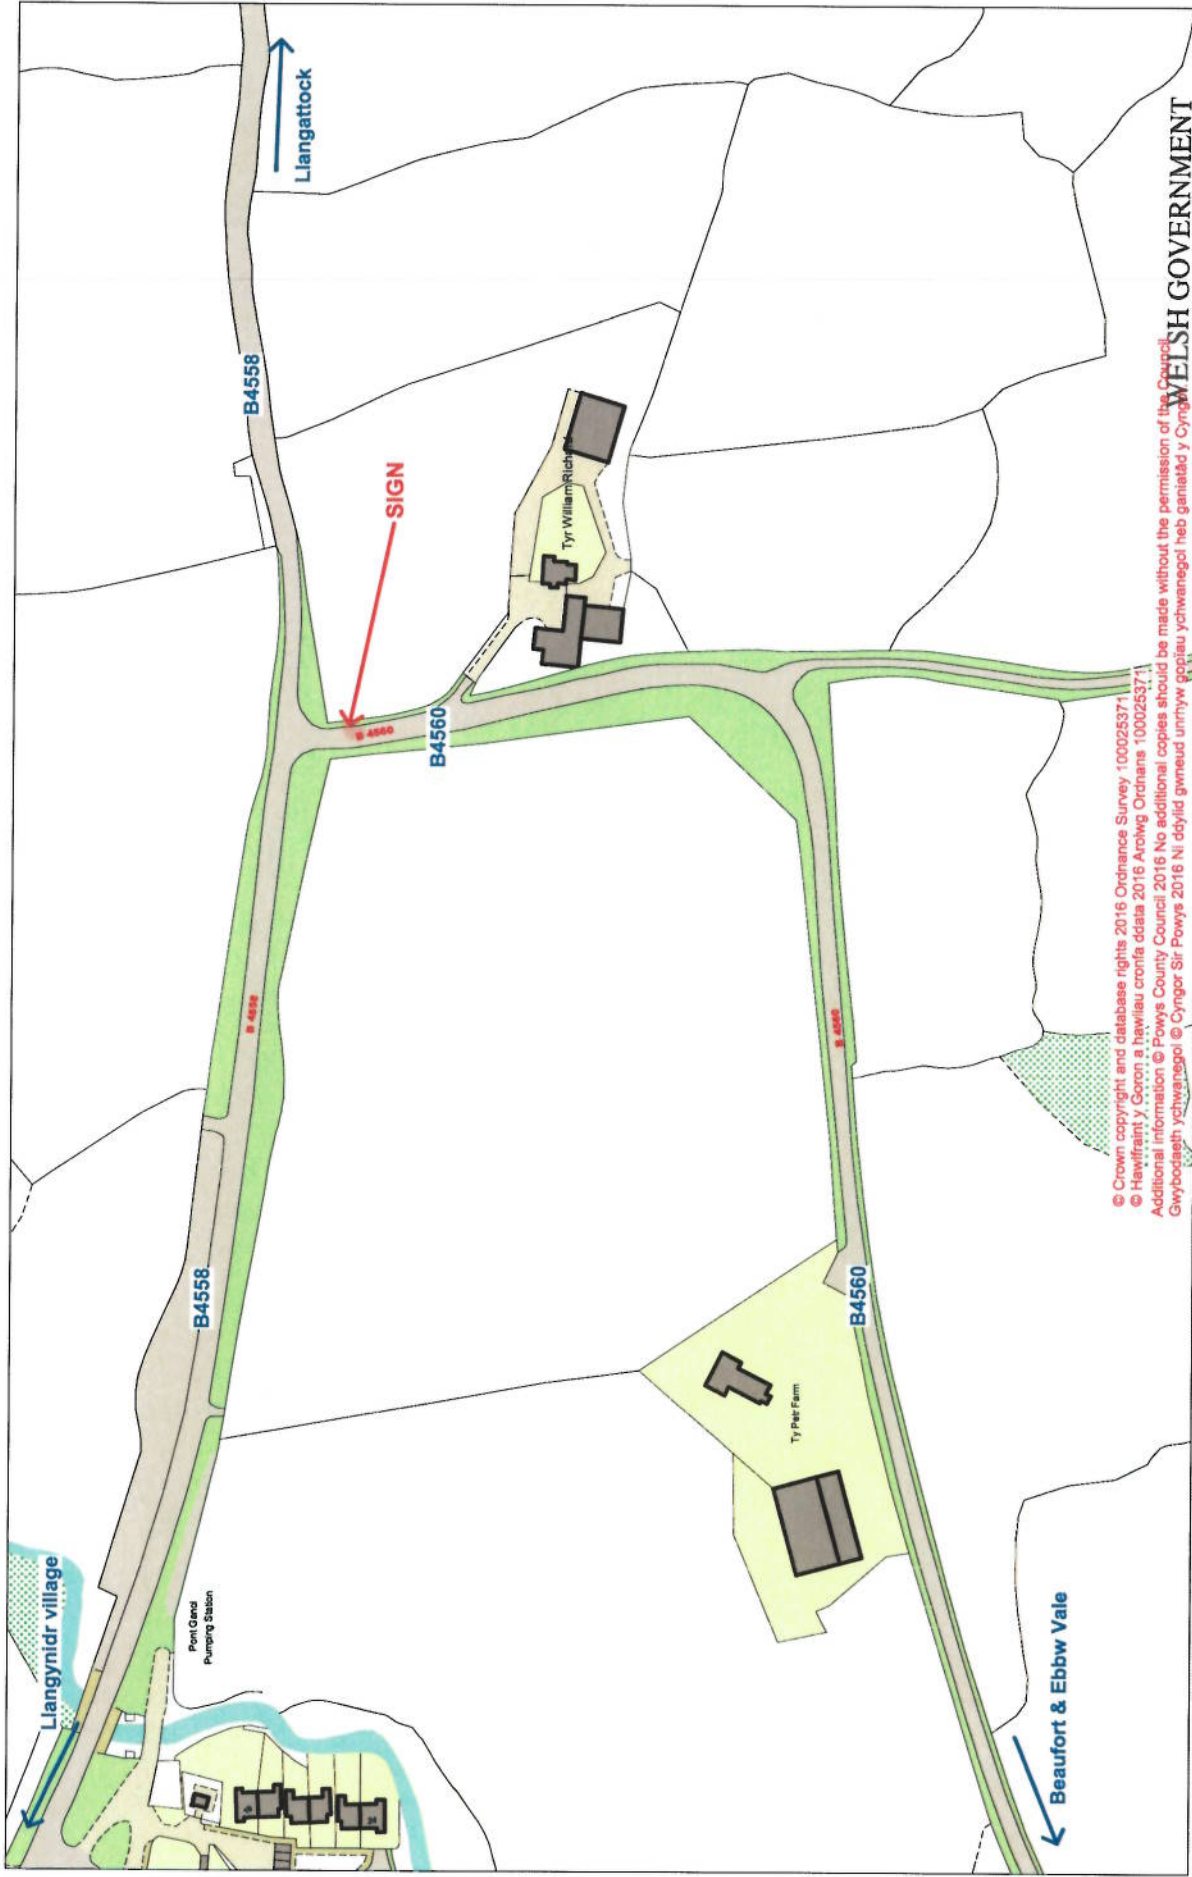

© Crown copyright and database rights 2016 Ordnance Survey 100025371
 © Hawffraint y Goron a hawliau cronfa ddata 2016 Arrolwg Ordians 100025371
 Additional information © Powys County Council 2016 No additional copies should be made without the permission of the Council
 Gwybodaeth ychwanegol © Cyngor Sir Powys 2016 Ni ddylid gomeud unrhyw gopiau ychwanegol heb ganiatâd y Cyngor