


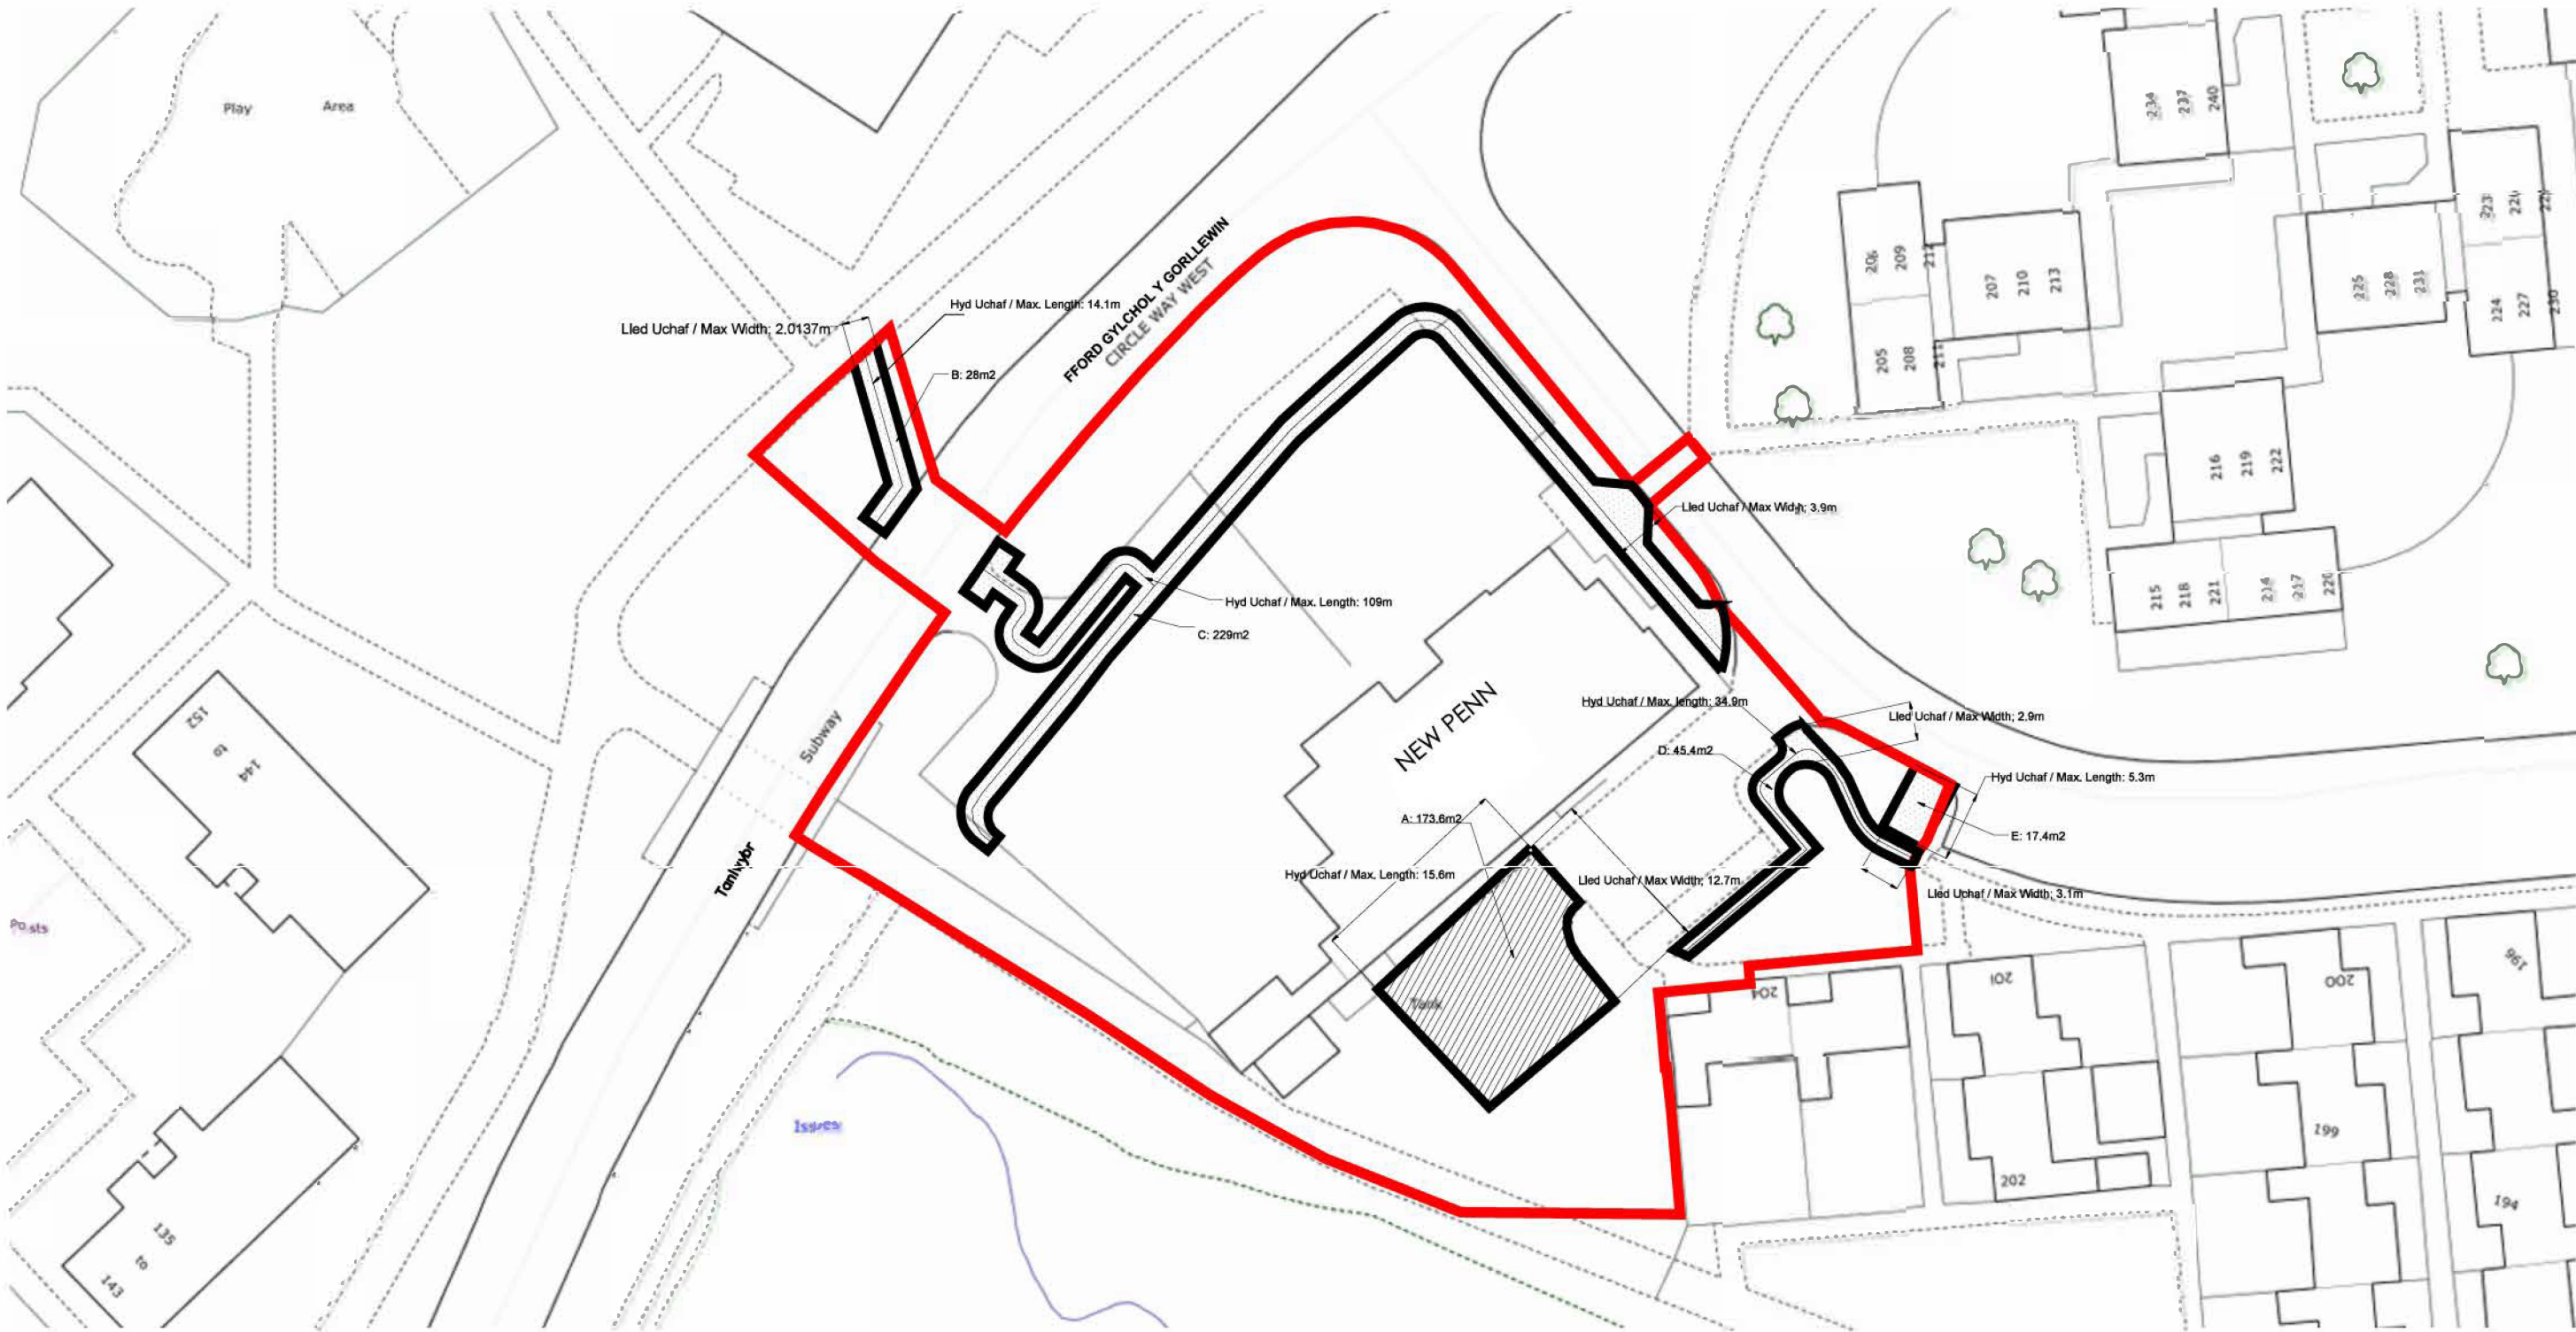

Mae Gweinidogion Cymru yn ardystio drwy hyn mai hwn yw'r plan y cyfeirir ato yng Ngorchymyn Cau Priffyrdd
(Tafarn New Penn, 204A Brynfedw, Llanedern, Caerdydd, CF23 9PW) 2025
Rhif y Ffeil: qA2229128

The Welsh Ministers hereby certify that this is the plan referred to in
The Stopping Up Of Highways (The New Penn, 204A Brynfedw, Llanedeyrn, Cardiff, CF23 9PW)
Order 2025
File No: qA2229128


Dyddiedig / Dated: 1 Mai 2025 / 1 May 2025

Nicci Hunter
Arweinydd y Tîm Busnes / Business Team Leader
Trafnidiaeth / Transport
Llywodraeth Cymru / Welsh Government

ALLWEDD/ KEY

-  Ffin y safle / Site Boundary
-  Priffordd yn cael ei chau / Highway to be stopped up
-  Priffordd newydd / New highway

Gogledd/ North

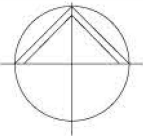

Scale / Graddfa @ 1:500

22007 (SK) 195 Cynllun Gorchymyn/ Order Plan