

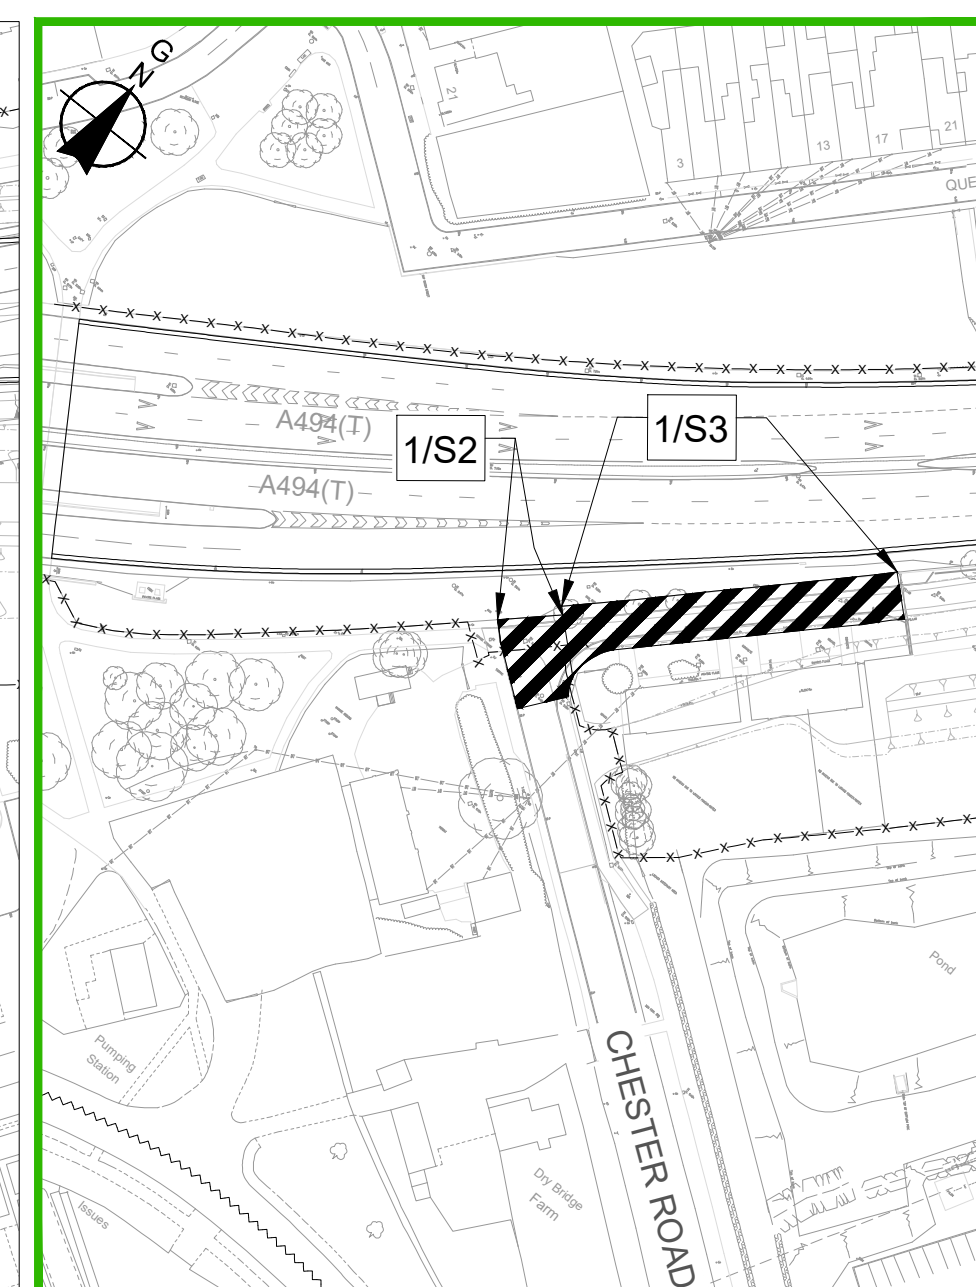


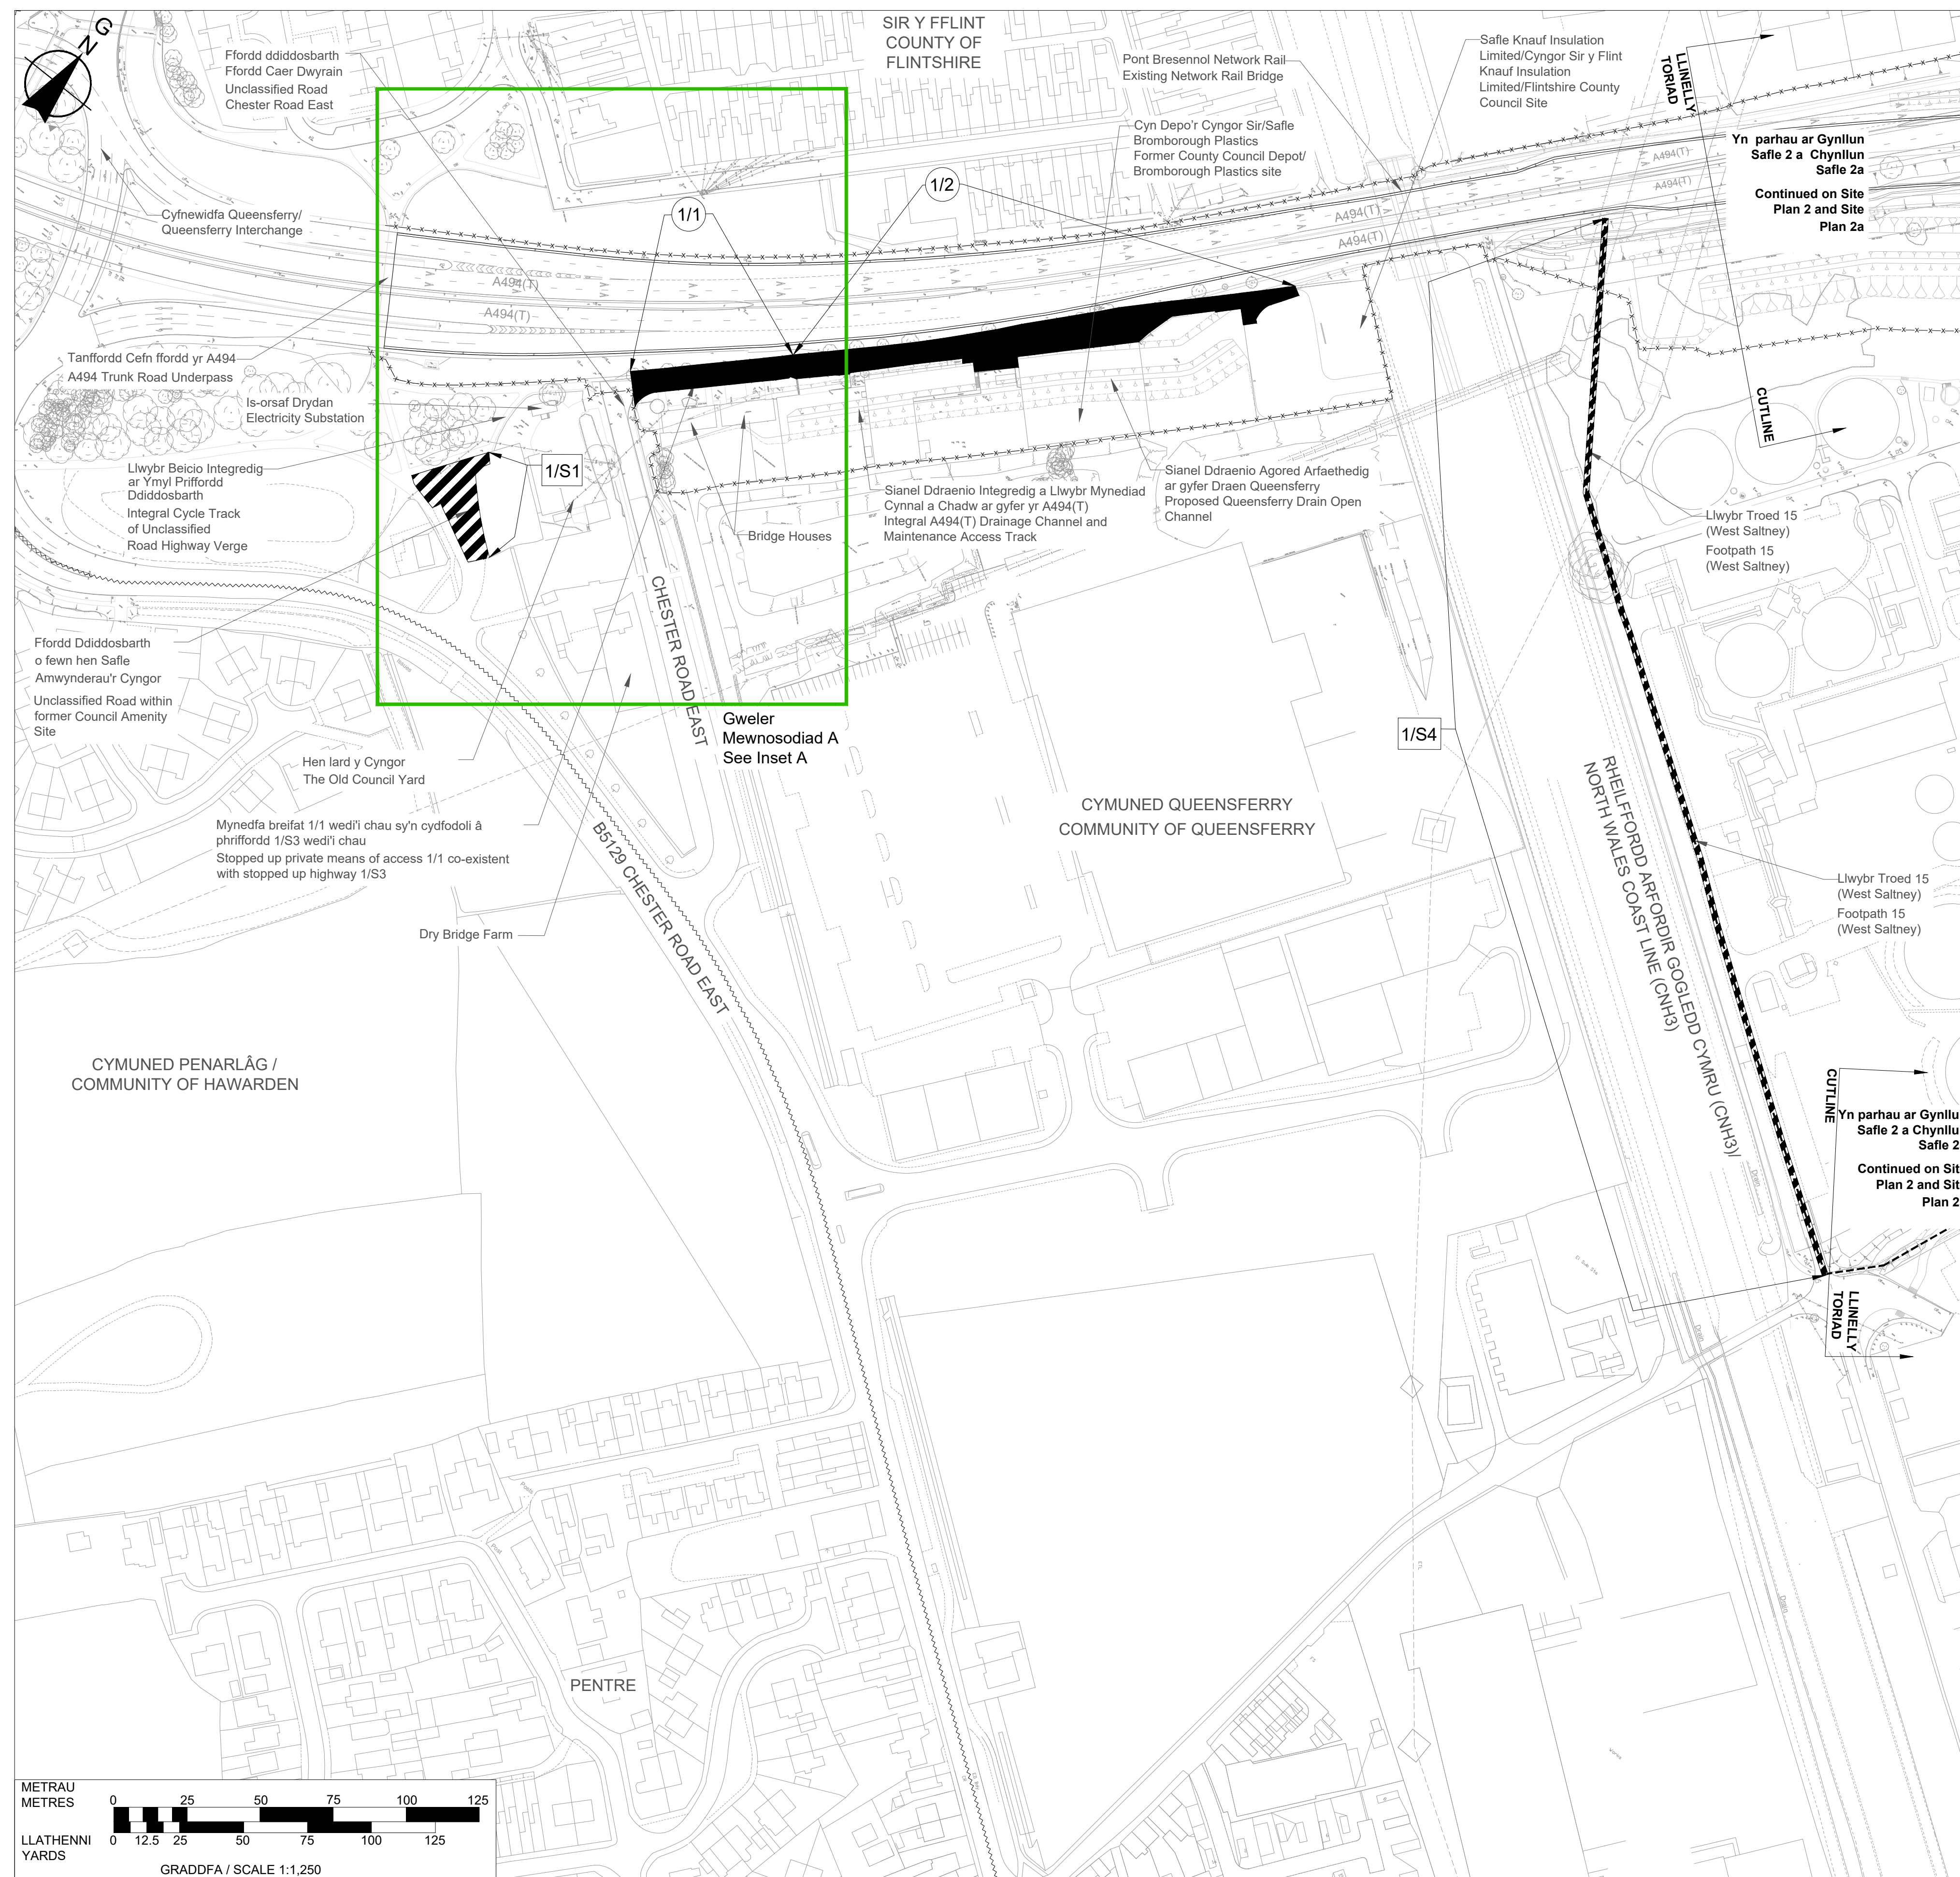

Graddfa Mewnysodiad A 1:1,250
Inset A Scale 1:1,250


CYNLLUN O'R LLEOLIAD LOCATION PLAN

A

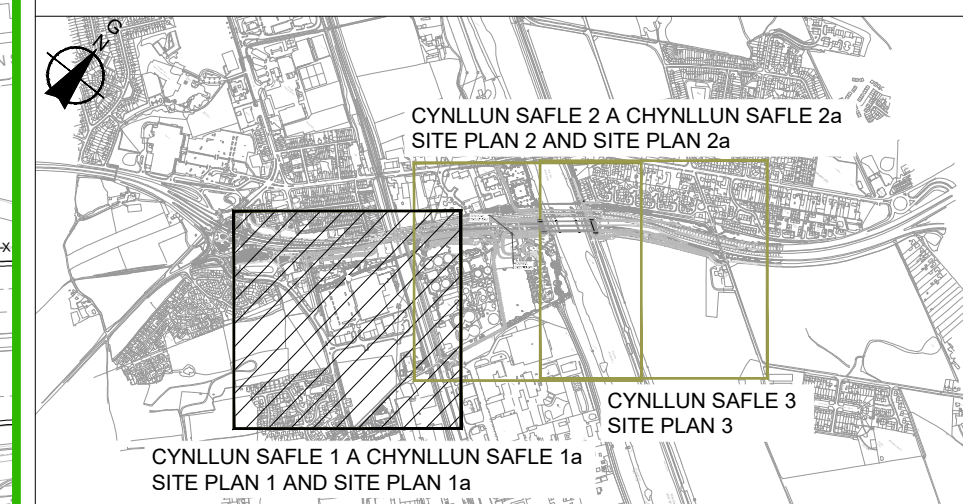


NODIADAU ER GWYBODAETH:
NOTES FOR INFORMATION:

- ~~~~~ Ffin y Cyngor Tref a Chymuned
Town and Community Council Boundary
- x-x-x-x-x-x-x- Ffin Cefnffordd
Trunk Road Boundary
- Hawliau Tramwy Cyhoeddus
Public Right of Way



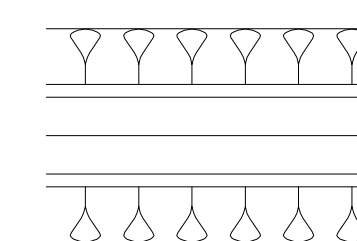


Llwybr y gefnffordd wedi'i
gwella mewn toriad
Route of improved trunk road
in cutting

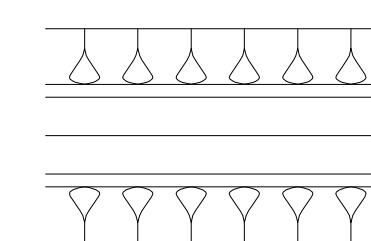

Llwybr y gefnffordd wedi'i
gwella ar arglawdd
Route of improved trunk road
on embankment

ALLWEDD:
KEY:

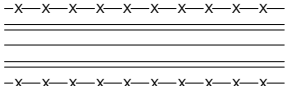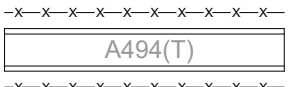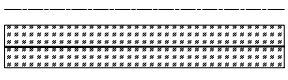- | | |
|---|---|
|  | Llywyr Cefnffordd Newydd
Route of New Trunk Road |
|  | Cefnffordd Bresennol wedi'i Gwella/Ehangu
Improved/Widened Existing Trunk Road |
|  | Llywyr Priffordd Newydd
Route of New Highway |
|  | Priffordd i'w gwella
Highway to be improved |
|  | Priffordd i'w chau
Highway to be stopped up |
|  | Mynedfa breifat newydd
New private means of access |
|  | Mynedfa breifat i'w chau
Private means of access to be stopped up |
|  | Priffordd dros dro
Temporary highway |
|  | Caewyd dros dro
Temporary closure |

GORCHYMYN CEFNFFORDD DOLGELLAU I
FAN I'R DE O BENBEDW (YR A494)
(GWELLIANT CYFNEWIDFA QUEENSFERRY I
GARDEN CITY) (FFYRDD YMYL) 202-

THE DOLGELLAU TO SOUTH OF BIRKENHEAD
TRUNK ROAD (A494) (QUEENSFERRY
INTERCHANGE TO GARDEN CITY
IMPROVEMENT) (SIDE ROADS) ORDER 202-

CYNLLUN SAFLE 1

SITE PLAN 1