
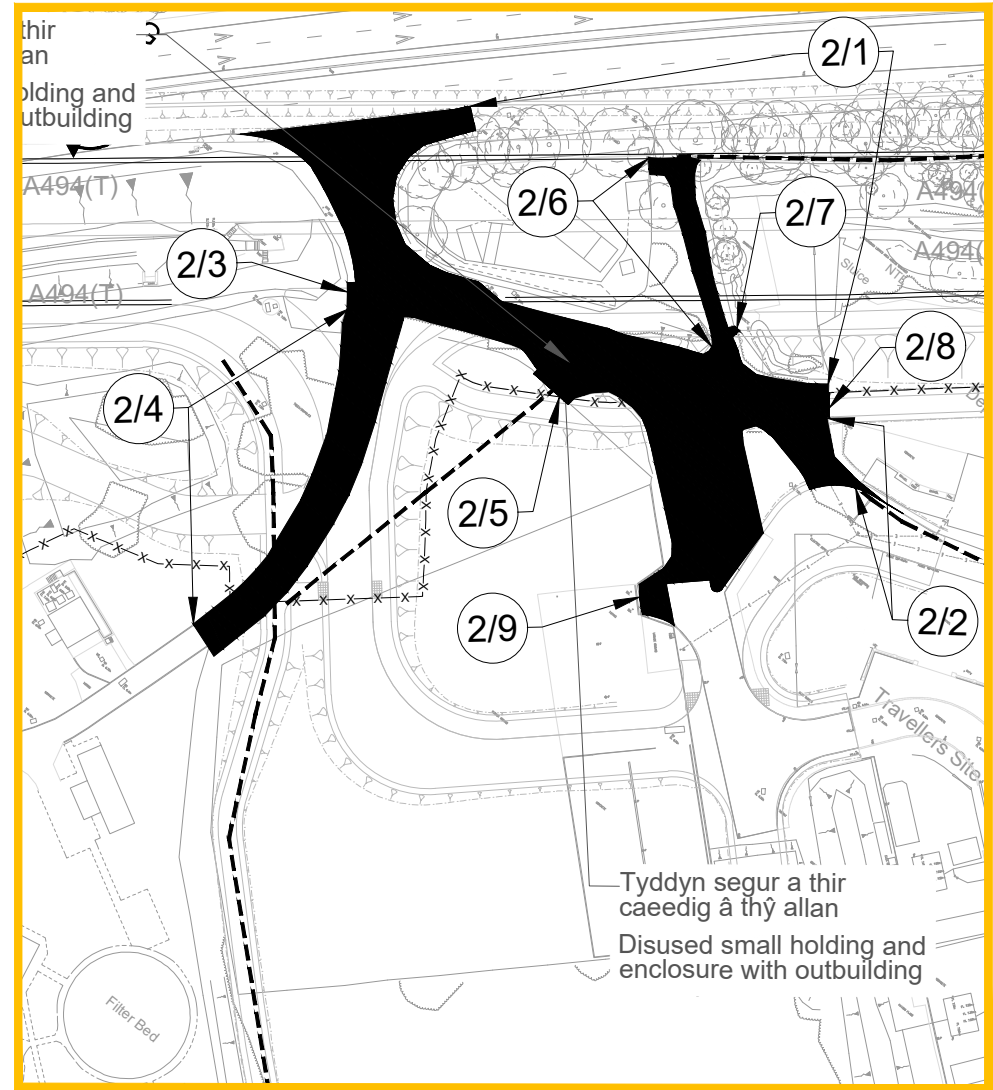


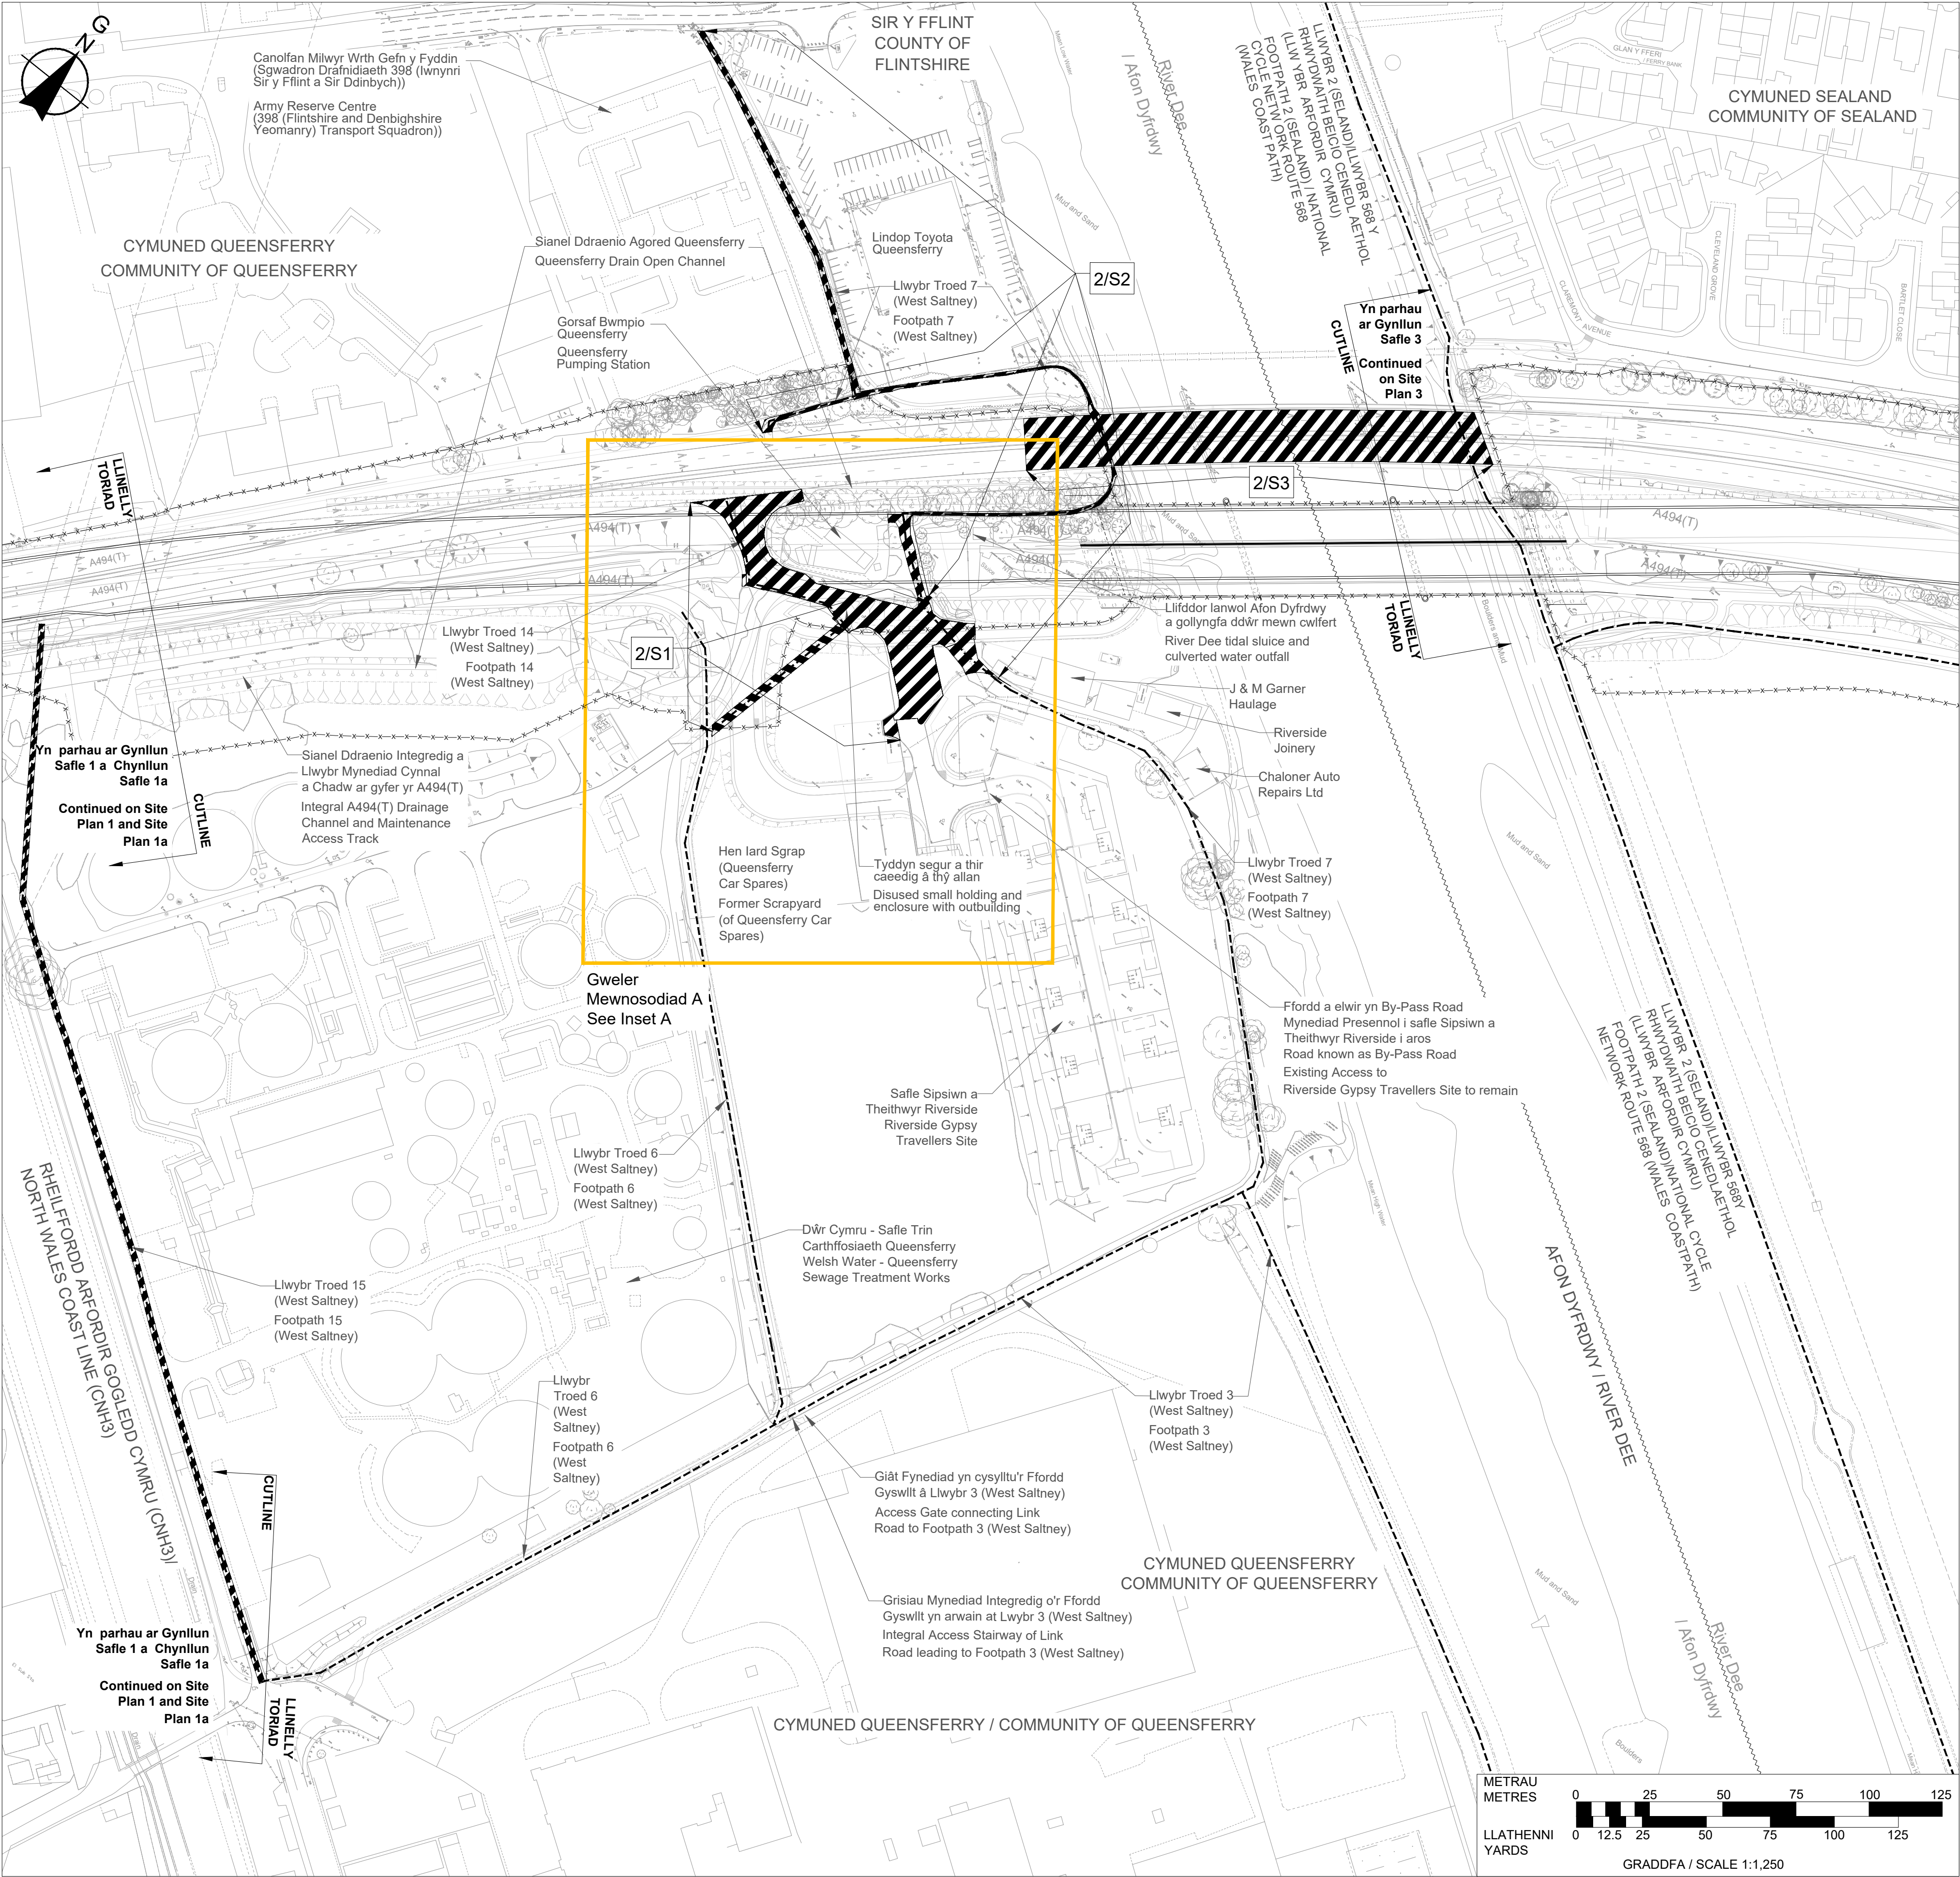

Graddfa Mewnosodiad A 1:1,250
Inset A Scale 1:1,250

CYNNLLUN O'R LLEOLIAD
LOCATION PLAN

CYNNLLUN SAFLE 2 A CHYNNLLUN SAFLE 2a
SITE PLAN 2 AND SITE PLAN 2a

CYNNLLUN SAFLE 1 A CHYNNLLUN SAFLE 1a
SITE PLAN 1 AND SITE PLAN 1a

CYNNLLUN SAFLE 3
SITE PLAN 3

NODIADAU ER GWYBODAETH:
NOTES FOR INFORMATION:

Ffin y Cyngor Tref a Chymuned
Town and Community Council Boundary

-x-x-x-x-x-

Ffin Cefnffordd
Trunk Road Boundary

- - - - -

Hawliau Tramwy Cyhoeddus
Public Right of Way

Llwybr y gefnffordd wedi'i
gwella mewn toriad
Route of improved trunk road
in cutting

Llwybr y gefnffordd wedi'i
gwella ar arglawdd
Route of improved trunk road
on embankment

ALLWEDD:
KEY:

Llwybr Cefnffordd Newydd
Route of New Trunk Road

Cefnffordd Bresennol wedi'i Gwella/Ehangu
Improved/Widened Existing Trunk Road

Llwybr Prifffordd Newydd
Route of New Highway

Prifffordd i'w gwella
Highway to be improved

Prifffordd i'w chau
Highway to be stopped up

Mynedfa breifat newydd
New private means of access

Mynedfa breifat i'w chau
Private means of access to be stopped up

Prifffordd dros dro
Temporary highway

Caewyd dros dro
Temporary closure

GORCHYMYN CEFNFFORDD DOLGELLAU I
FAN I'R DE O BENBEDW (YR A494)
(GWELLIANT CYFNEWIDFA QUEENSFERRY I
GARDEN CITY) (FFYRDD YMYL) 202-

THE DOLGELLAU TO SOUTH OF BIRKENHEAD
TRUNK ROAD (A494) (QUEENSFERRY
INTERCHANGE TO GARDEN CITY
IMPROVEMENT) (SIDE ROADS) ORDER 202-

CYNNLLUN SAFLE 2

SITE PLAN 2

© Hawlfraint y Goron a hawl cronfa ddata (2025)
Arolwg Ordans AC0000808122

© Crown copyright and database right (2025)
Ordnance Survey AC0000808122