

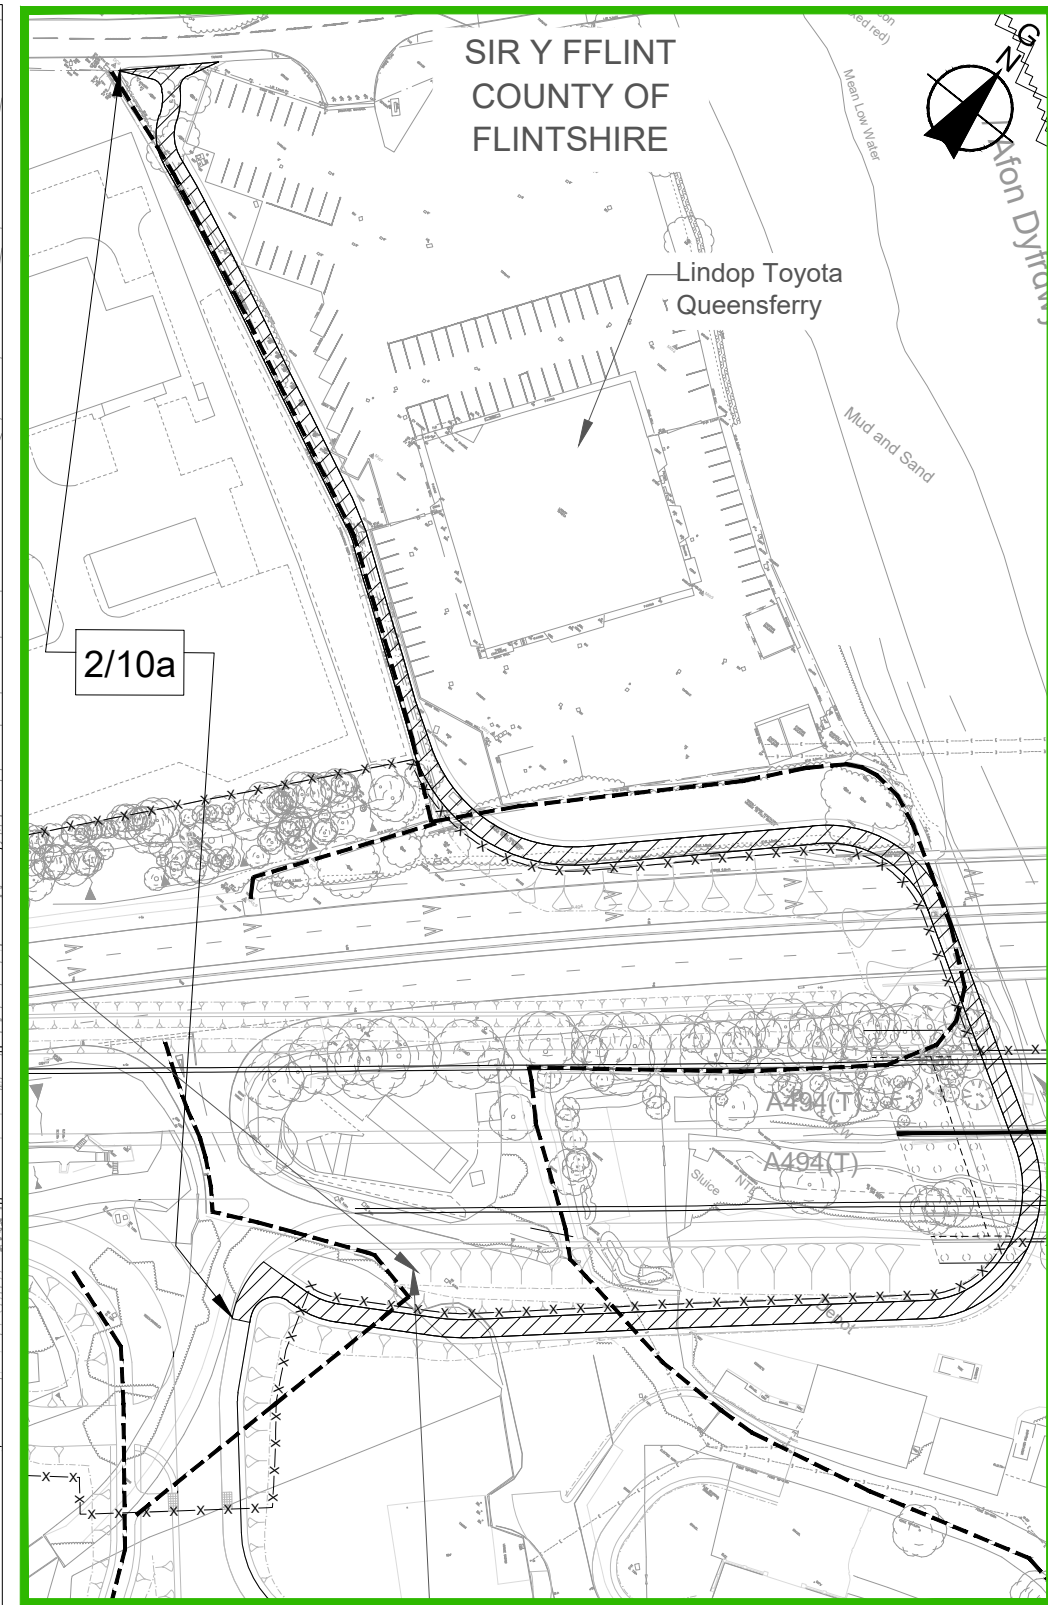


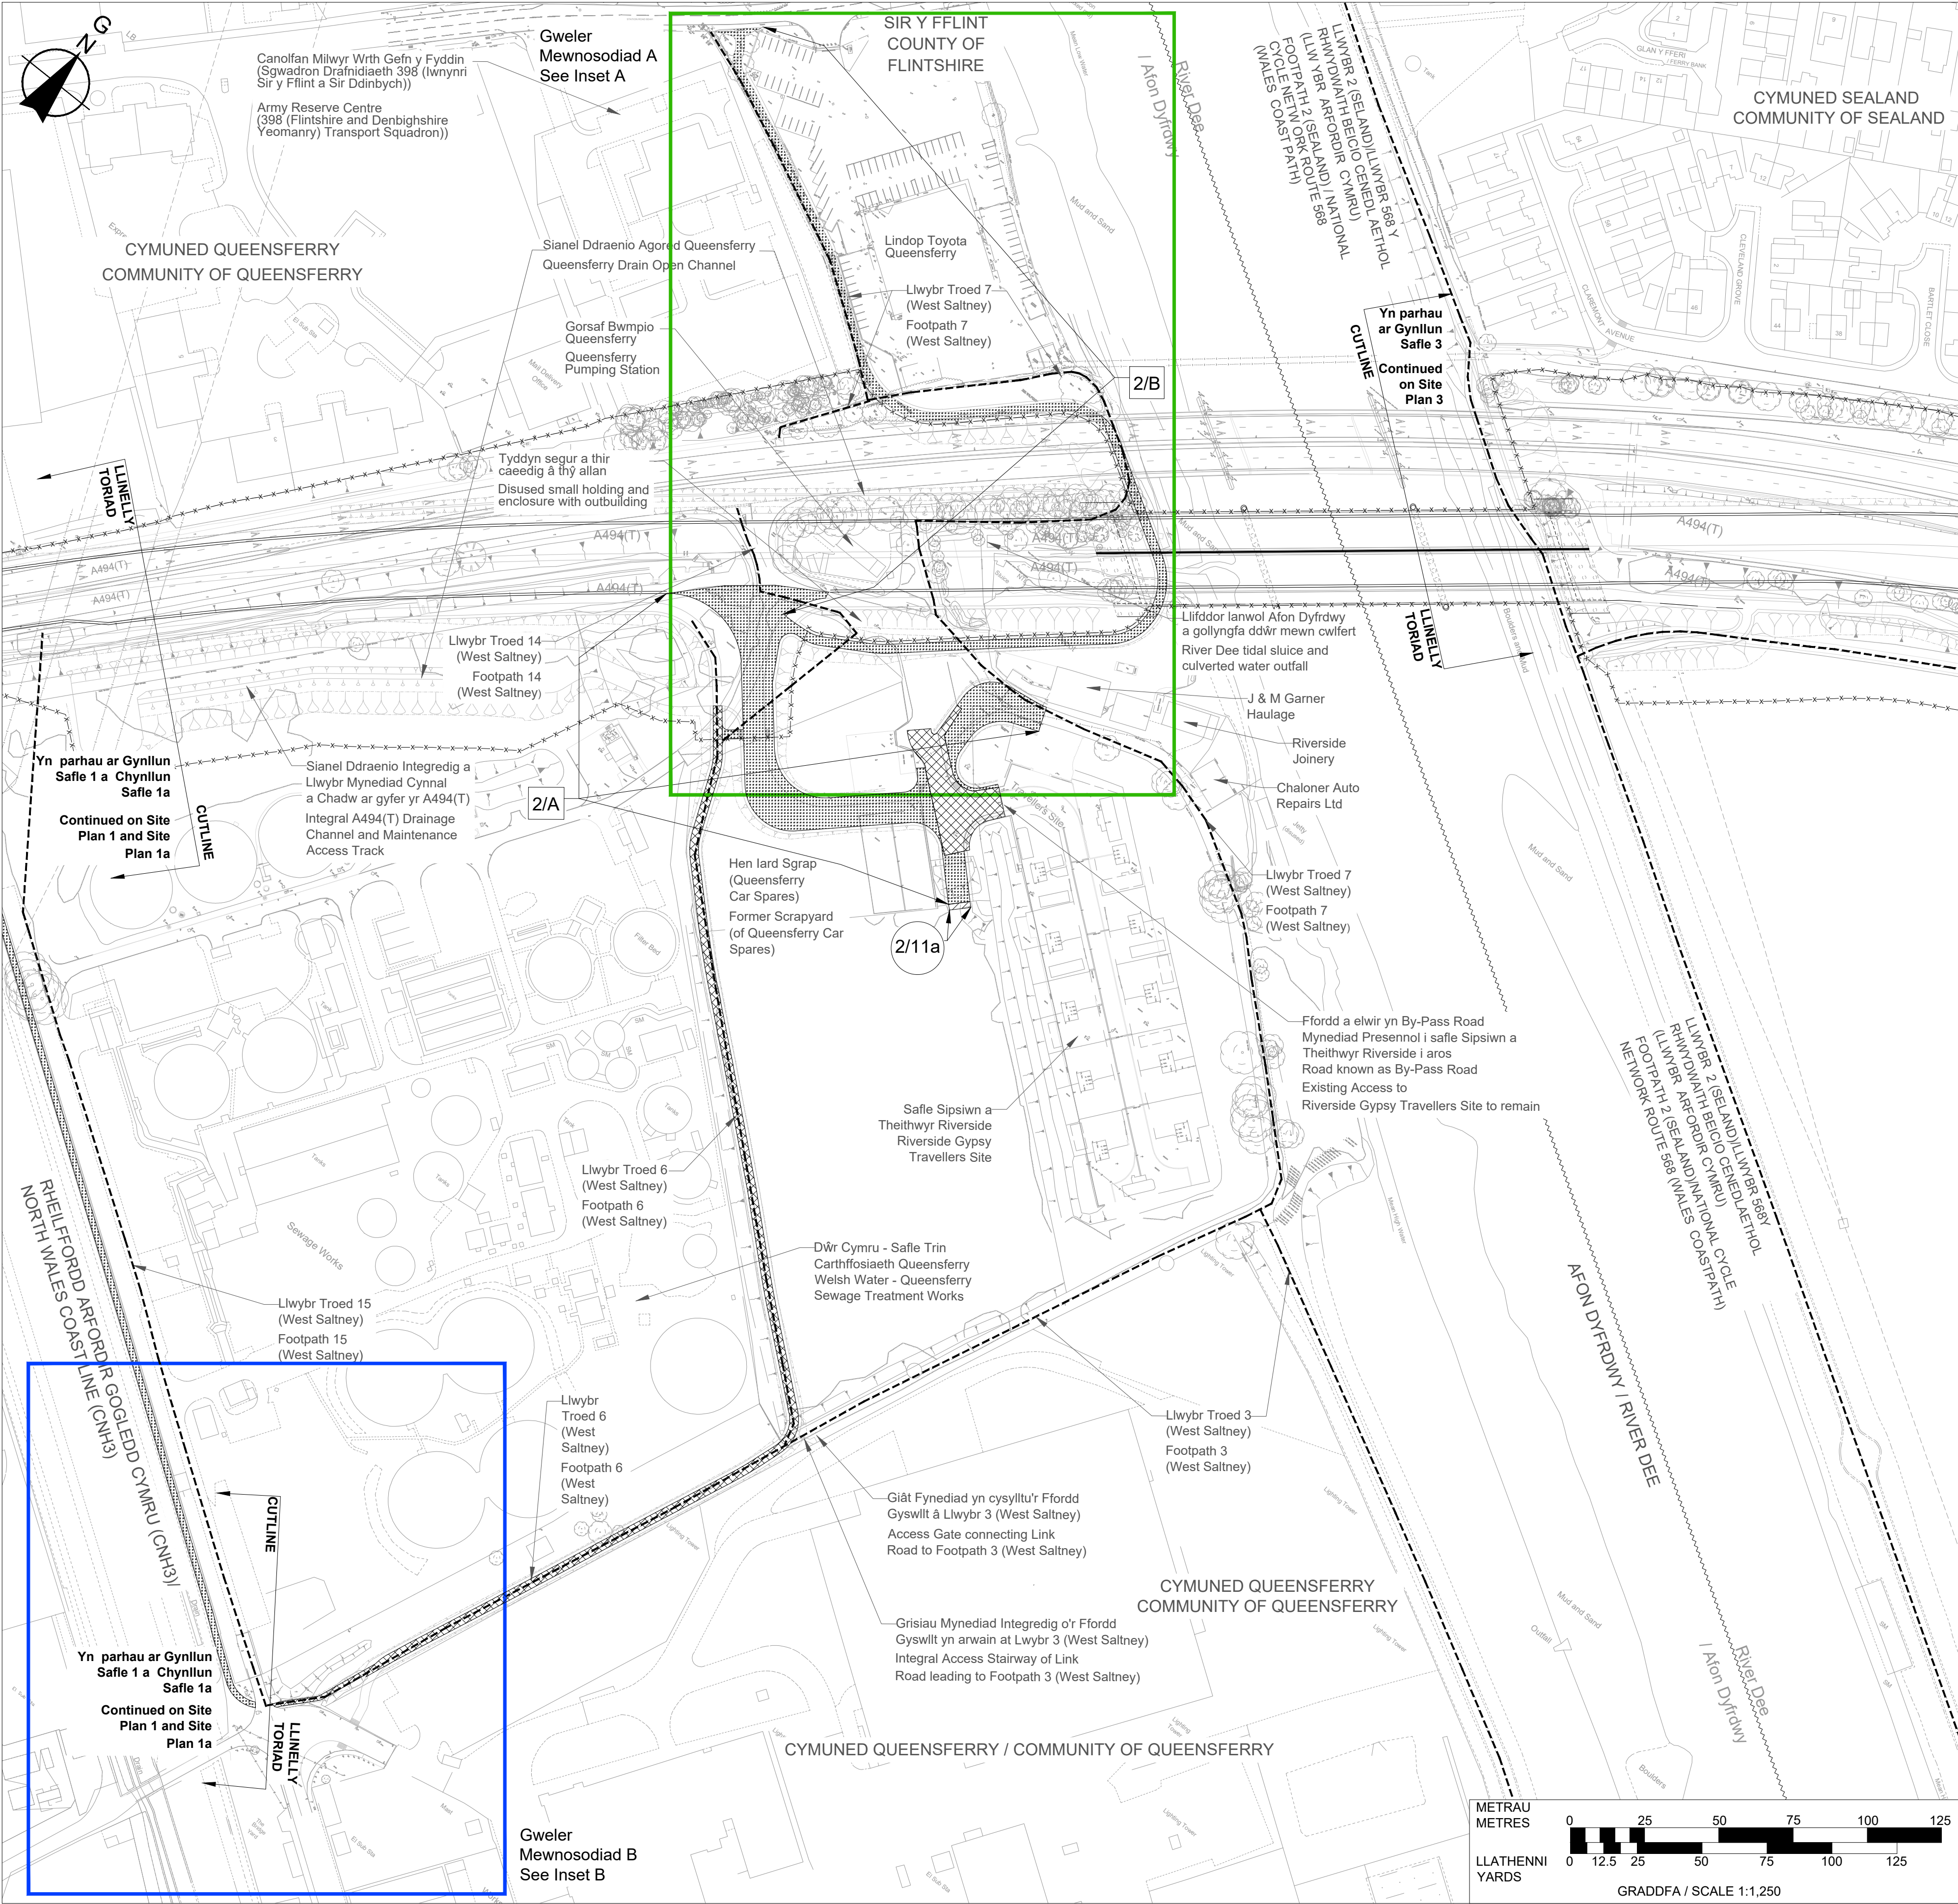


Graddfa Mewnosiad A 1:1,250
Inset A Scale 1:1,250

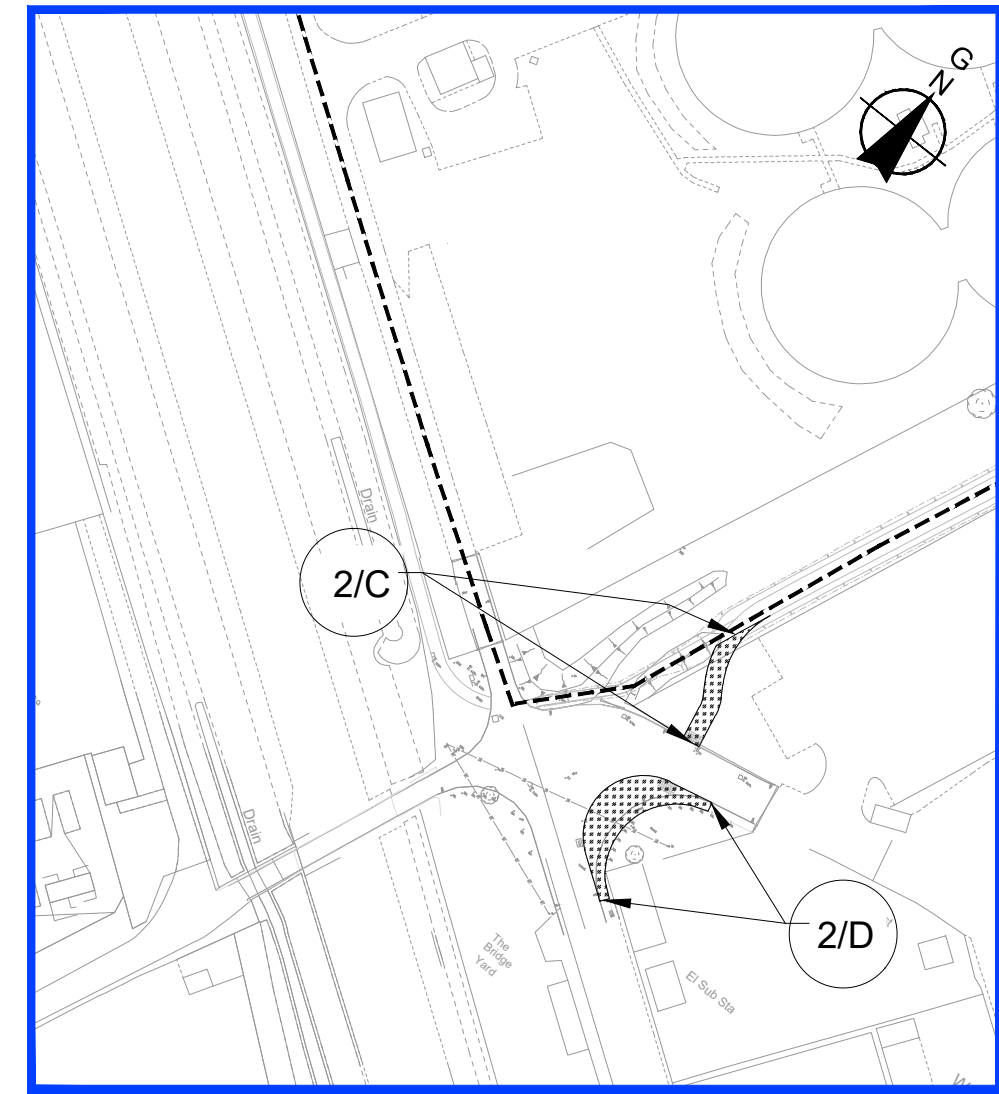


Graddfa Mewnosiad B 1:1,250
Inset B Scale 1:1,250

CYNLLUN O'R LLEOLIAD
LOCATION PLAN


A1

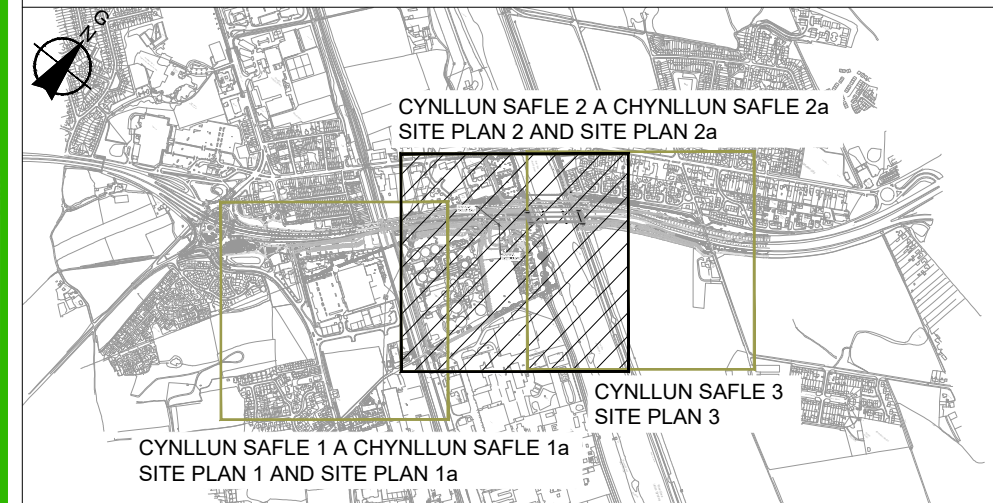

NODIADAU ER GWYBODAETH:
NOTES FOR INFORMATION:

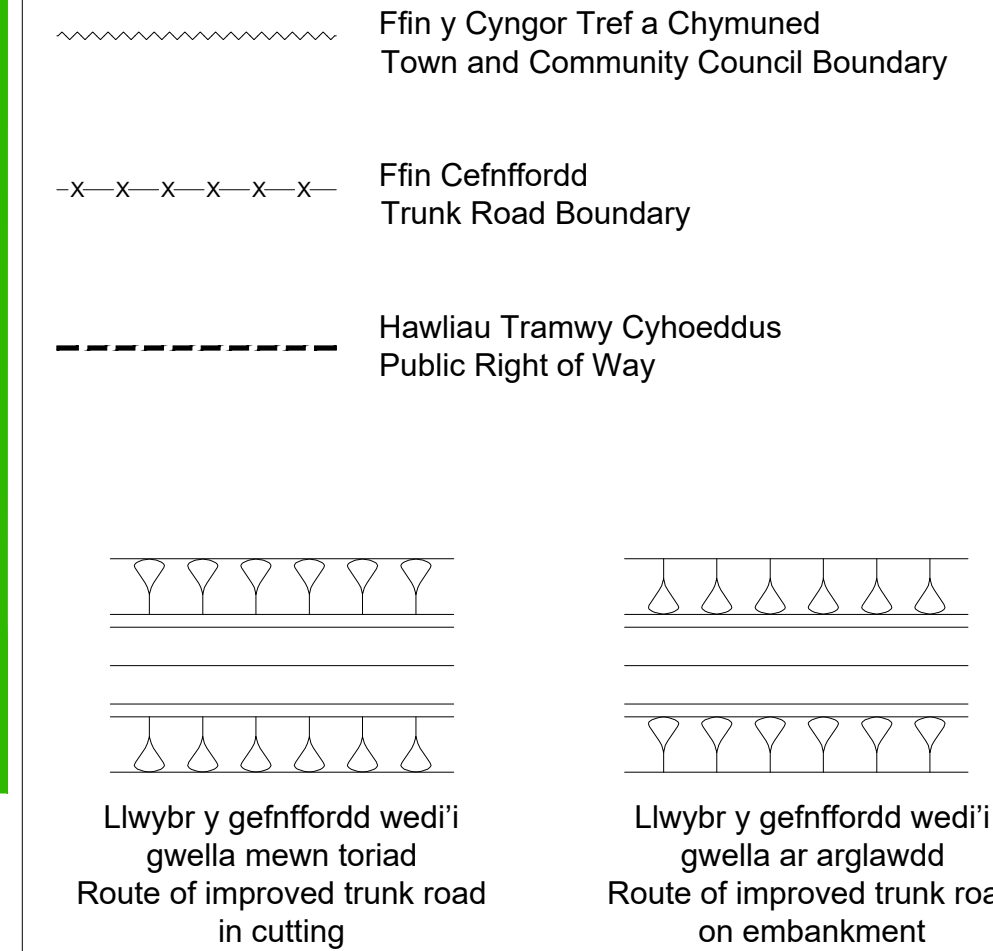

ALLWEDD:
KEY:

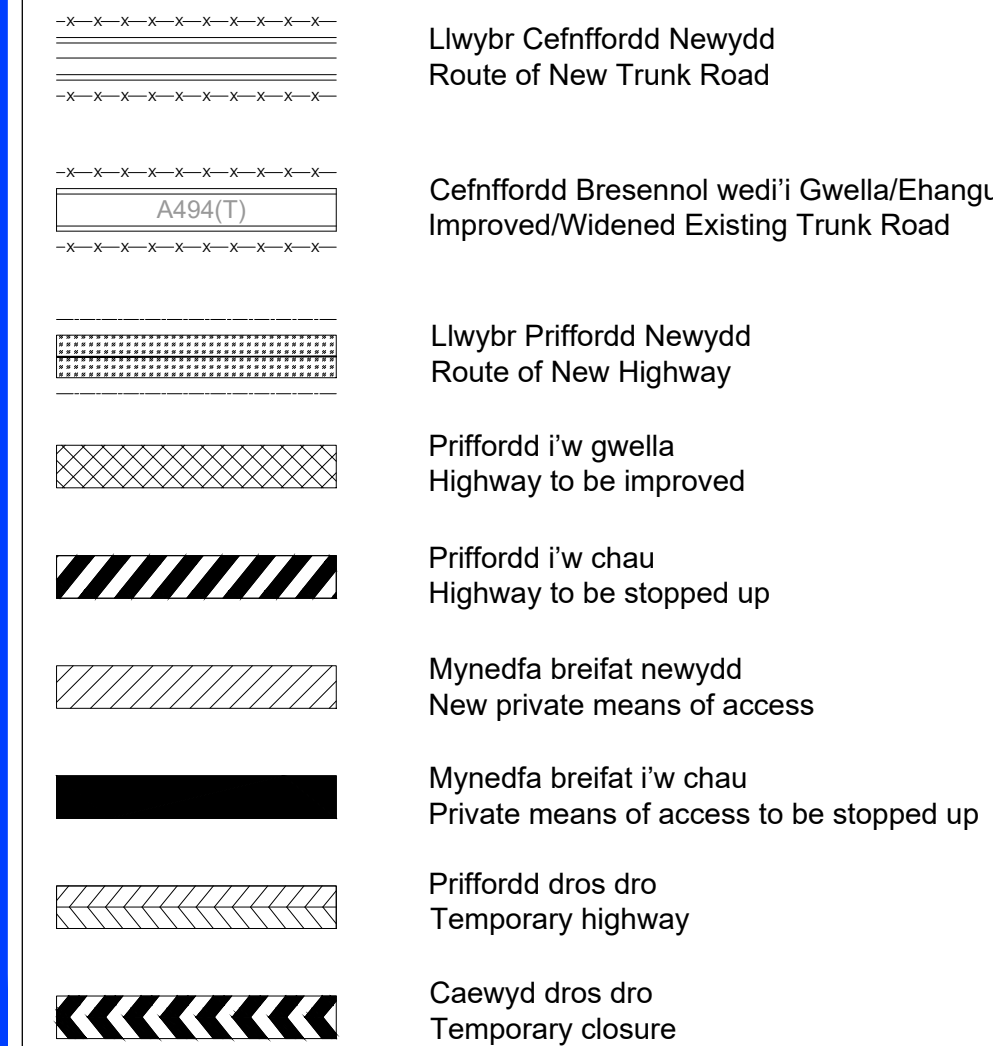

GORCHYMYN CEFNFFORDD DOLGELLAU I
FAN I'R DE O BENBEDW (YR A494)
(GWELLIANT CYFNEWIDFA QUEENSFERRY I
GARDEN CITY) (FFYRDD YMYL) 202-

THE DOLGELLAU TO SOUTH OF BIRKENHEAD
TRUNK ROAD (A494) (QUEENSFERRY
INTERCHANGE TO GARDEN CITY
IMPROVEMENT) (SIDE ROADS) ORDER 202-

CYNLLUN SAFLE 2a

SITE PLAN 2a