
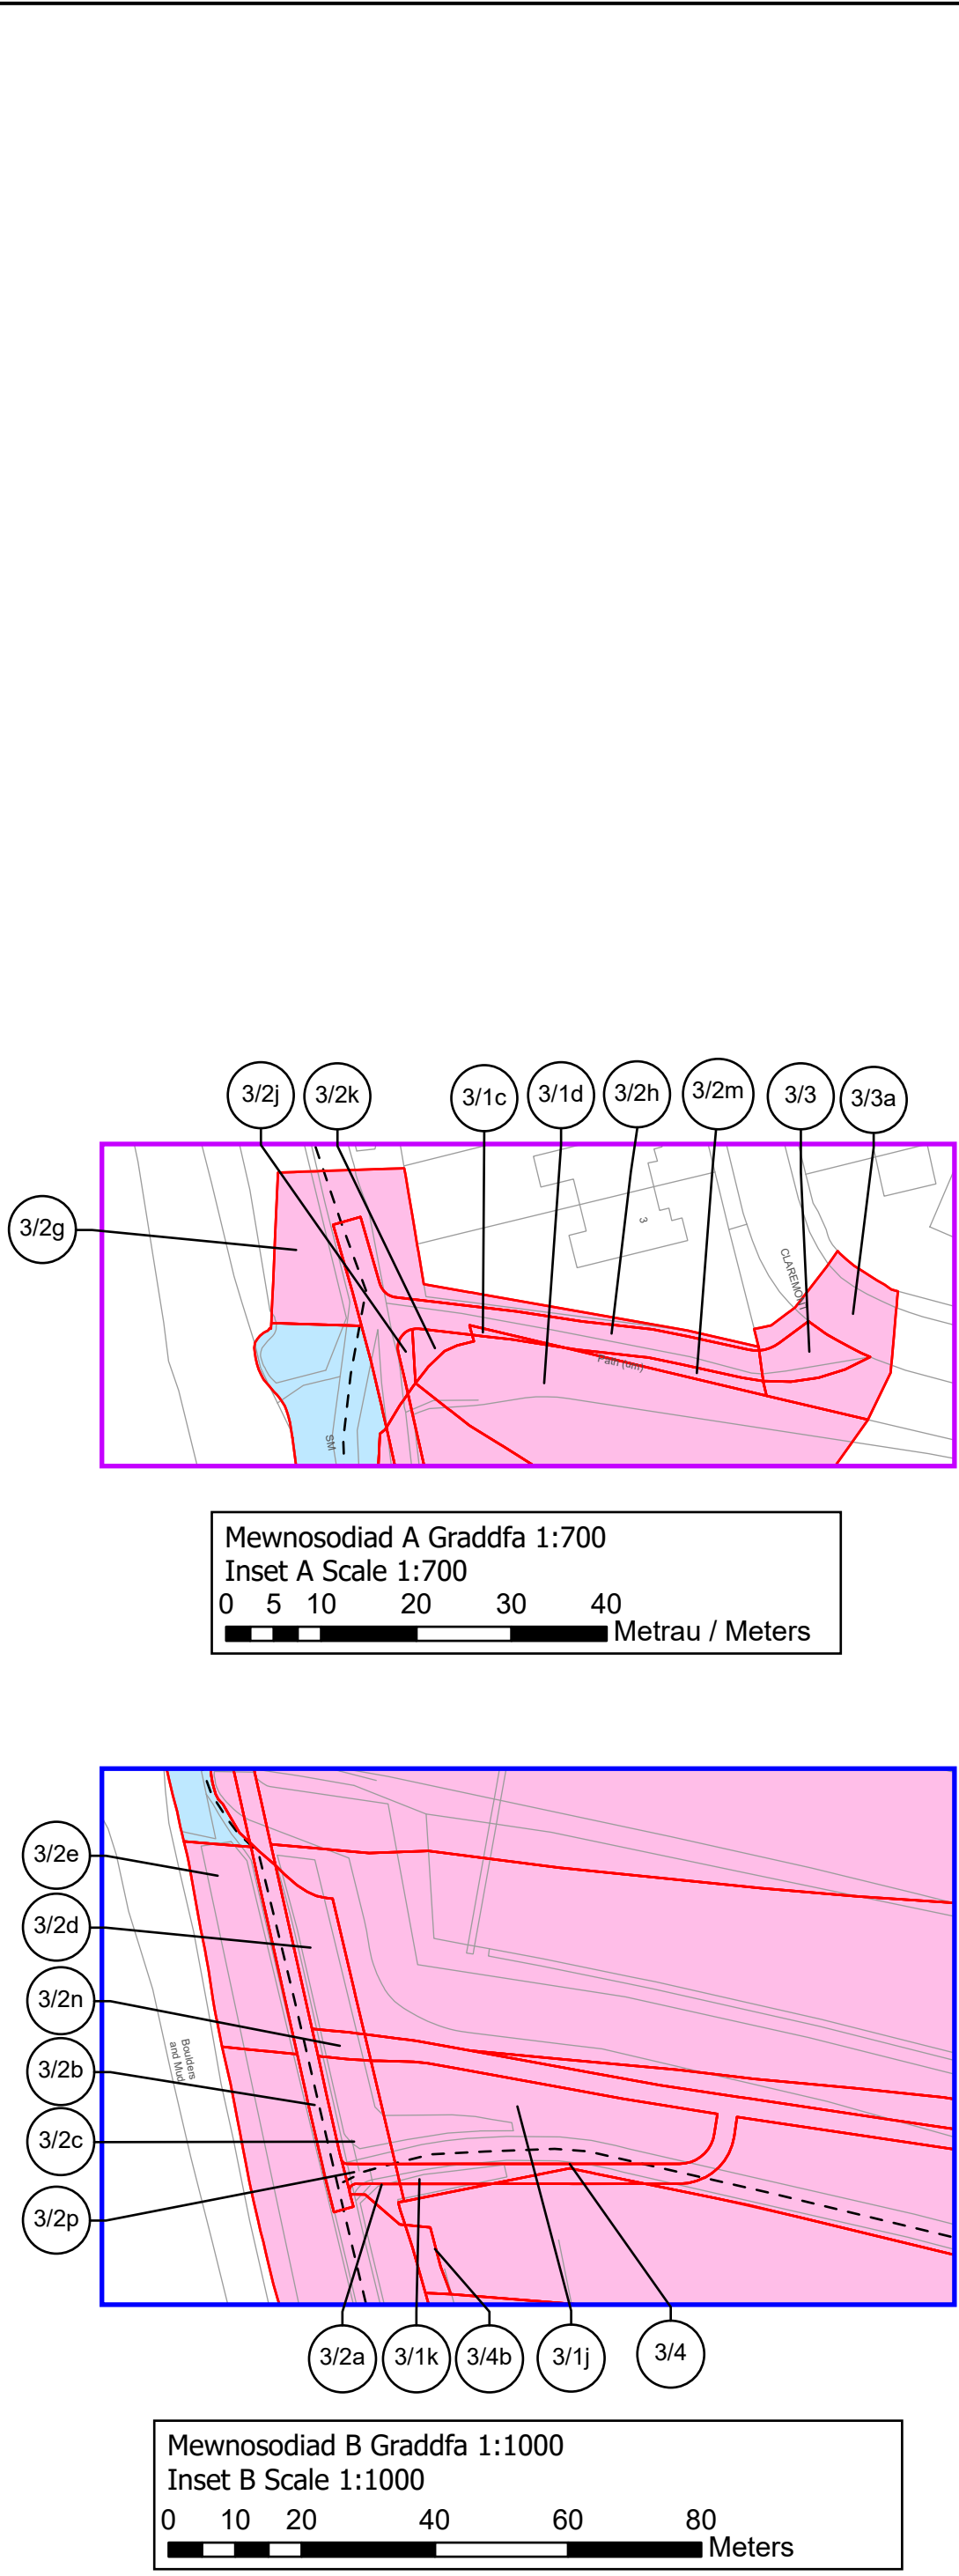


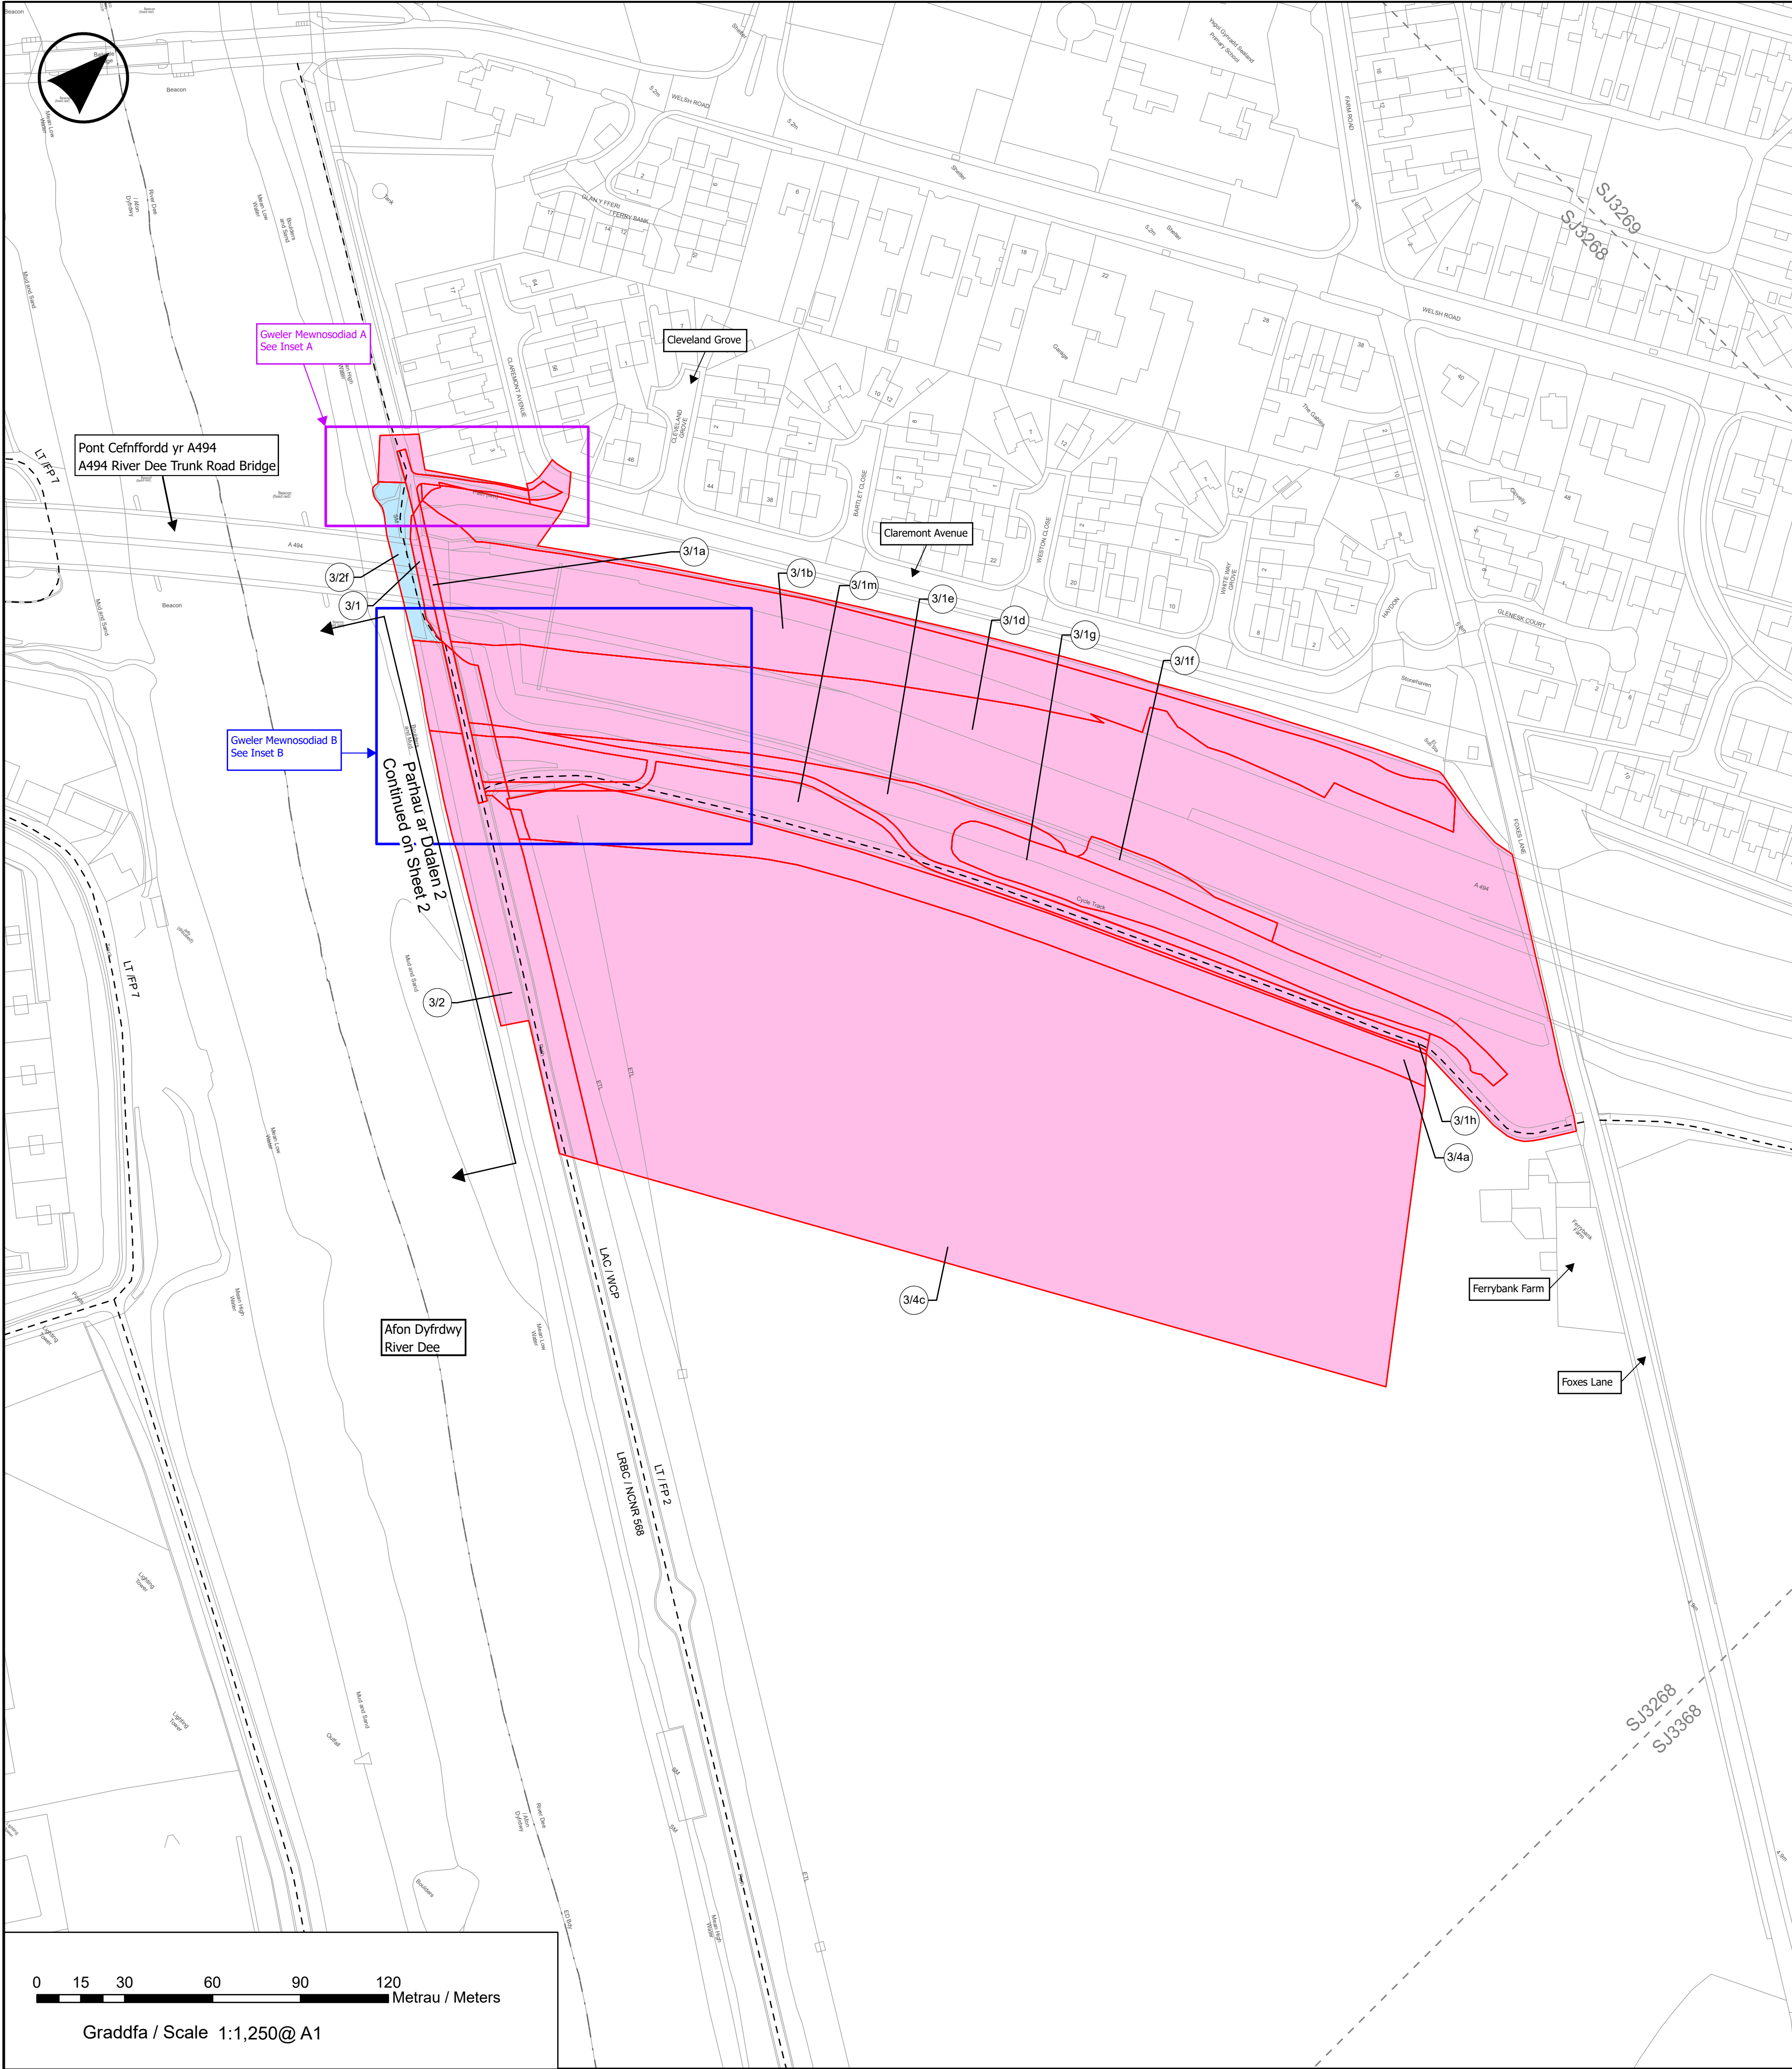

CYNLLUN LLEOLIAD LOCATION PLAN

© Hawlfraint y Goron a hawl cronfa ddata (2025) Arolwg Ordnans AC0000808122
© Crown copyright and database rights (2025) Ordnance Survey AC0000808122

NODYN ER GWYBODAETH:

1. Ar gyfer adeiladu a gwella priffyrdd yn unol a'r Gorchymyn Ffydd Ymyl ar dir a amlinellir ar y ddalen hon, gweler Cynllun Safle 1 o Gorchymyn Cefnffordd Dolgellau i Fan i'r de o Benbedw (Yr A494) (Gwelliant Cyfnewida Queensferry i Garden City) (Ffydd Ymyl) 202-

2. Rhifau lleiniau sy'n cynnwys y llythrennau i, o, ac L heb eu defnyddio o achos eglurder.

NOTE FOR INFORMATION:

1. For construction and improvement of highways in pursuance of the associated Side Roads Order on land delineated on this sheet, see Site Plan 3 of The Dolgellau to South of Birkenhead Trunk Road (A494) (Queensferry Interchange to Garden City Improvement) (Side Roads) Order 202-

2. Plot numbers containing letters i, o, L not used for clarity.

Linell Grid OS
OS Grid Line

Ffin Cyngor Tref a Chymuned
Town and Community Council Boundary

Hawliau Tramwy Cyhoeddus
Public Right of Way

ALLWEDD / KEY:

Teitl / Title

Hawddfraint / Easement

Teitl / Title

GORCHYMYN PRYNU GORFODOL
GWEINIDOGION CYMRU (CEFNFFORDD
DOLGELLAU I FAN I'R DE O BENBEDW
(YR A494) (GWELLIANT CYFNEWIDFA
QUEENSFERRY I GARDEN CITY)) 202-

THE WELSH MINSTERS (THE DOLGELLAU
TO SOUTH OF BIRKENHEAD TRUNK ROAD
(A494) (QUEENSFERRY INTERCHANGE TO
GARDEN CITY IMPROVEMENT))
COMPULSORY PURCHASE ORDER 202-

GORCHYMYN PRYNU GORFODOL
DALEN 3 O 4

COMPULSORY PURCHASE ORDER
SHEET 3 OF 4