




CYNLLUN LLEOLIAD
LOCATION PLAN

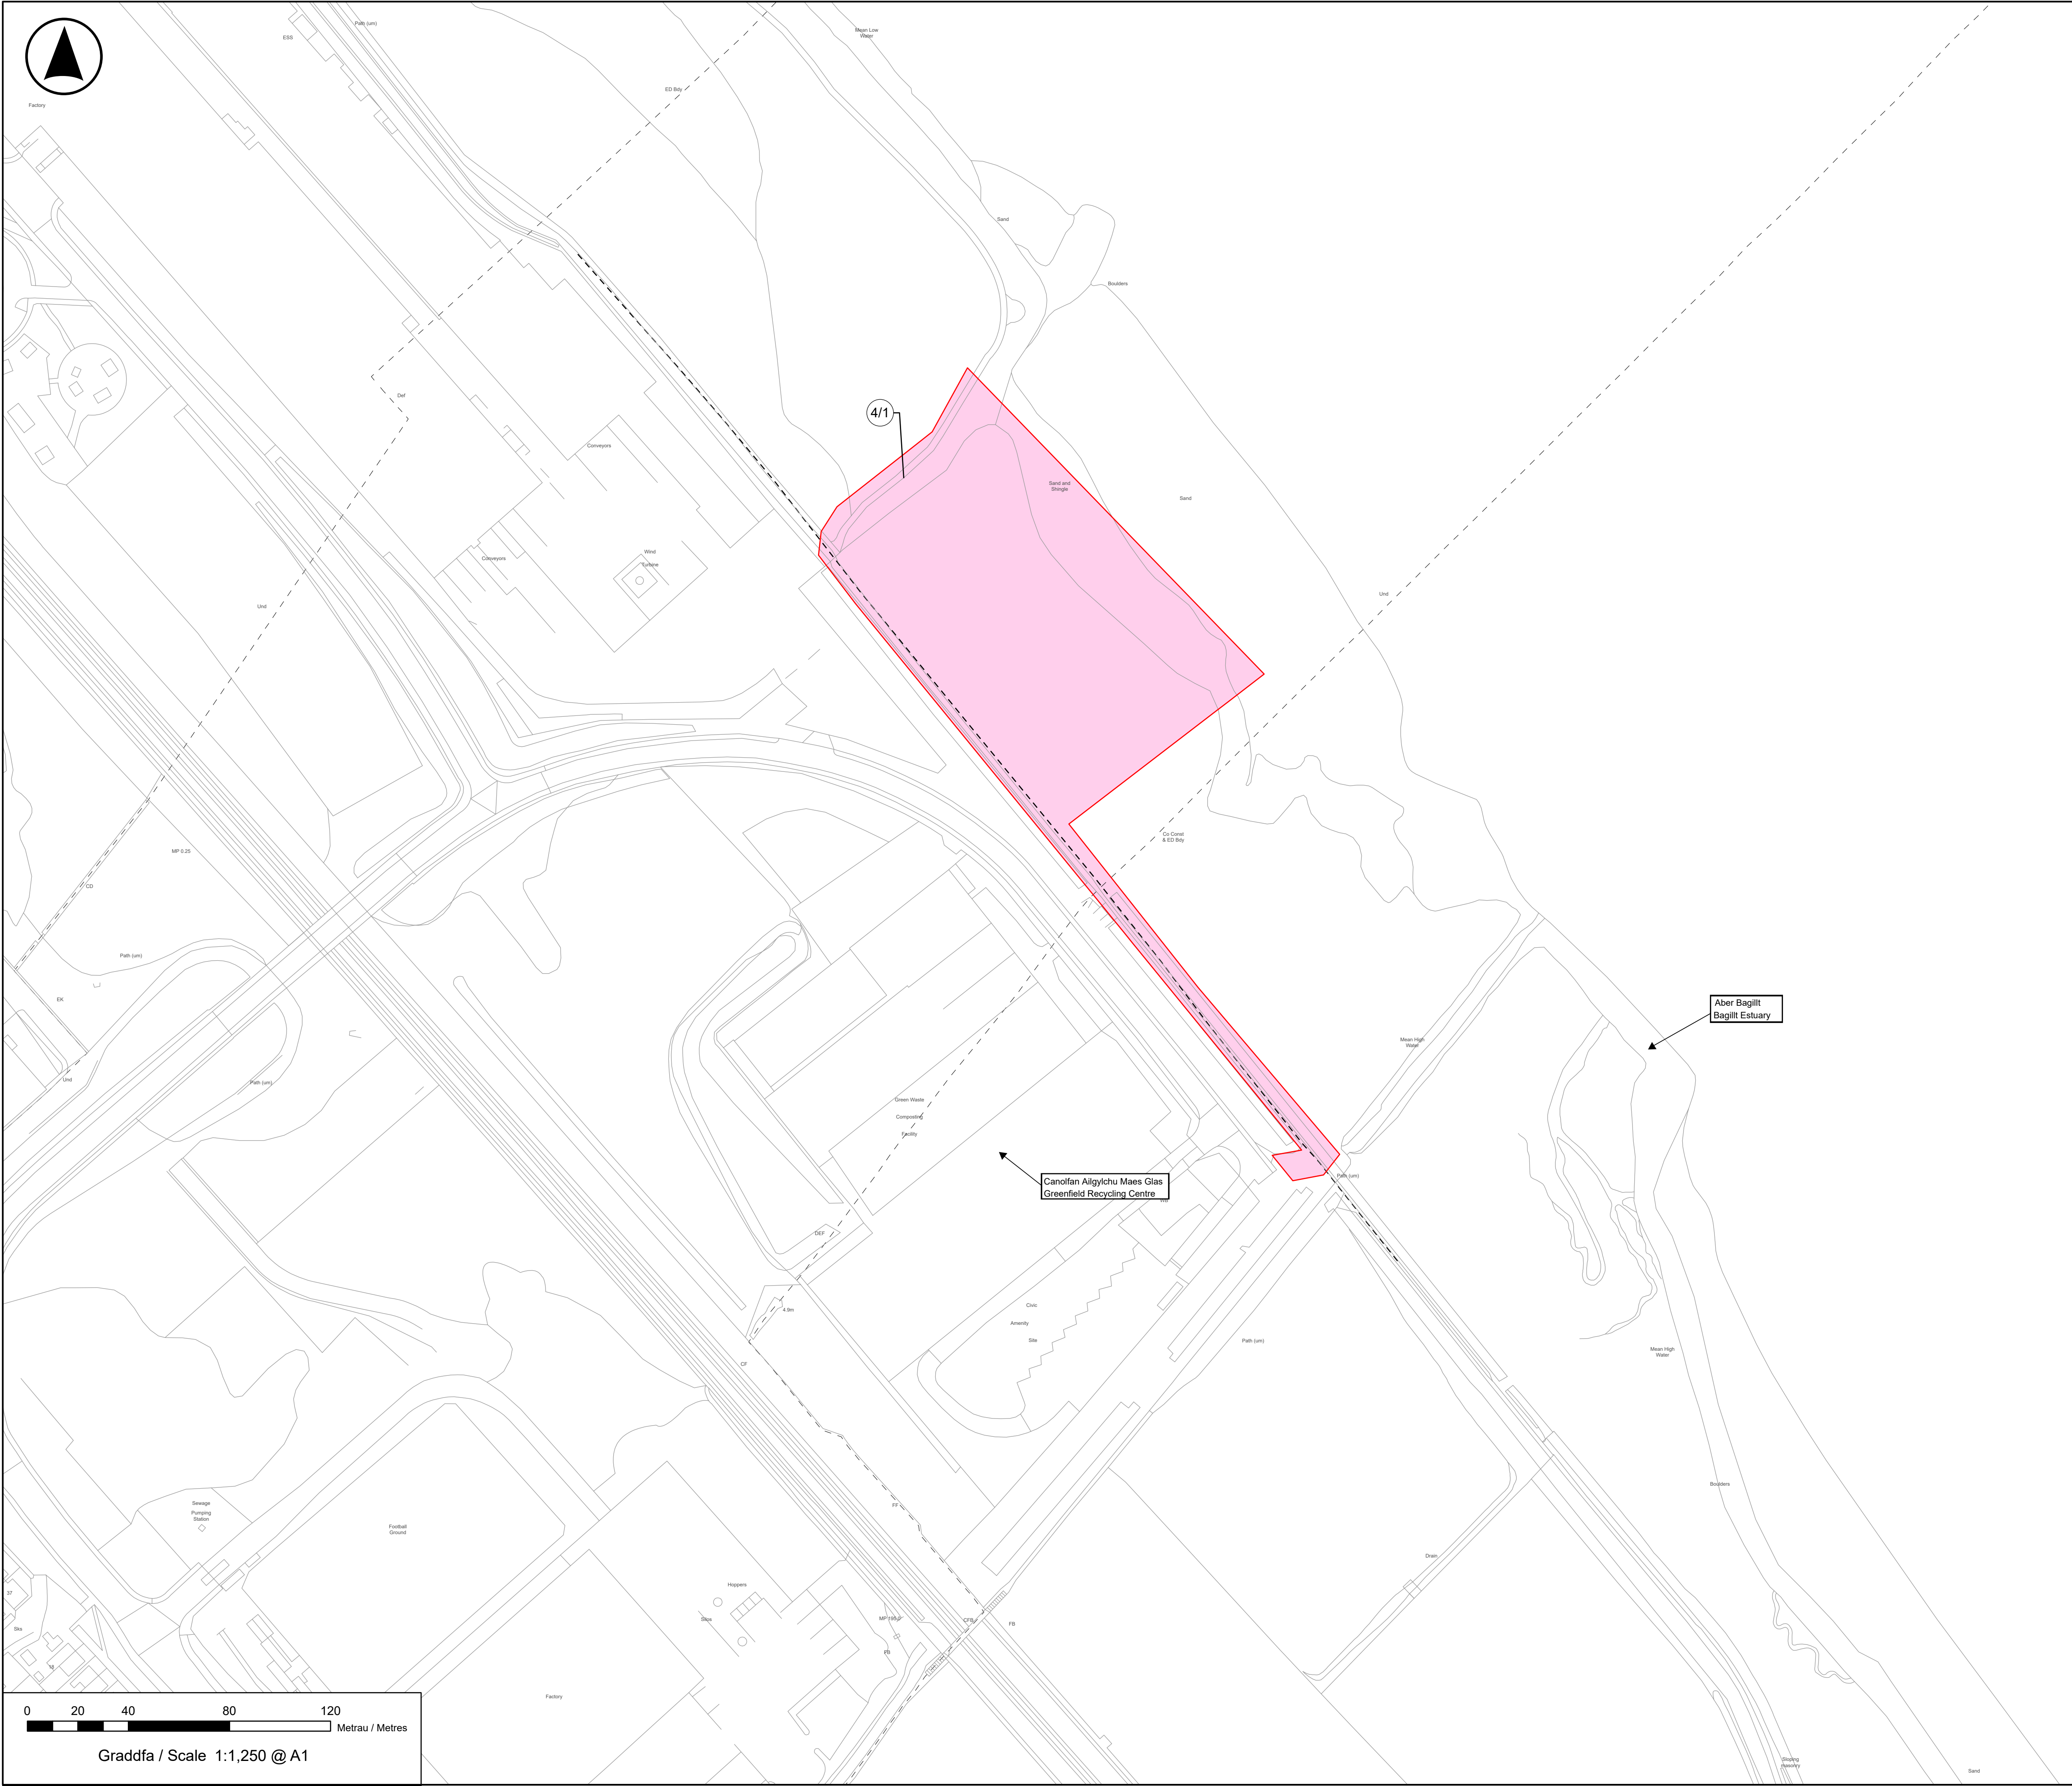

© Hawlfraint y Goron a hawl cronfa ddata (2025) Arolwg Ordnans AC0000808122
© Crown copyright and database rights (2025) Ordnance Survey AC0000808122

NODYN ER GWYBODAETH:

1. Mae'r tir a ddangosir ar y ddalen hon yn ofynnol at ddibenion lliniaru vn unol â Gorchymyn Cefnffordd Dolgellau i Fan i'r de o Benbedw (Yr A494) (Adnewyddu Pont Afon Dyfrdwy) 202-

NOTE FOR INFORMATION:

1. The land delineated on this sheet is required for mitigation purposes in pursuance of the Dolgellau to South of Birkenhead Trunk Road (A494) (River Dee Bridge Replacement) Order 202-

- Linell Grid OS
OS Grid Line
- Ffin Cyngor Tref a Chymuned
Town and Community Council Boundary
- Hawliau Tramwy Cyhoeddus
Public Right of Way

ALLWEDD / KEY:

- Teitl / Title
- Hawddfraint / Easement

Teitl / Title

**GORCHYMYN PRYNU GORFODOL
GWEINIDOGION CYMRU (CEFNFFORDD
DOLGELLAU I FAN I'R DE O BENBEDW
(Y R A494) (ADNEWYDDU PONT AFON
DYFRDWY AR YR A494)) 202-**

**THE WELSH MINISTERS (THE DOLGELLAU
TO SOUTH OF BIRKENHEAD TRUNK ROAD
(A494) (RIVER DEE BRIDGE REPLACEMENT))
COMPULSORY PURCHASE ORDER 202-**

**GORCHYMYN PRYNU GORFODOL
DALEN 4 O 4**

**COMPULSORY PURCHASE ORDER 2025
SHEET 4 OF 4**