

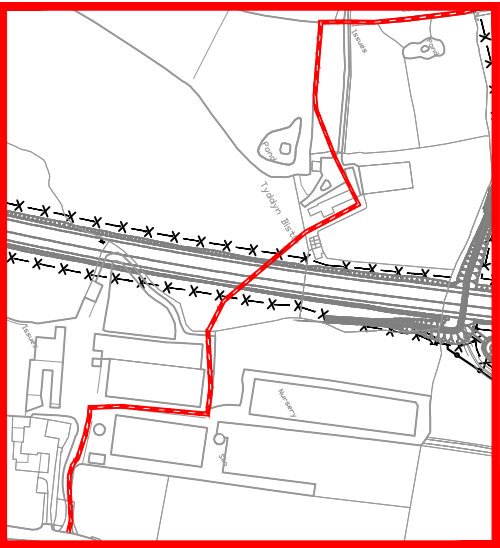


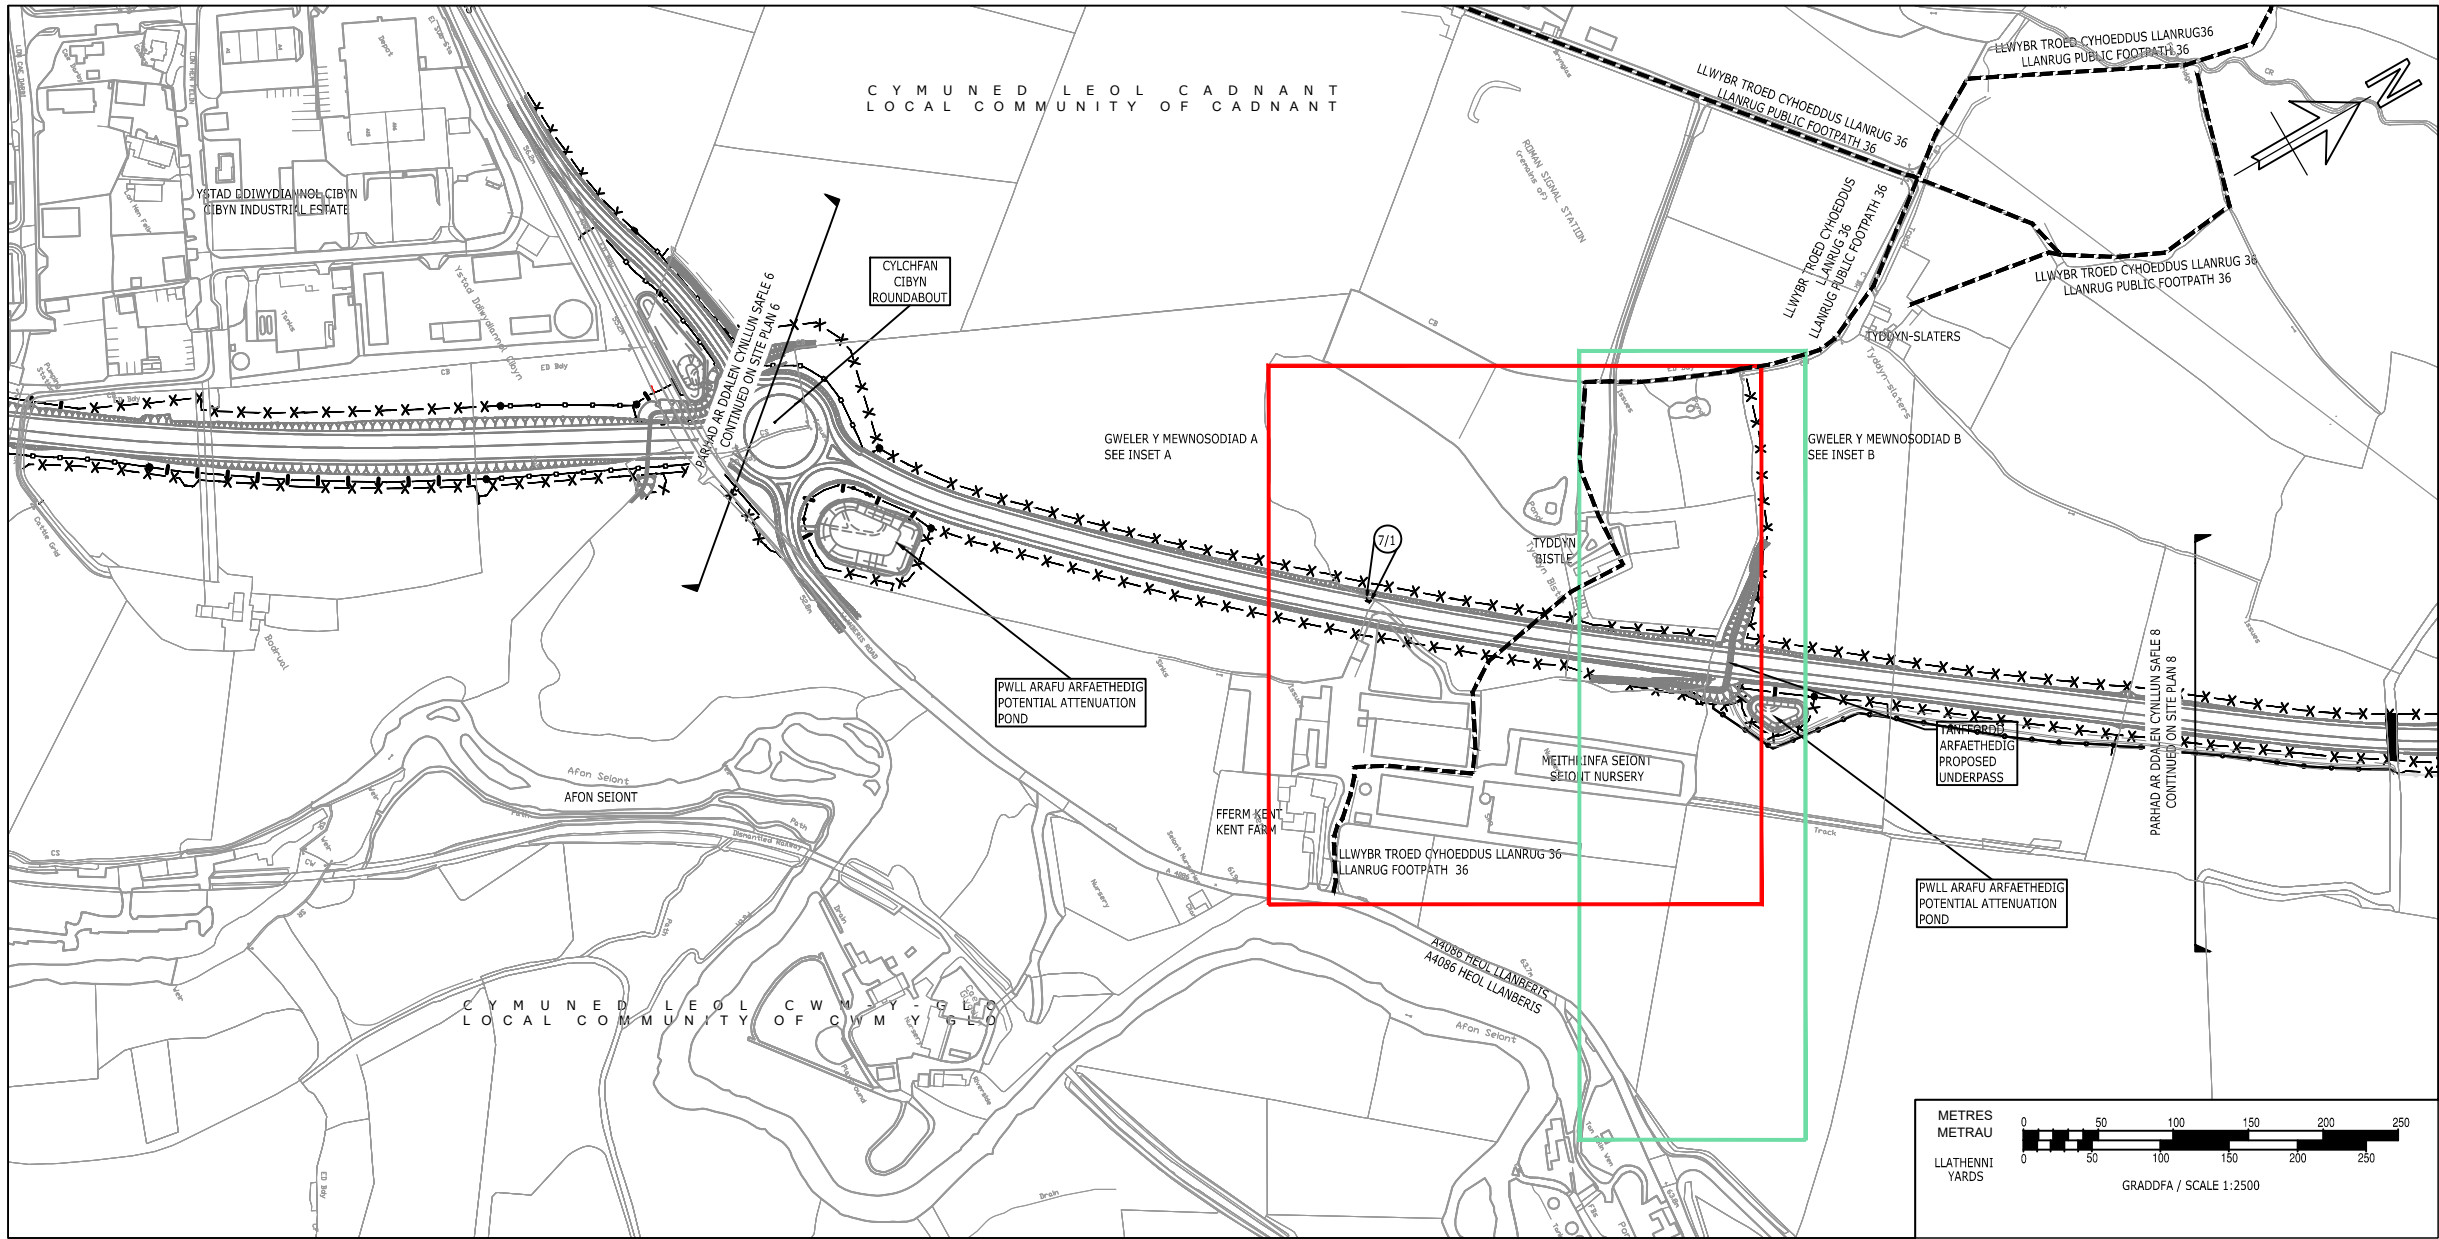


GWELER Y MEWNOSODIAD A  
GRADDFA 1:2500  
INSET A SCALE 1:2500

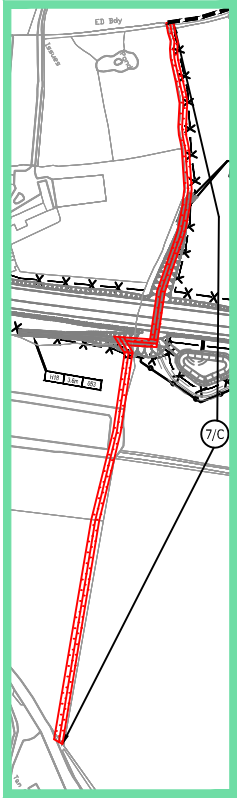


GWELER Y MEWNOSODIAD B  
GRADDFA 1:2500  
INSET B SCALE 1:2500

# CYNLLUN O'R LLEOLIAD LOCATION PLAN

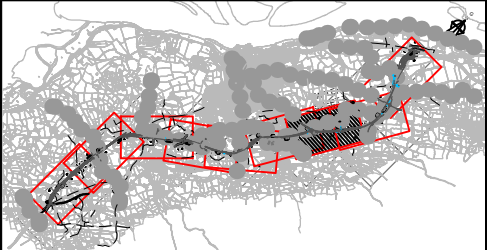

## NODIADAU ER GWYBODAETH: NOTES FOR INFORMATION:

- Ffin Cyngor Tref a Chymuned  
Town and Community Council Boundary
- Ffin y Briffordd  
Highway Boundary
- Ffyrdd Cyhoeddus  
Public Right of Way
- Rhifau tir caeedig penodol i'r cynllun  
Enclosure numbers specific to the scheme

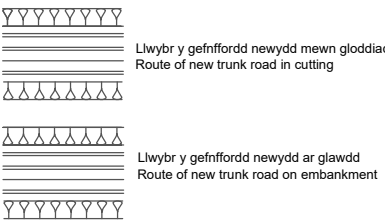

## ALLWEDD: KEY:

- Y gefnffordd bresenol  
Existing trunk road
- Priffordd newydd  
New Highway
- Priffordd i'w gwella  
Highway to be improved
- Priffordd yn cael ei chau  
Highway to be stopped up
- Mynedfa breifat newydd  
New private means of access
- Mynfedfa breifat i'w chau i fyny  
Private means of access to be stopped up
- Priffordd Dros Dro  
Temporary Highway
- Cau Priffordd Dros Dro  
Temporary Highway Closure

GORCHYMYN CEFNFFORDD ABERGWAUN I  
FANGOR (YR A487)(FFORDD OSGOI  
CAERNARFON A BONTNEWYDD) (FFYRDD  
YMYL) 2018 (AMRYWIO)  
GORCHYMYN 202-

THE FISHGUARD TO BANGOR TRUNK ROAD  
(A487) (CAERNARFON AND BONTNEWYDD  
BYPASS) (SIDE ROADS) ORDER 2018  
(VARIATION) ORDER 202-

GORCHMYNION FFYRDD YMYL  
DALEN 7A O 9

SIDE ROADS ORDER  
SHEET 7A OF 9