


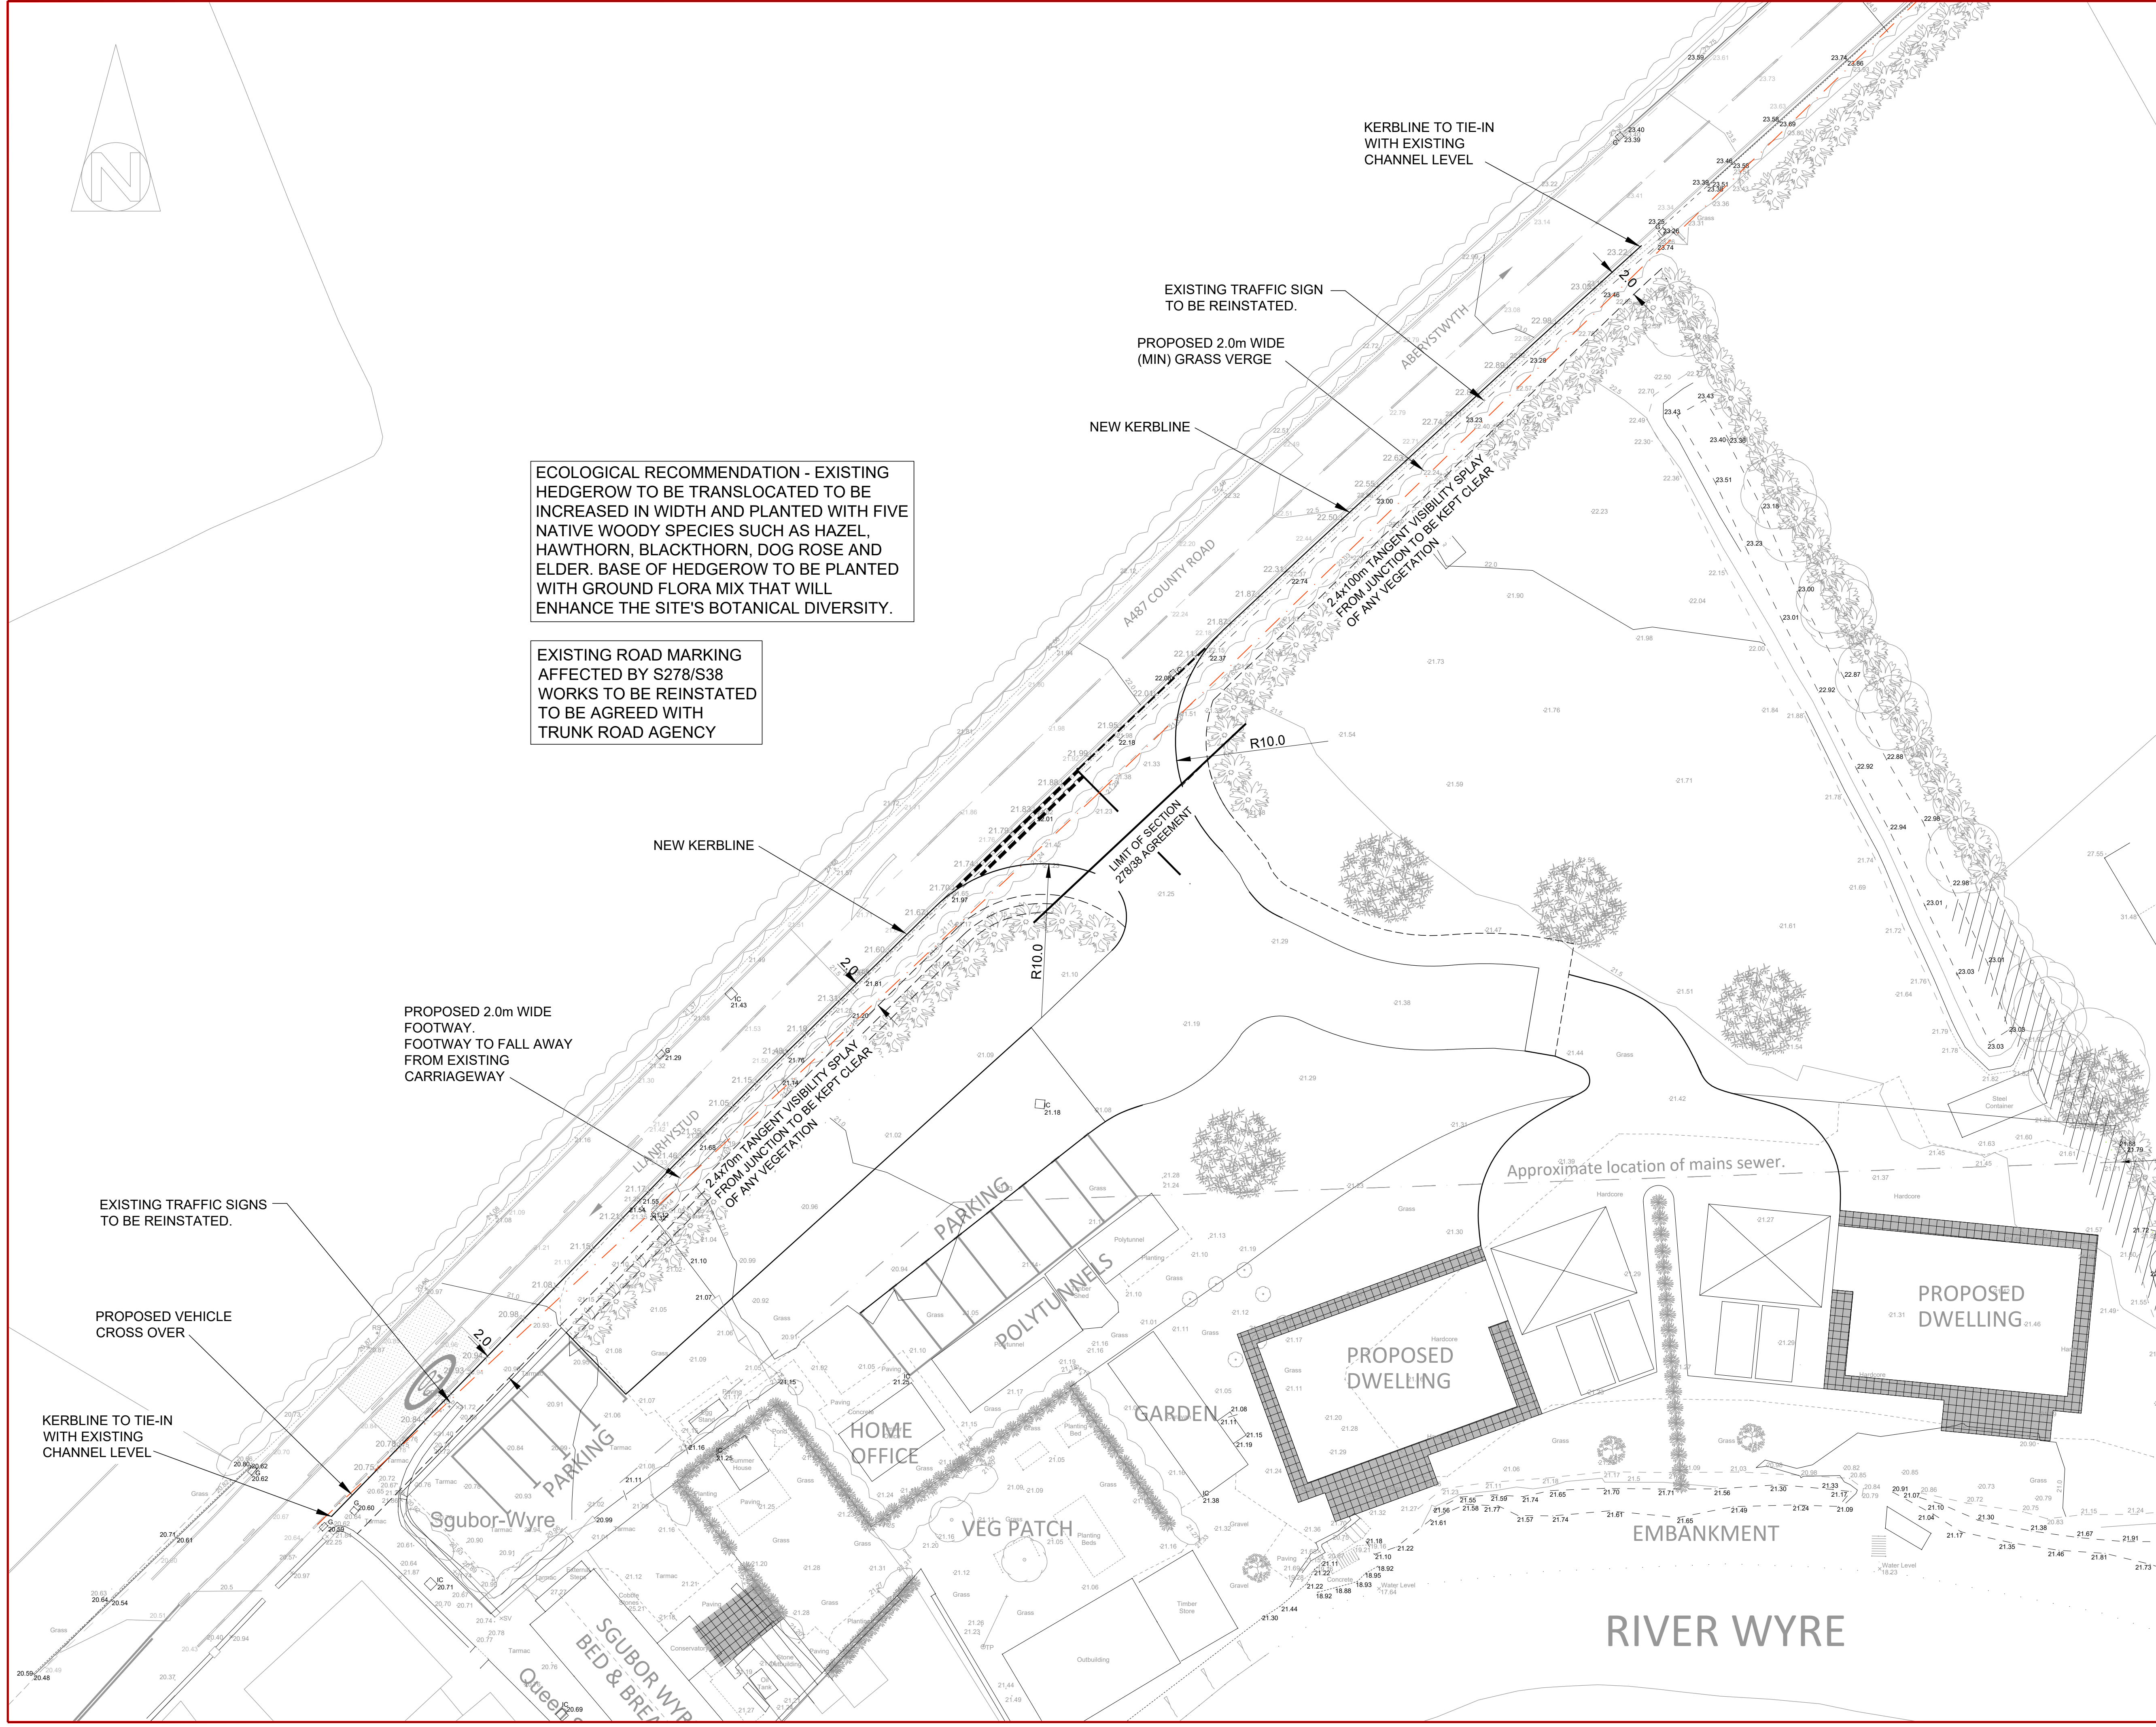

ECOLOGICAL RECOMMENDATION - EXISTING HEDGEROW TO BE TRANSLOCATED TO BE INCREASED IN WIDTH AND PLANTED WITH FIVE NATIVE WOODY SPECIES SUCH AS HAZEL, HAWTHORN, BLACKTHORN, DOG ROSE AND ELDER. BASE OF HEDGEROW TO BE PLANTED WITH GROUND FLORA MIX THAT WILL ENHANCE THE SITE'S BOTANICAL DIVERSITY.

EXISTING ROAD MARKING AFFECTED BY S278/S38 WORKS TO BE REINSTATED TO BE AGREED WITH TRUNK ROAD AGENCY

- GENERAL NOTES**
1. The contractor is to check and verify all buildings and site dimensions and levels, including existing sewer invert levels, before works start on site. The contractor is to comply in all aspects with the current building legislation, British Standards, building regulations etc.
 2. Positions of existing services/statutory undertakers apparatus adjacent to or crossing proposed excavations are to be checked by the contractor prior to starting work.
 3. This drawing is to be read in conjunction with and checked against all other drawings, engineering details, specifications and any structural, geotechnical or other specialist document provided.
 4. Any anomaly or contradictions between any of the above is to be reported immediately to PHG Consulting Engineers.

REV.	DATE	DETAILS	AMENDMENTS	BY	CHK.
B	05.05.26	Visibility Splay amended, as agreed with TA.		TL	SD
A	20.01.26	Dwg revised to suit TA comments.		TL	SD

CLIENT:



CONSULTING ENGINEERS
PHG CONSULTING LTD
107 COWBRIDGE ROAD EAST
CARDIFF CF11 9AG
T: +44(0)29 2030 2521
E: enquiries@phg-consulting.com
W: www.phg-consulting.co.uk
@PHG Consulting
www.linkedin.com/company/phg-consulting-engineers

PROJECT:				
Ysgubor Wyre, Llanrhystud				
DRAWING TITLE:				
Proposed Highway Works				
DRAWN:	CHK:	STATUS:	SCALE:	
TL	SD		1:200 @ A1	
DATE:	JOB NO.	DWG. NO.	REV.	
Feb25	2616	200	B	