


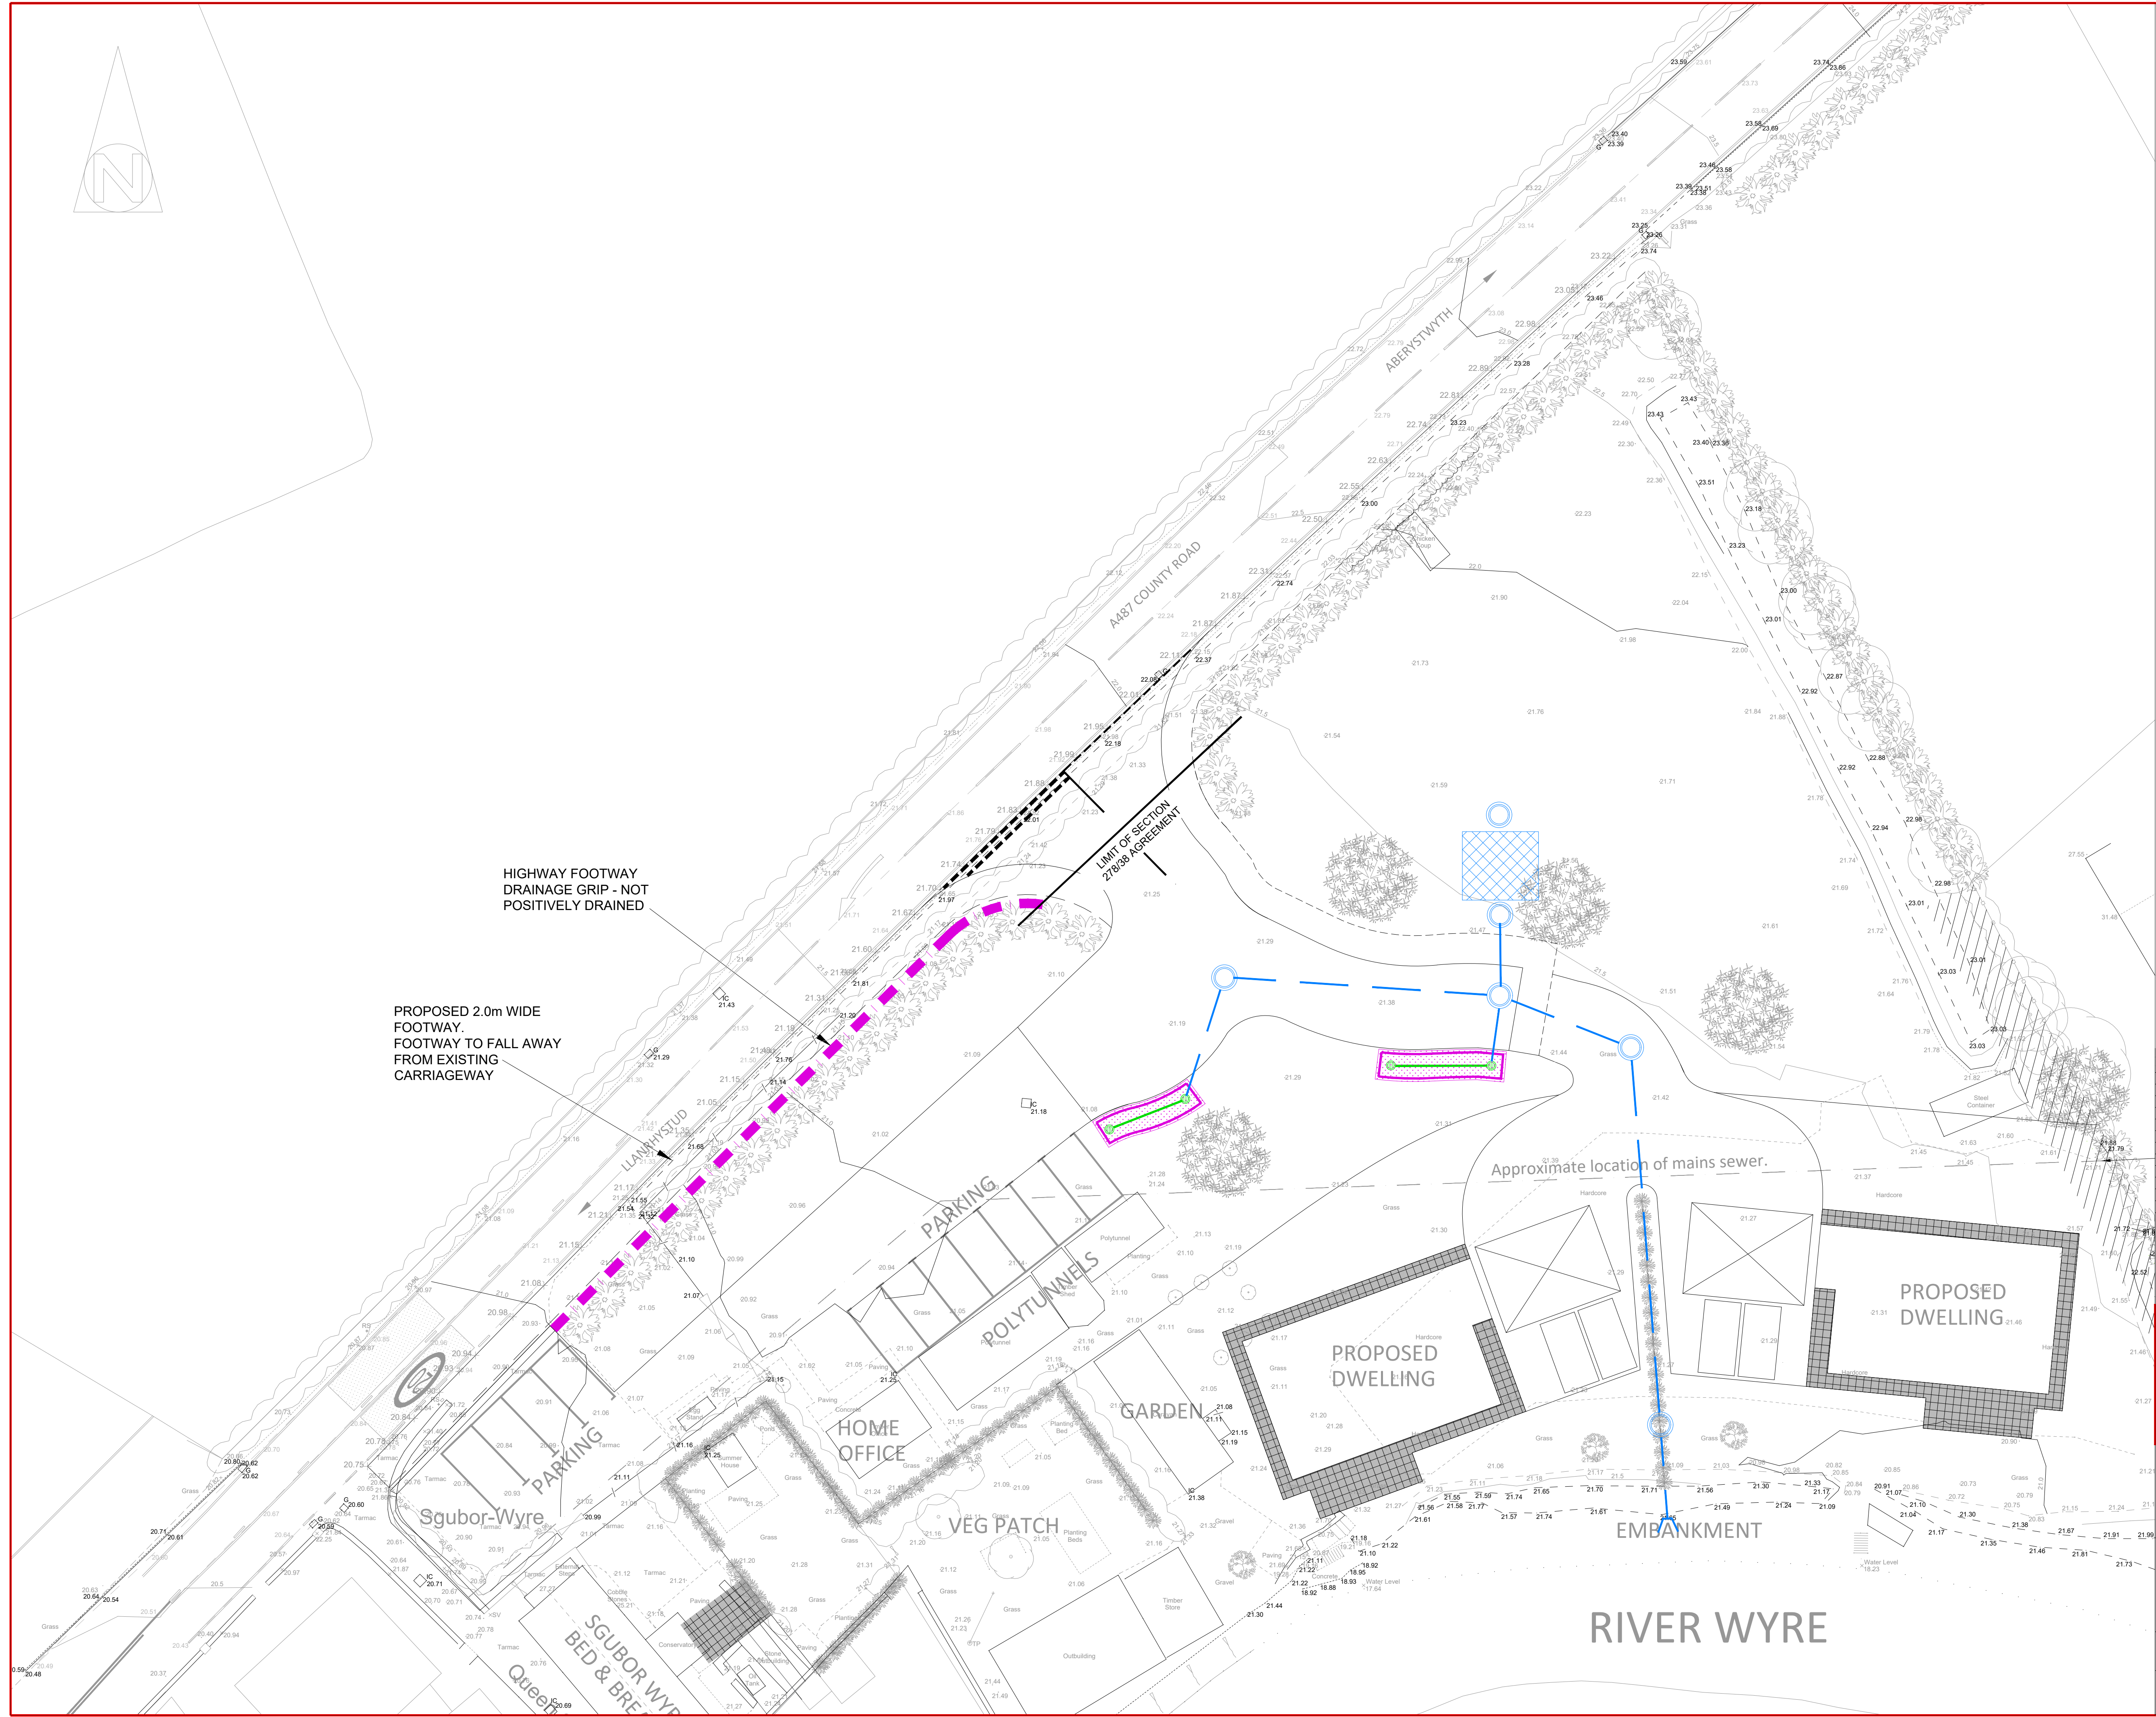

1. The contractor is to check and verify all buildings and site dimensions and levels, including existing sewer invert levels, before works start on site. The contractor is to comply in all aspects with the current building legislation, British Standards, building regulations etc.
2. Positions of existing services/statutory undertakers apparatus adjacent to or crossing proposed excavations are to be checked by the contractor prior to starting work.
3. This drawing is to be read in conjunction with and checked against all other drawings, engineering details, specifications and any structural, geotechnical or other specialist document provided.
4. Any anomaly or contradictions between any of the above is to be reported immediately to PHG Consulting Engineers.

CLIENT: \_\_\_\_\_



Ysgubor Wyre, Llanrhystud

DRAWING TITLE:

Proposed Drainage

|        |         |          |            |
|--------|---------|----------|------------|
| DRAWN: | CHK:    | STATUS:  | SCALE:     |
| TL     | SD      |          | 1:200 @ A1 |
| DATE:  | JOB NO. | DRG. NO. | REV.       |
| Feb25  | 2616    | 500      |            |