




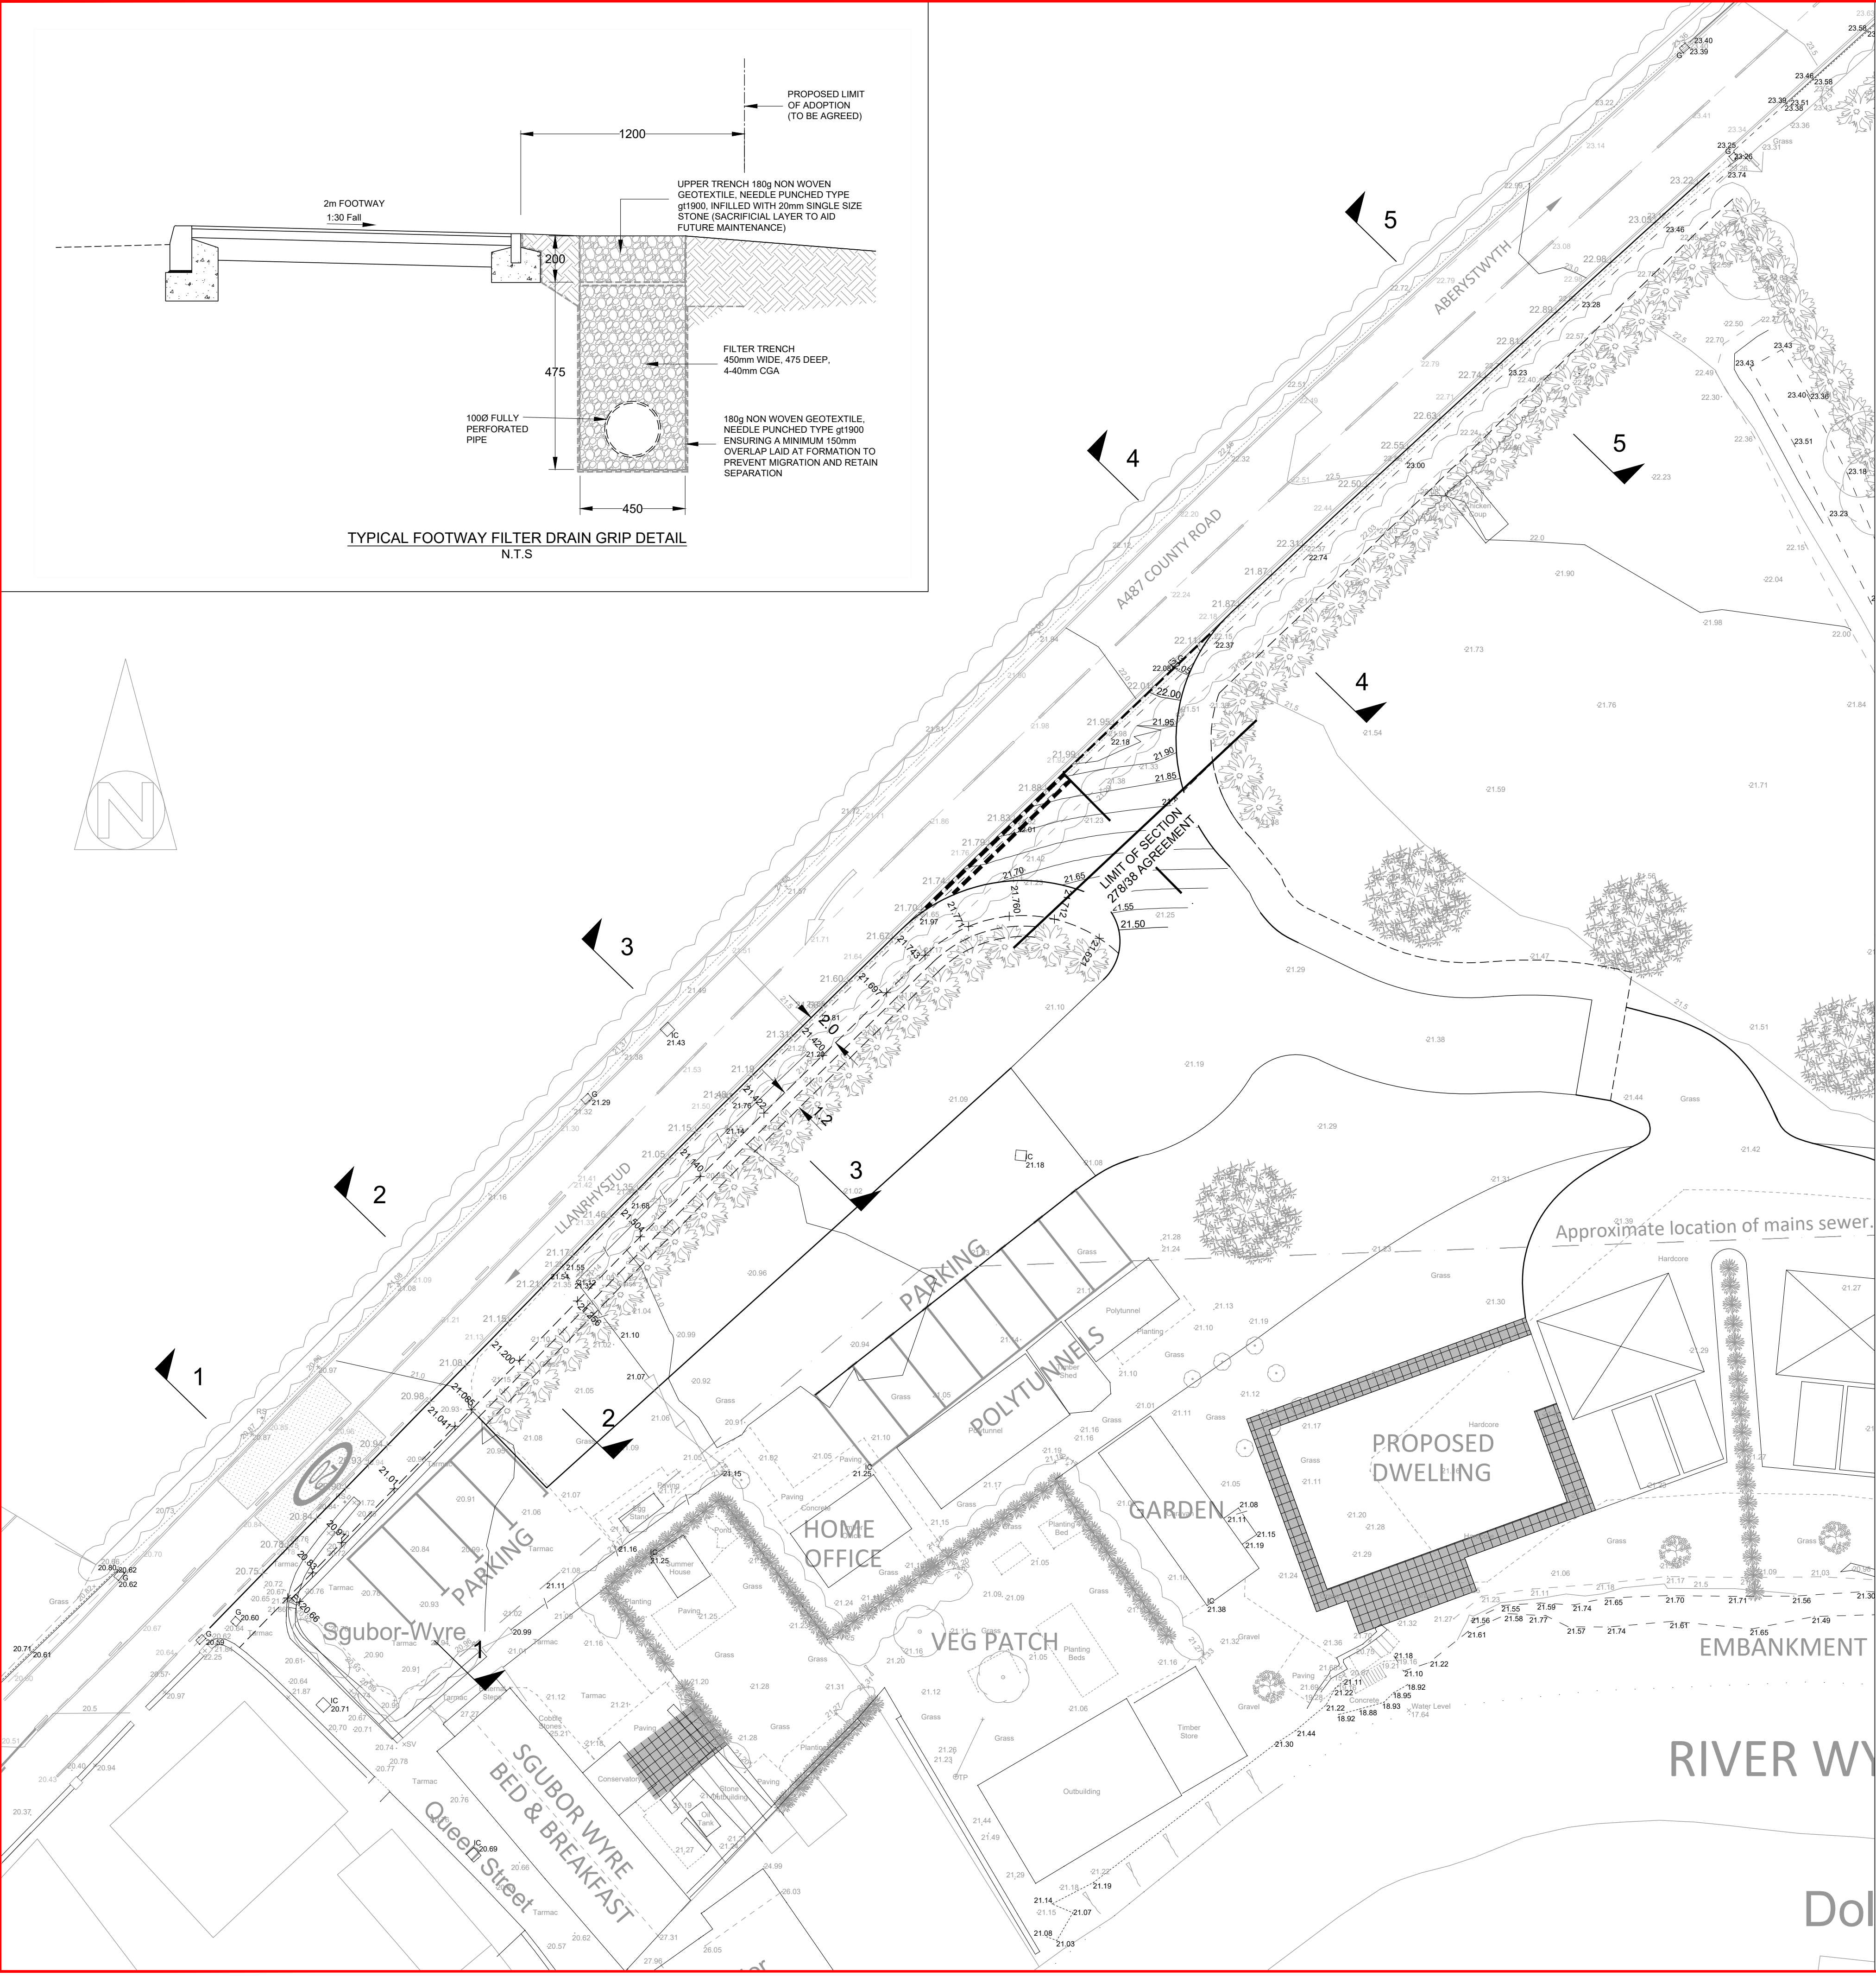


TYPICAL FOOTWAY FILTER DRAIN GRIP DETAIL
N.T.S

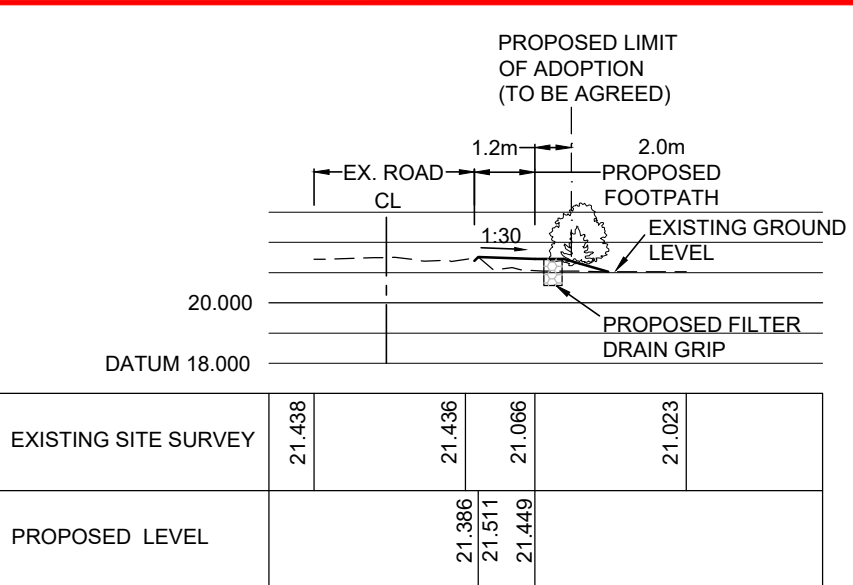


SECTION 3-3 (Scale 1:250 Nat.)

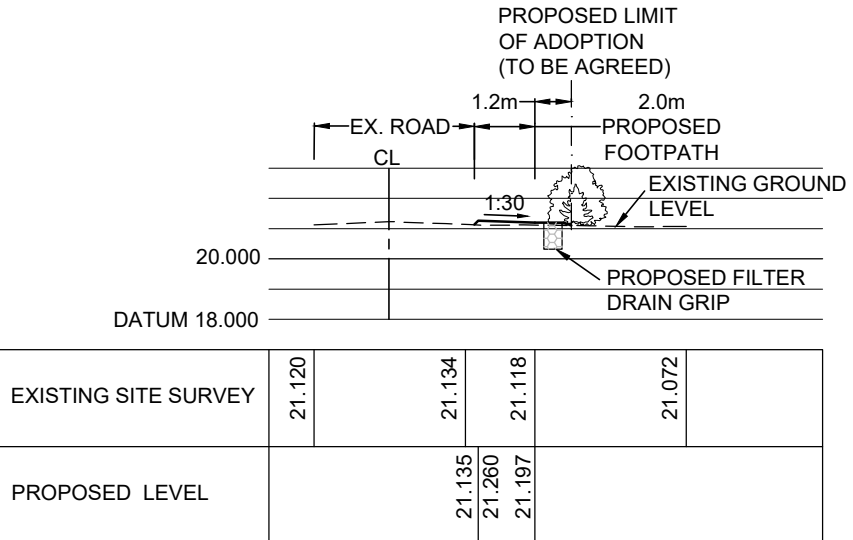


SECTION 2-2 (Scale 1:250 Nat.)

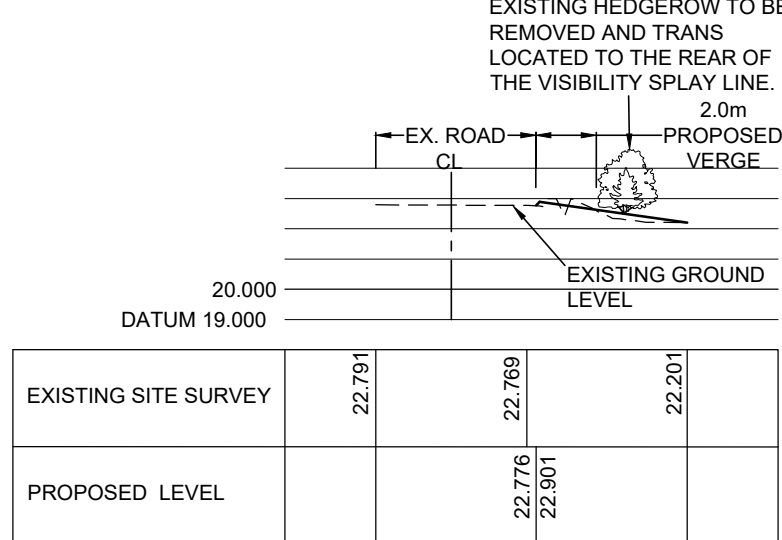

SECTION 5-5 (Scale 1:250 Nat.)

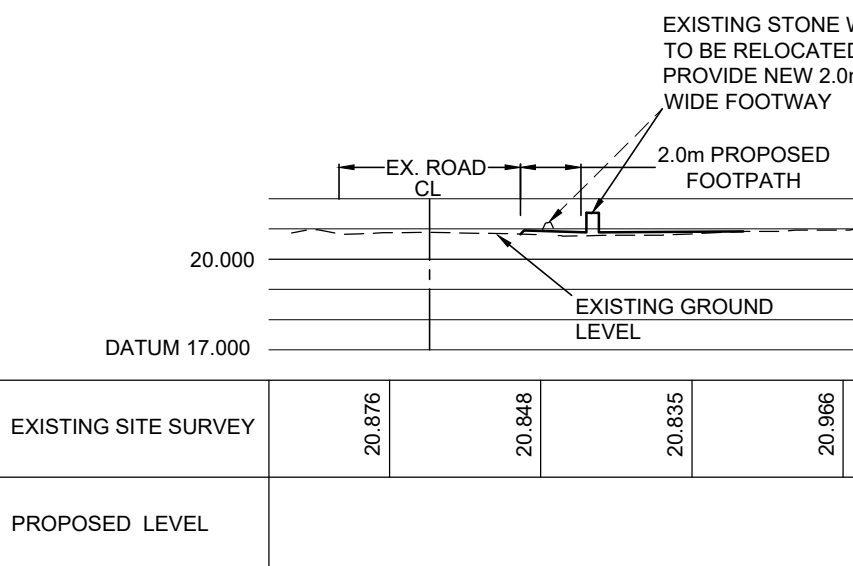

SECTION 1-1 (Scale 1:250 Nat.)

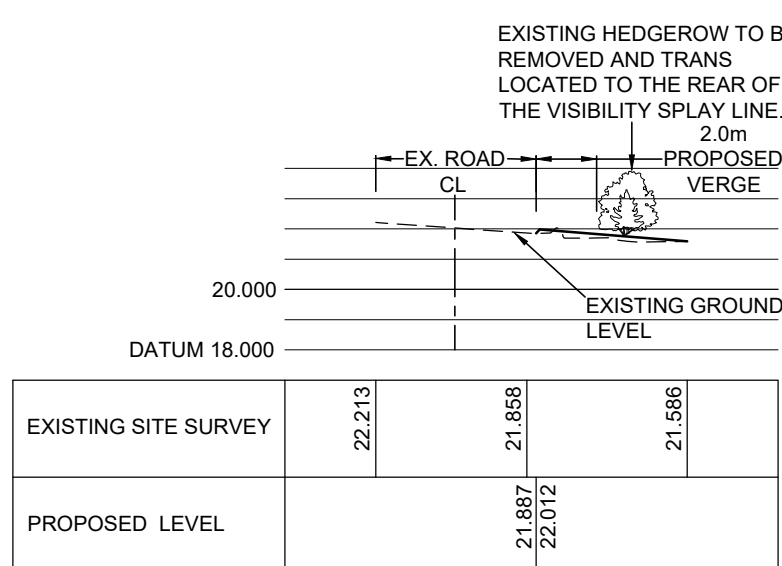

SECTION 4-4 (Scale 1:250 Nat.)

- GENERAL NOTES**
- The contractor is to check and verify all buildings and site dimensions and levels, including existing sewer invert levels, before works start on site. The contractor is to comply in all aspects with the current building legislation, British Standards, building regulations etc.
 - Positions of existing services/statutory undertakers apparatus adjacent to or crossing proposed excavations are to be checked by the contractor prior to starting work.
 - This drawing is to be read in conjunction with and checked against all other drawings, engineering details, specifications and any structural, geotechnical or other specialist document provided.
 - Any anomaly or contradictions between any of the above is to be reported immediately to PHG Consulting Engineers.

REV.	DATE	DETAILS	AMENDMENTS	BY	CHK.
A	20.01.26	Dwg revised to suit TA comments.		TL	SD

CLIENT:

PHG CONSULTING LTD
107 COWBRIDGE ROAD EAST
CARDIFF CF11 9AG
T: +44(0)29 2030 2521
E: enquiries@phg-consulting.com
W: www.phg-consulting.co.uk
@PHG_consulting
www.linkedin.com/company/phg-consulting-engineers

DRAWING TITLE:

Ysgubor Wyre, Llanrhystud

Proposed Footway/Verge Cross Sections

DRAWN:	CHK:	STATUS:	SCALE:
TL	SD		1:200 @ A1

DATE:	JOB NO.	DWG. NO.	REV.
Feb25	2616	611	A